
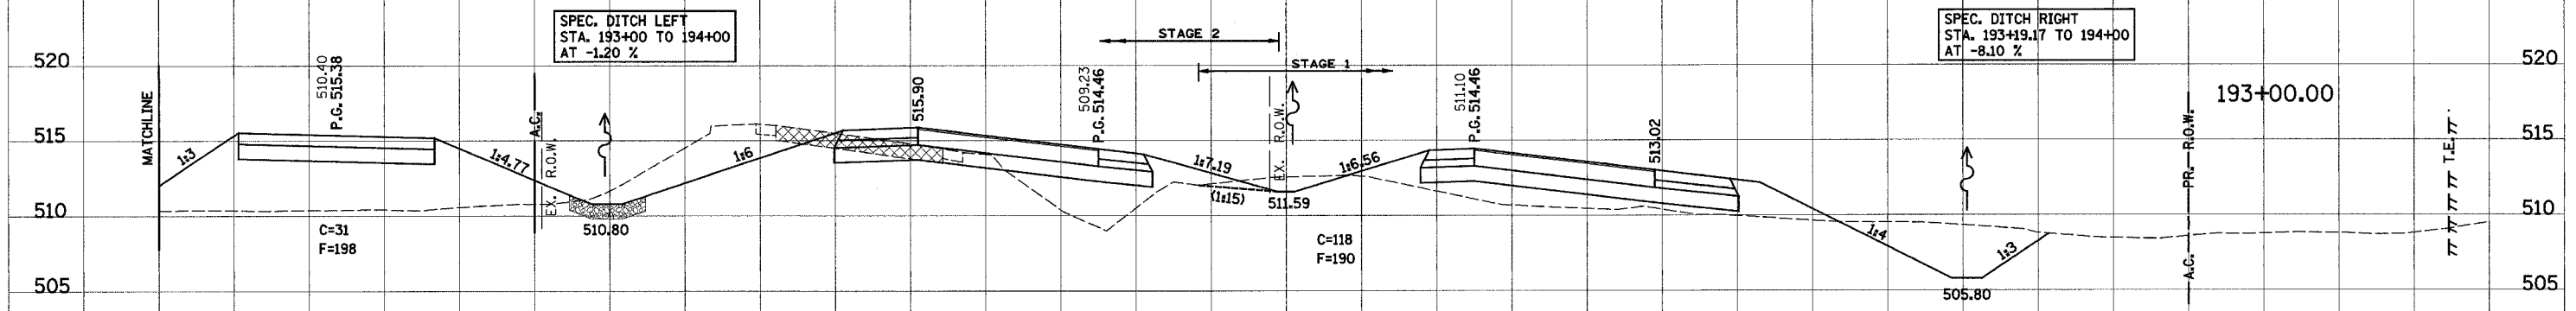
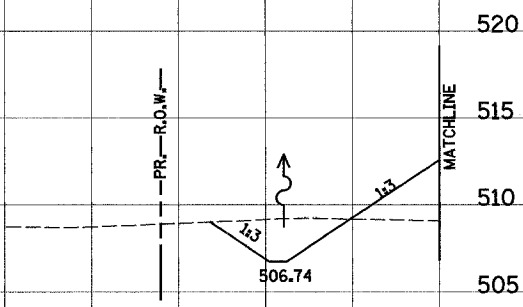


F.A. RTE.	SECTION	COUNTY	TOTAL SHEETS	SHEET NO.
103	27-1R	ST. CLAIR	382	230
STA. TO STA.		ILLINOIS FED. AID PROJECT		
		CONTRACT NO. 76300		

DATE \_\_\_\_\_ BY \_\_\_\_\_  
 SURVEYED \_\_\_\_\_  
 SURVEY \_\_\_\_\_  
 NOTE BOOK \_\_\_\_\_  
 NO. \_\_\_\_\_  
 TEMPLATE \_\_\_\_\_  
 AREAS \_\_\_\_\_  
 CHECKED \_\_\_\_\_  
 NO. \_\_\_\_\_

DATE \_\_\_\_\_ BY \_\_\_\_\_  
 SURVEYED \_\_\_\_\_  
 SURVEY \_\_\_\_\_  
 NOTE BOOK \_\_\_\_\_  
 NO. \_\_\_\_\_  
 TEMPLATE \_\_\_\_\_  
 AREAS \_\_\_\_\_  
 CHECKED \_\_\_\_\_  
 NO. \_\_\_\_\_

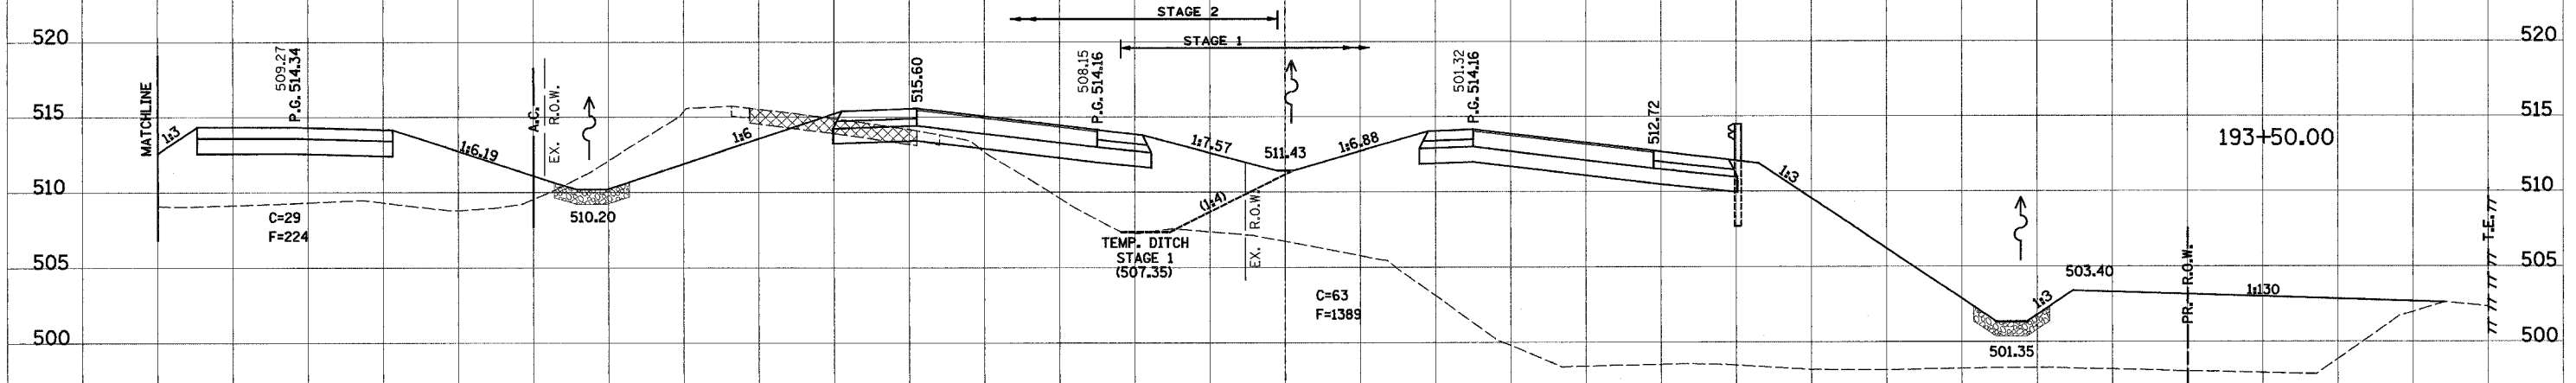

SPEC. DITCH LEFT  
 STA. 193+00 TO 194+00  
 AT -1.20 %

SPEC. DITCH RIGHT  
 STA. 193+19.17 TO 194+00  
 AT -8.10 %

SPEC. DITCH LT. AC. RD.  
 STA. 193+00 TO 194+50  
 AT -1.82 %

