


160 150 140 130 120 110 100 90 80 70 60 50 40 30 20 10 0 10 20 30 40 50 60 70 80 90 100 110 120

PROP. F.A.P. 103

F.A.P. 103	SECTION 27-1R	COUNTY ST. CLAIR	TOTAL SHEETS 382	SHEET NO. 239
STA. TO STA.			ILLINOIS FED. AID PROJECT	
CONTRACT NO. 76300				

DATE	BY
SURVEYED	BY
NOTED	BY
AREAS CHECKED	BY

DATE	BY
ORIGINAL	BY
NOTED	BY
AREAS CHECKED	BY

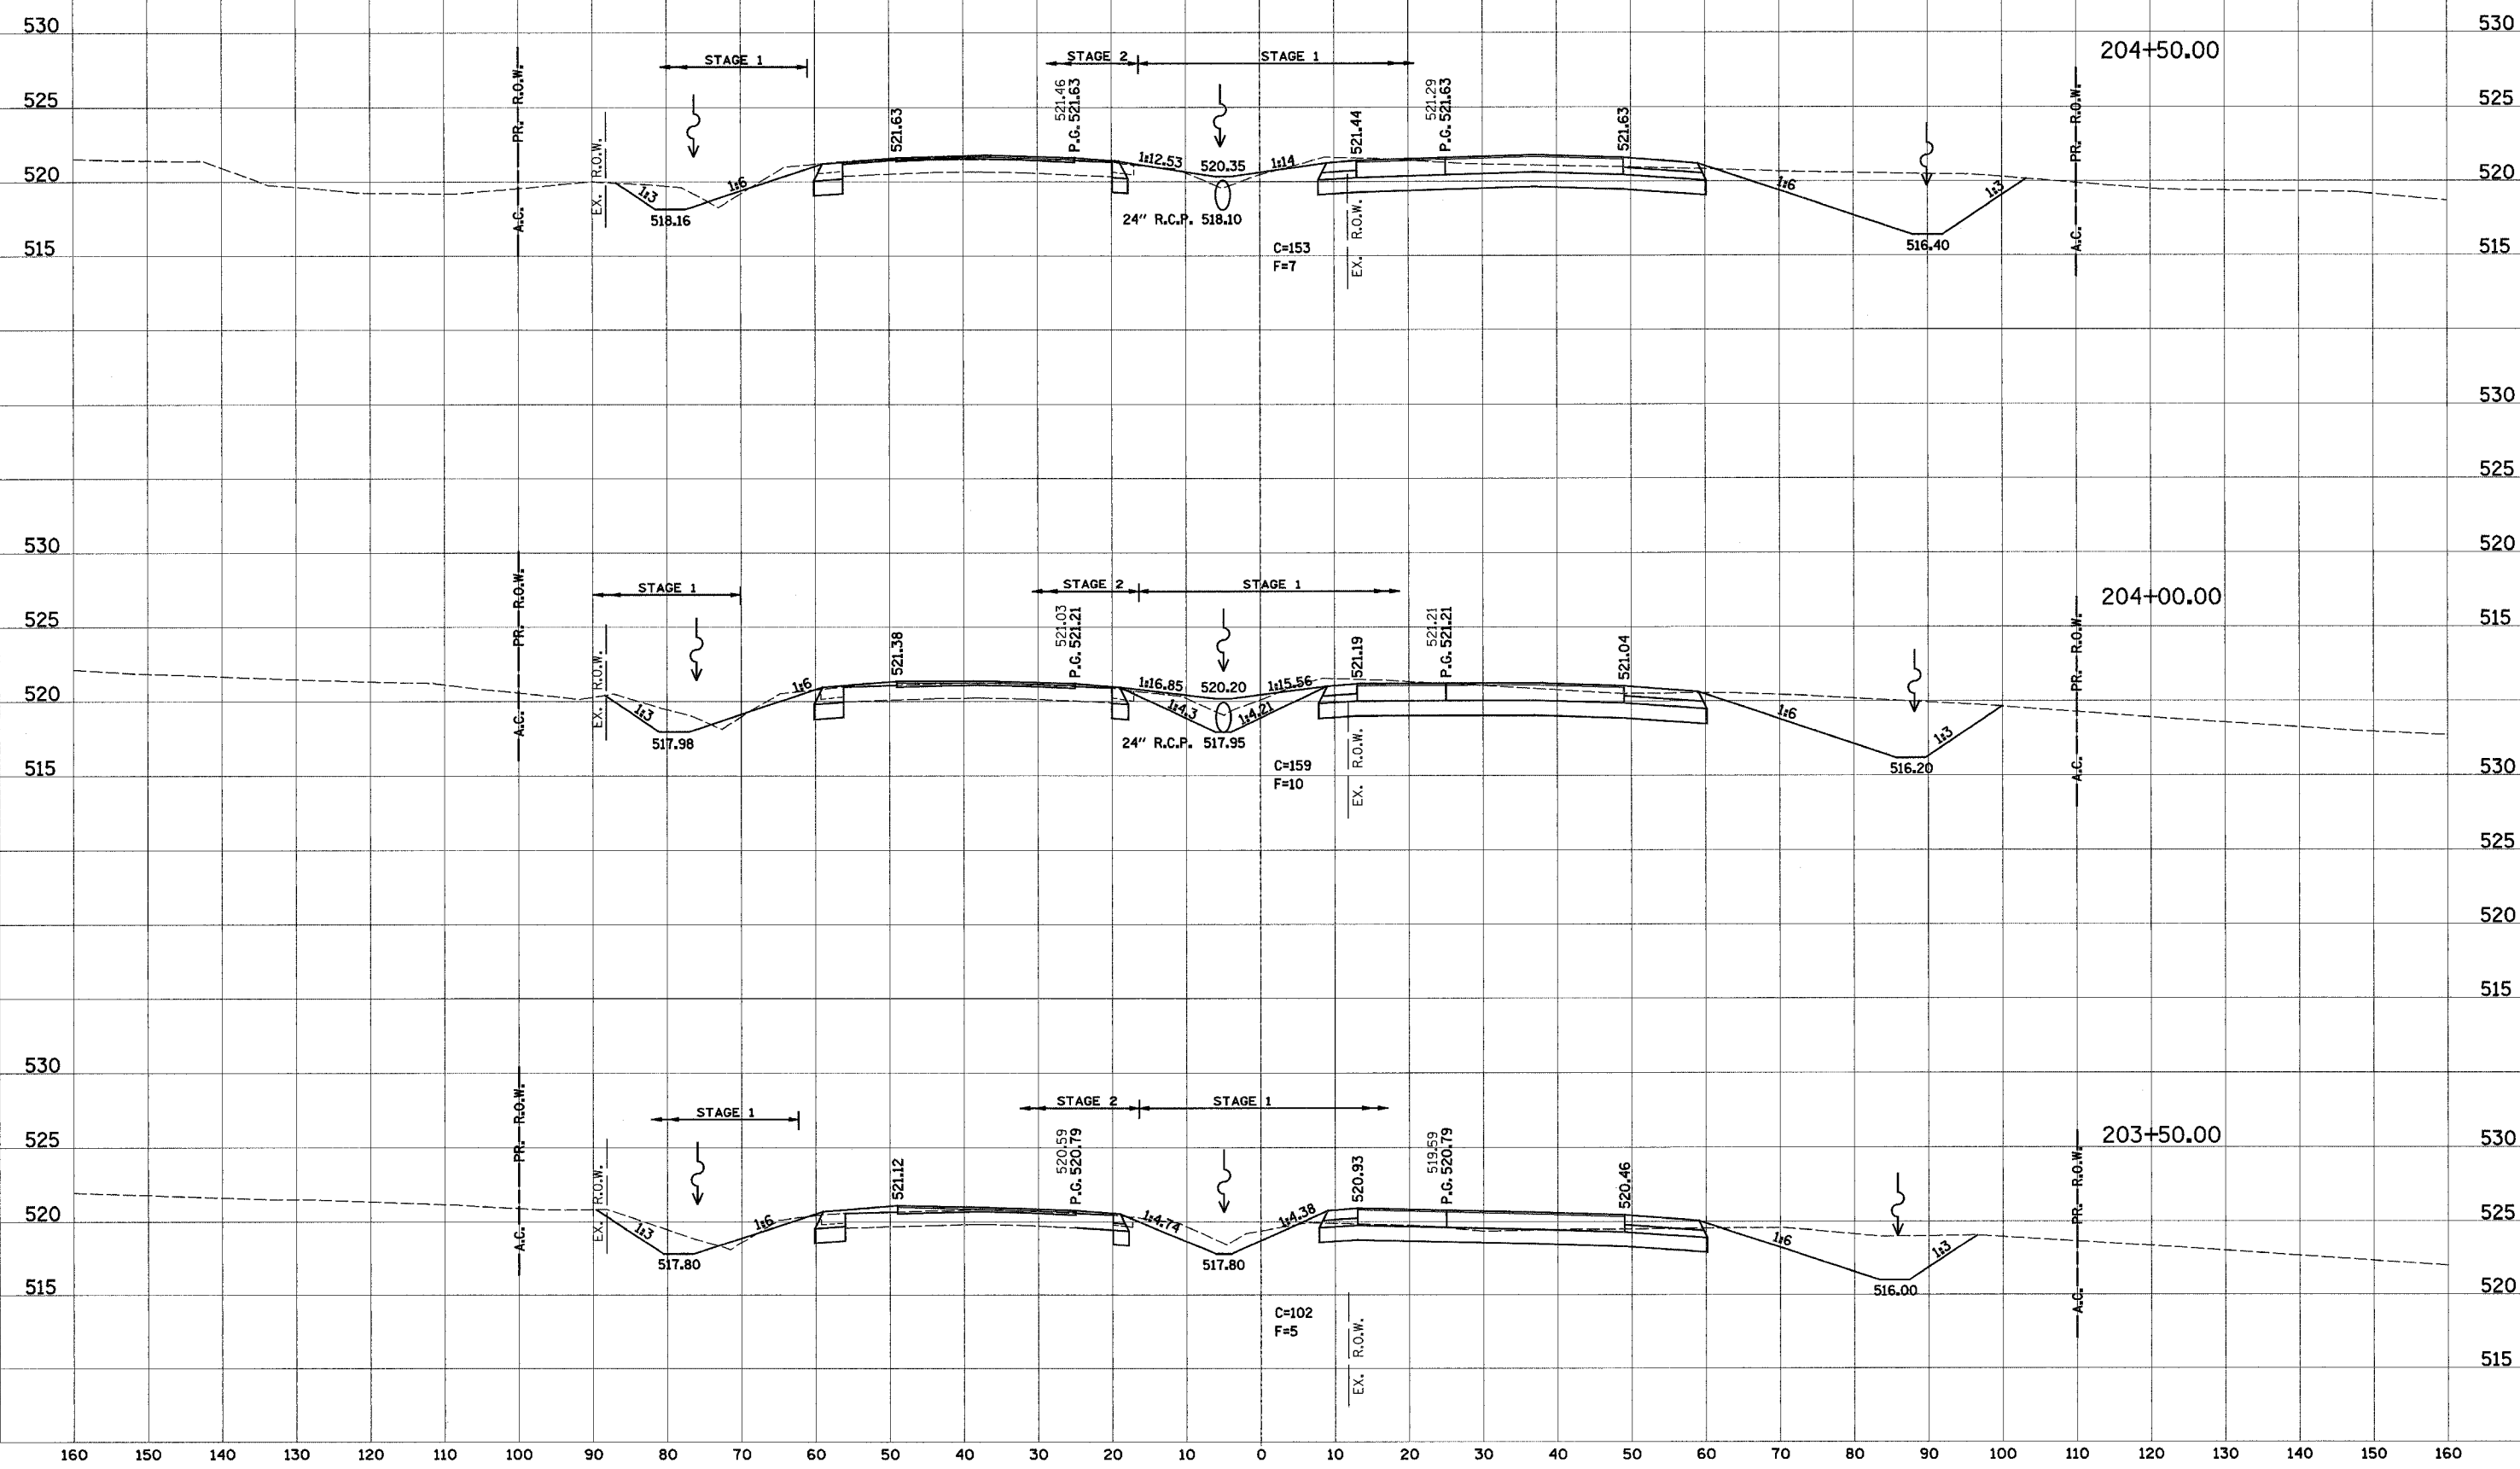

160 150 140 130 120 110 100 90 80 70 60 50 40 30 20 10 0 10 20 30 40 50 60 70 80 90 100 110 120 130 140 150 160