


160 150 140 130 120 110 100 90 80 70 60 50 40 30 20 10 0 10 20 30 40 50 60 70 80 90 100 110 120

PROP. F.A.P. 103

F.A. RTE.	SECTION	COUNTY	TOTAL SHEETS	SHEET NO.
103	27-1R	ST. CLAIR	382	240
STA.		TO STA.		
FED. ROAD DIST. NO.		ILLINOIS	FED. AID PROJECT	
CONTRACT NO. 76300				

BY: _____ DATE: _____
 SURVEYED: _____
 PLAN: _____
 NO. _____
 NO. _____
 AREAS CHECKED: _____

BY: _____ DATE: _____
 SURVEYED: _____
 PLAN: _____
 NO. _____
 NO. _____
 AREAS CHECKED: _____

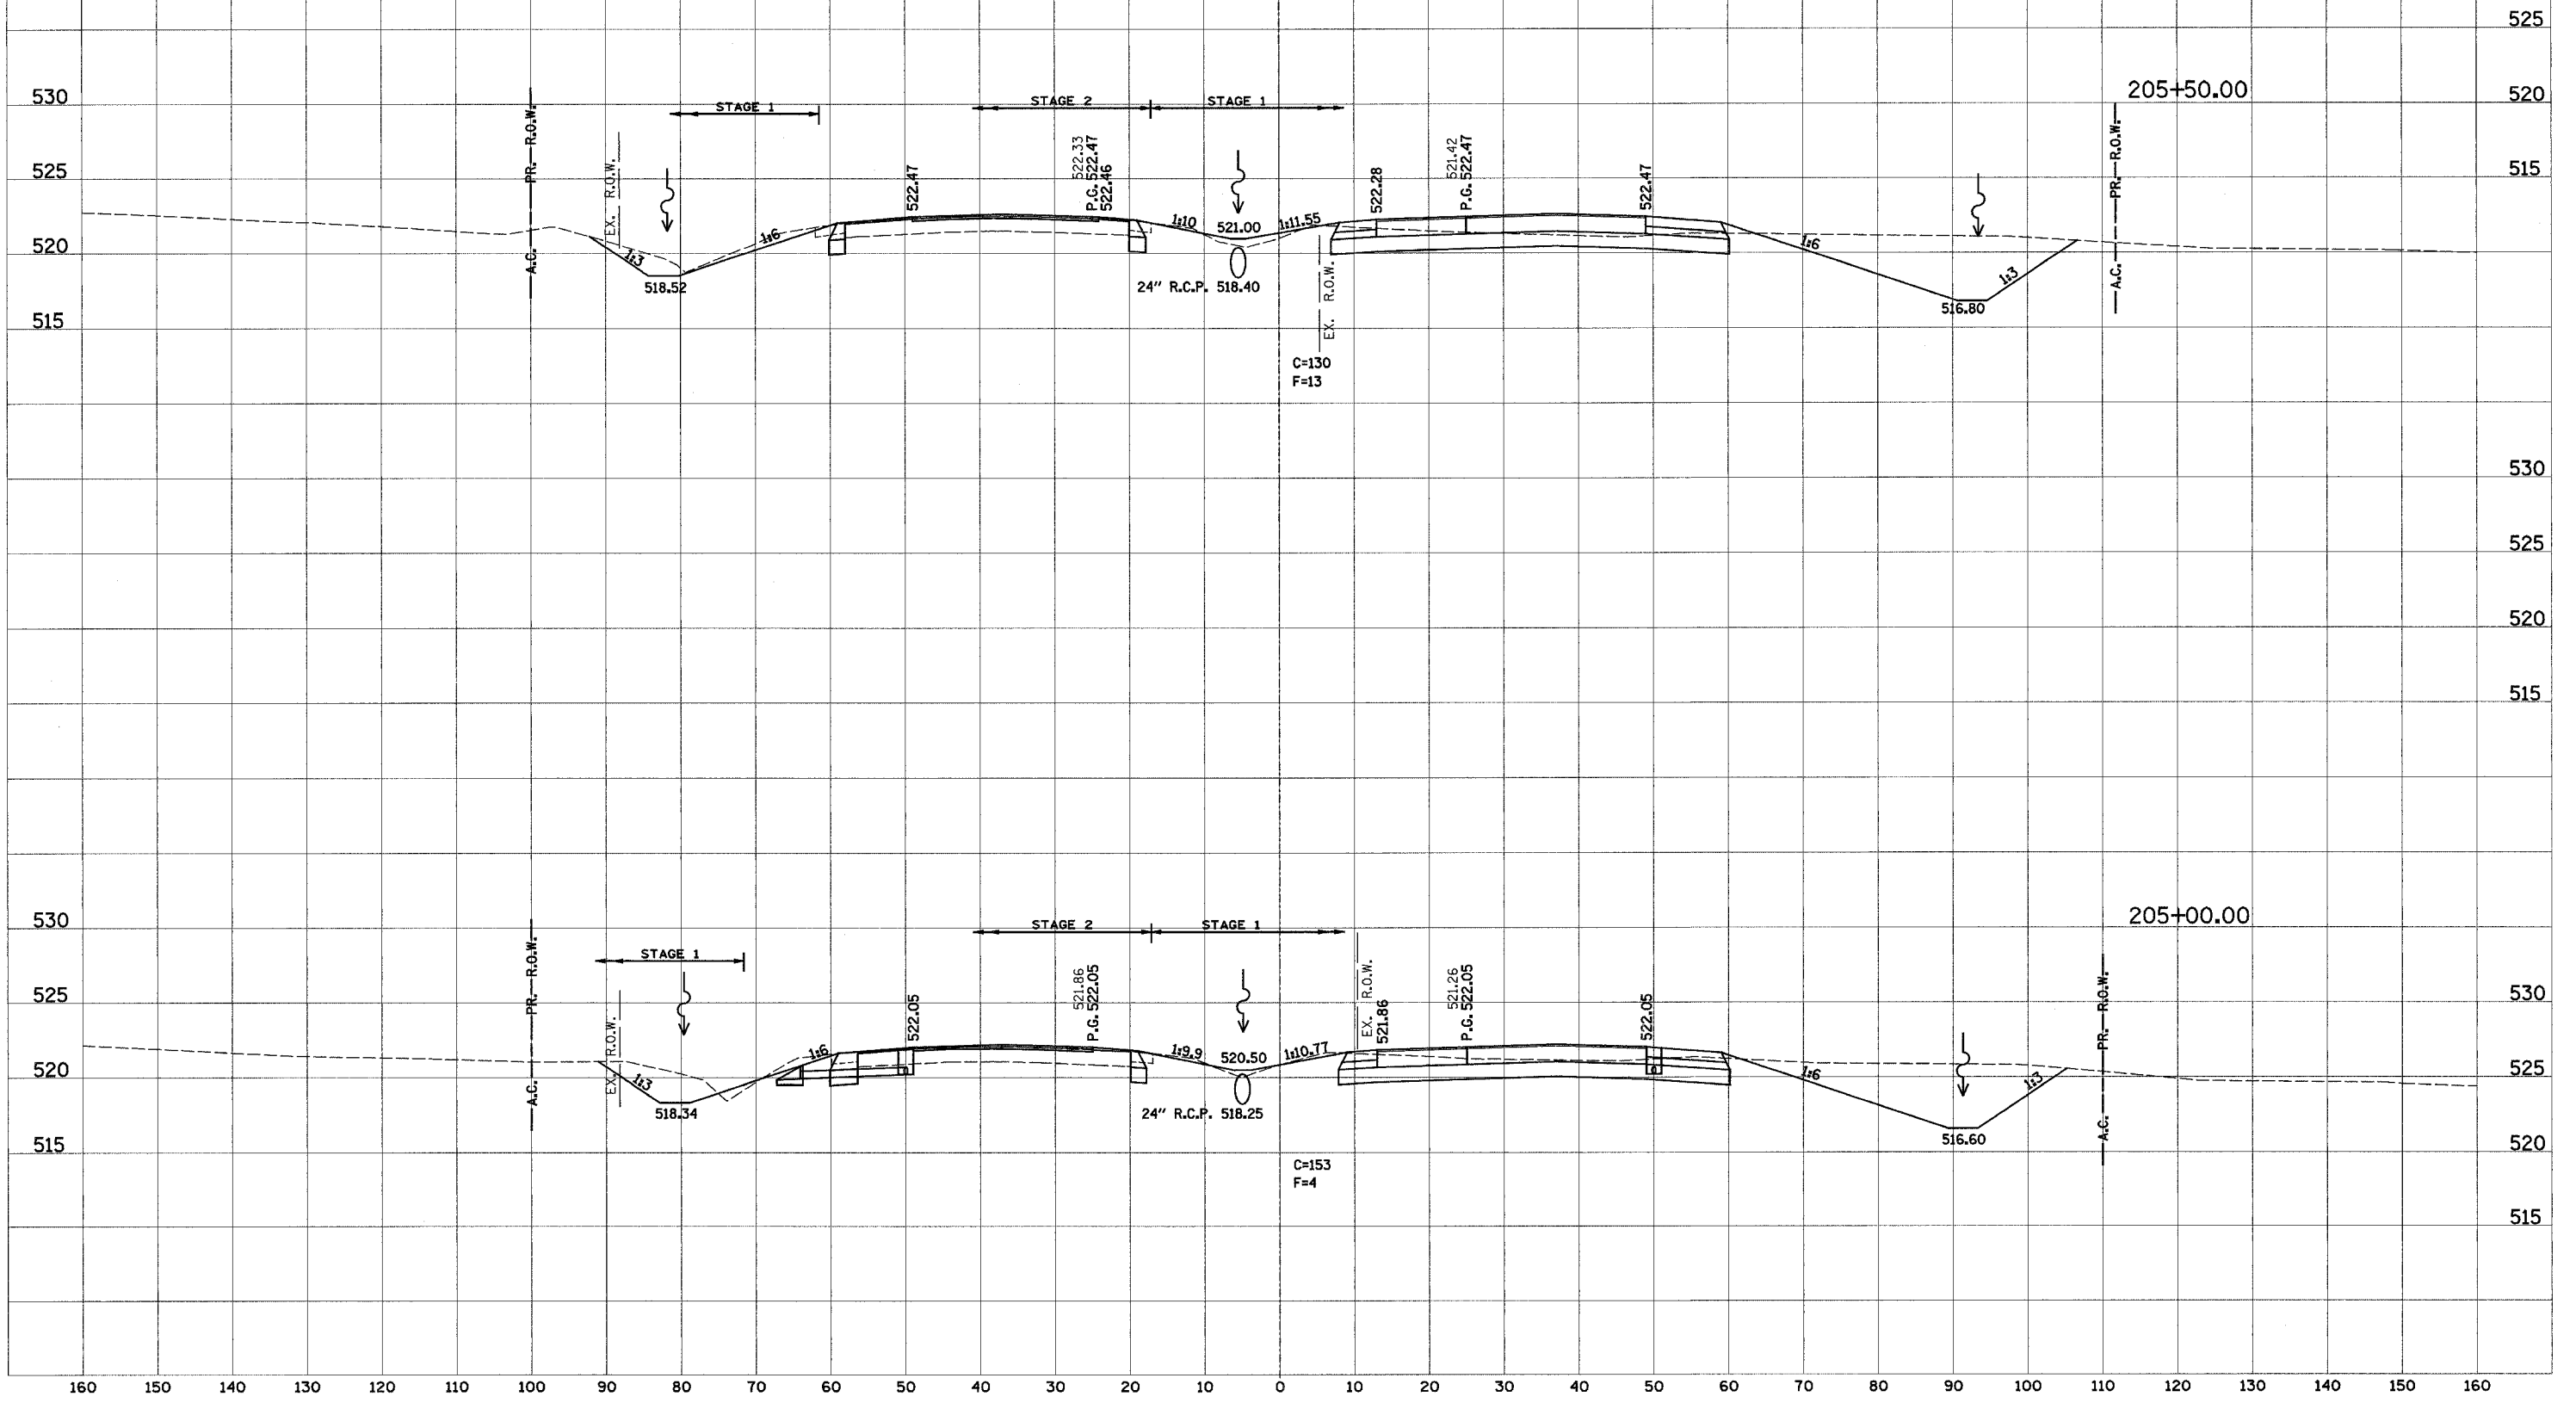

160 150 140 130 120 110 100 90 80 70 60 50 40 30 20 10 0 10 20 30 40 50 60 70 80 90 100 110 120 130 140 150 160