


160 150 140 130 120 110 100 90 80 70 60 50 40 30 20 10 0 10 20 30 40 50 60 70 80 90 100 110 120

PROP. F.A.P. 103


F.A. RTE.	SECTION	COUNTY	TOTAL SHEETS	SHEET NO.
103	27-1R	ST. CLAIR	382	241
STA.		TO STA.		
FED. ROAD DIST. NO.	ILLINOIS	FED. AID PROJECT		
CONTRACT NO. 76300				

206+36.82


ACCESS RD. RIGHT 2

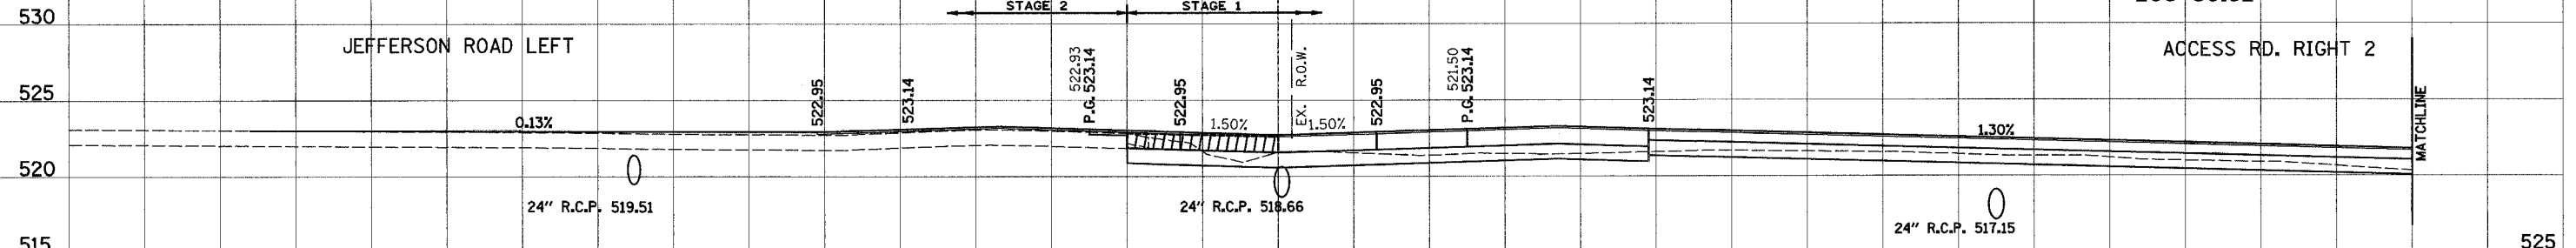

ACCESS RD. RIGHT 2

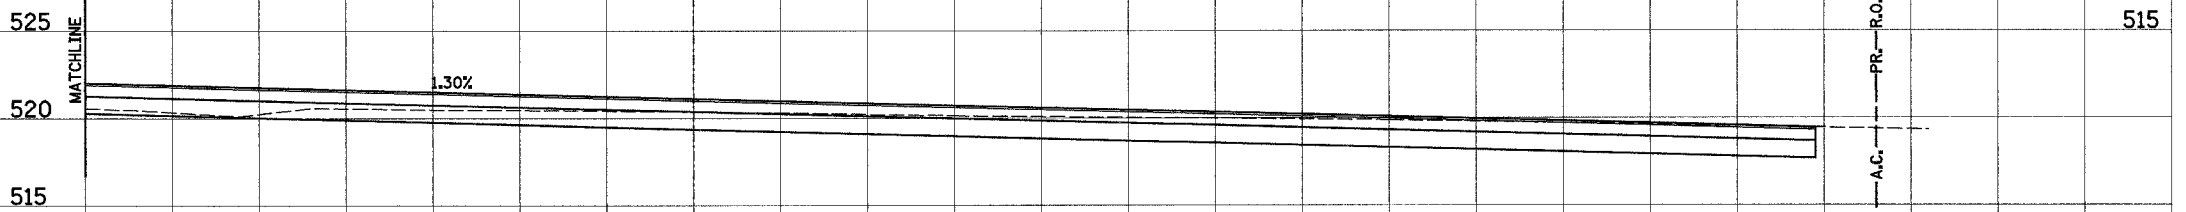

SPEC. DITCH LEFT
STA. 206+00 TO 206+90
AT +1.33 %

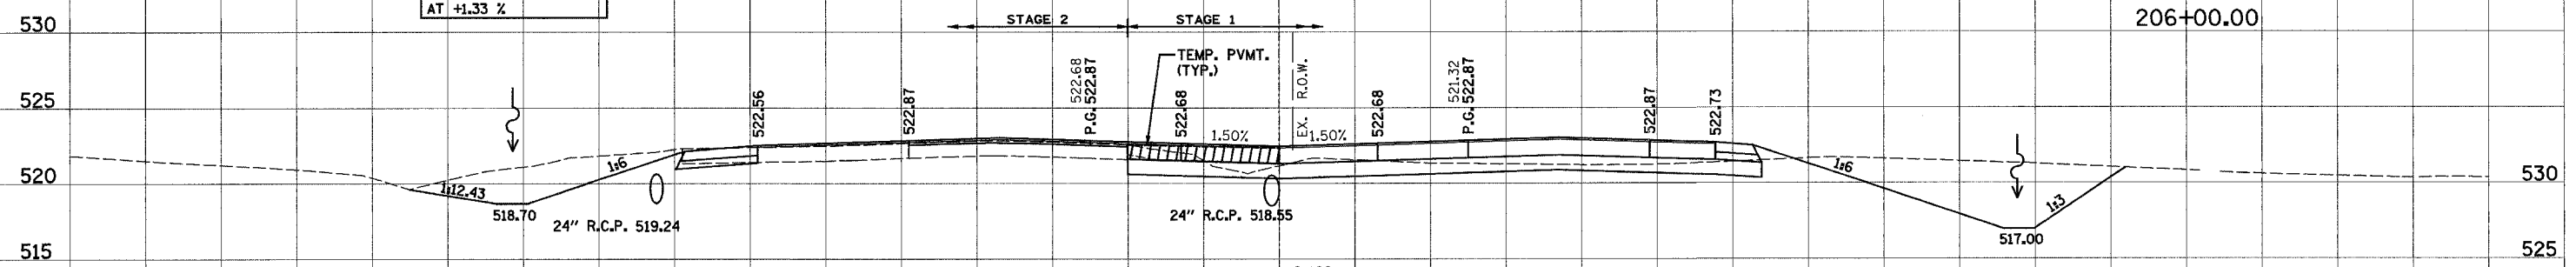

FINAL SURVEY	DATE
BY	
NO.	
SURVEYED	
TEMPLATE	
AREAS CHECKED	
NOTE BOOK	
NO.	

ORIGINAL SURVEY	DATE
BY	
NO.	
SURVEYED	
TEMPLATE	
AREAS CHECKED	
NOTE BOOK	
NO.	

160 150 140 130 120 110 100 90 80 70 60 50 40 30 20 10 0 10 20 30 40 50 60 70 80 90 100 110 120 130 140 150 160