


160 150 140 130 120 110 100 90 80 70 60 50 40 30 20 10 0 10 20 30 40 50 60 70 80 90 100 110 120

PROP. F.A.P. 103

F.A. RTE. 103	SECTION 27-IR	COUNTY ST. CLAIR	TOTAL SHEETS 382	SHEET NO. 246
STA.		TO STA.		
FED. ROAD DIST. NO.		ILLINOIS FED. AID PROJECT		CONTRACT NO. 76300

DATE \_\_\_\_\_  
BY \_\_\_\_\_  
NO. \_\_\_\_\_  
FINAL SURVEY \_\_\_\_\_  
SURVEYED \_\_\_\_\_  
NOTE BOOK \_\_\_\_\_  
TEMPLATE \_\_\_\_\_  
AREAS CHECKED \_\_\_\_\_

DATE \_\_\_\_\_  
BY \_\_\_\_\_  
NO. \_\_\_\_\_  
ORIGINAL SURVEY \_\_\_\_\_  
SURVEYED \_\_\_\_\_  
NOTE BOOK \_\_\_\_\_  
TEMPLATE \_\_\_\_\_  
AREAS CHECKED \_\_\_\_\_

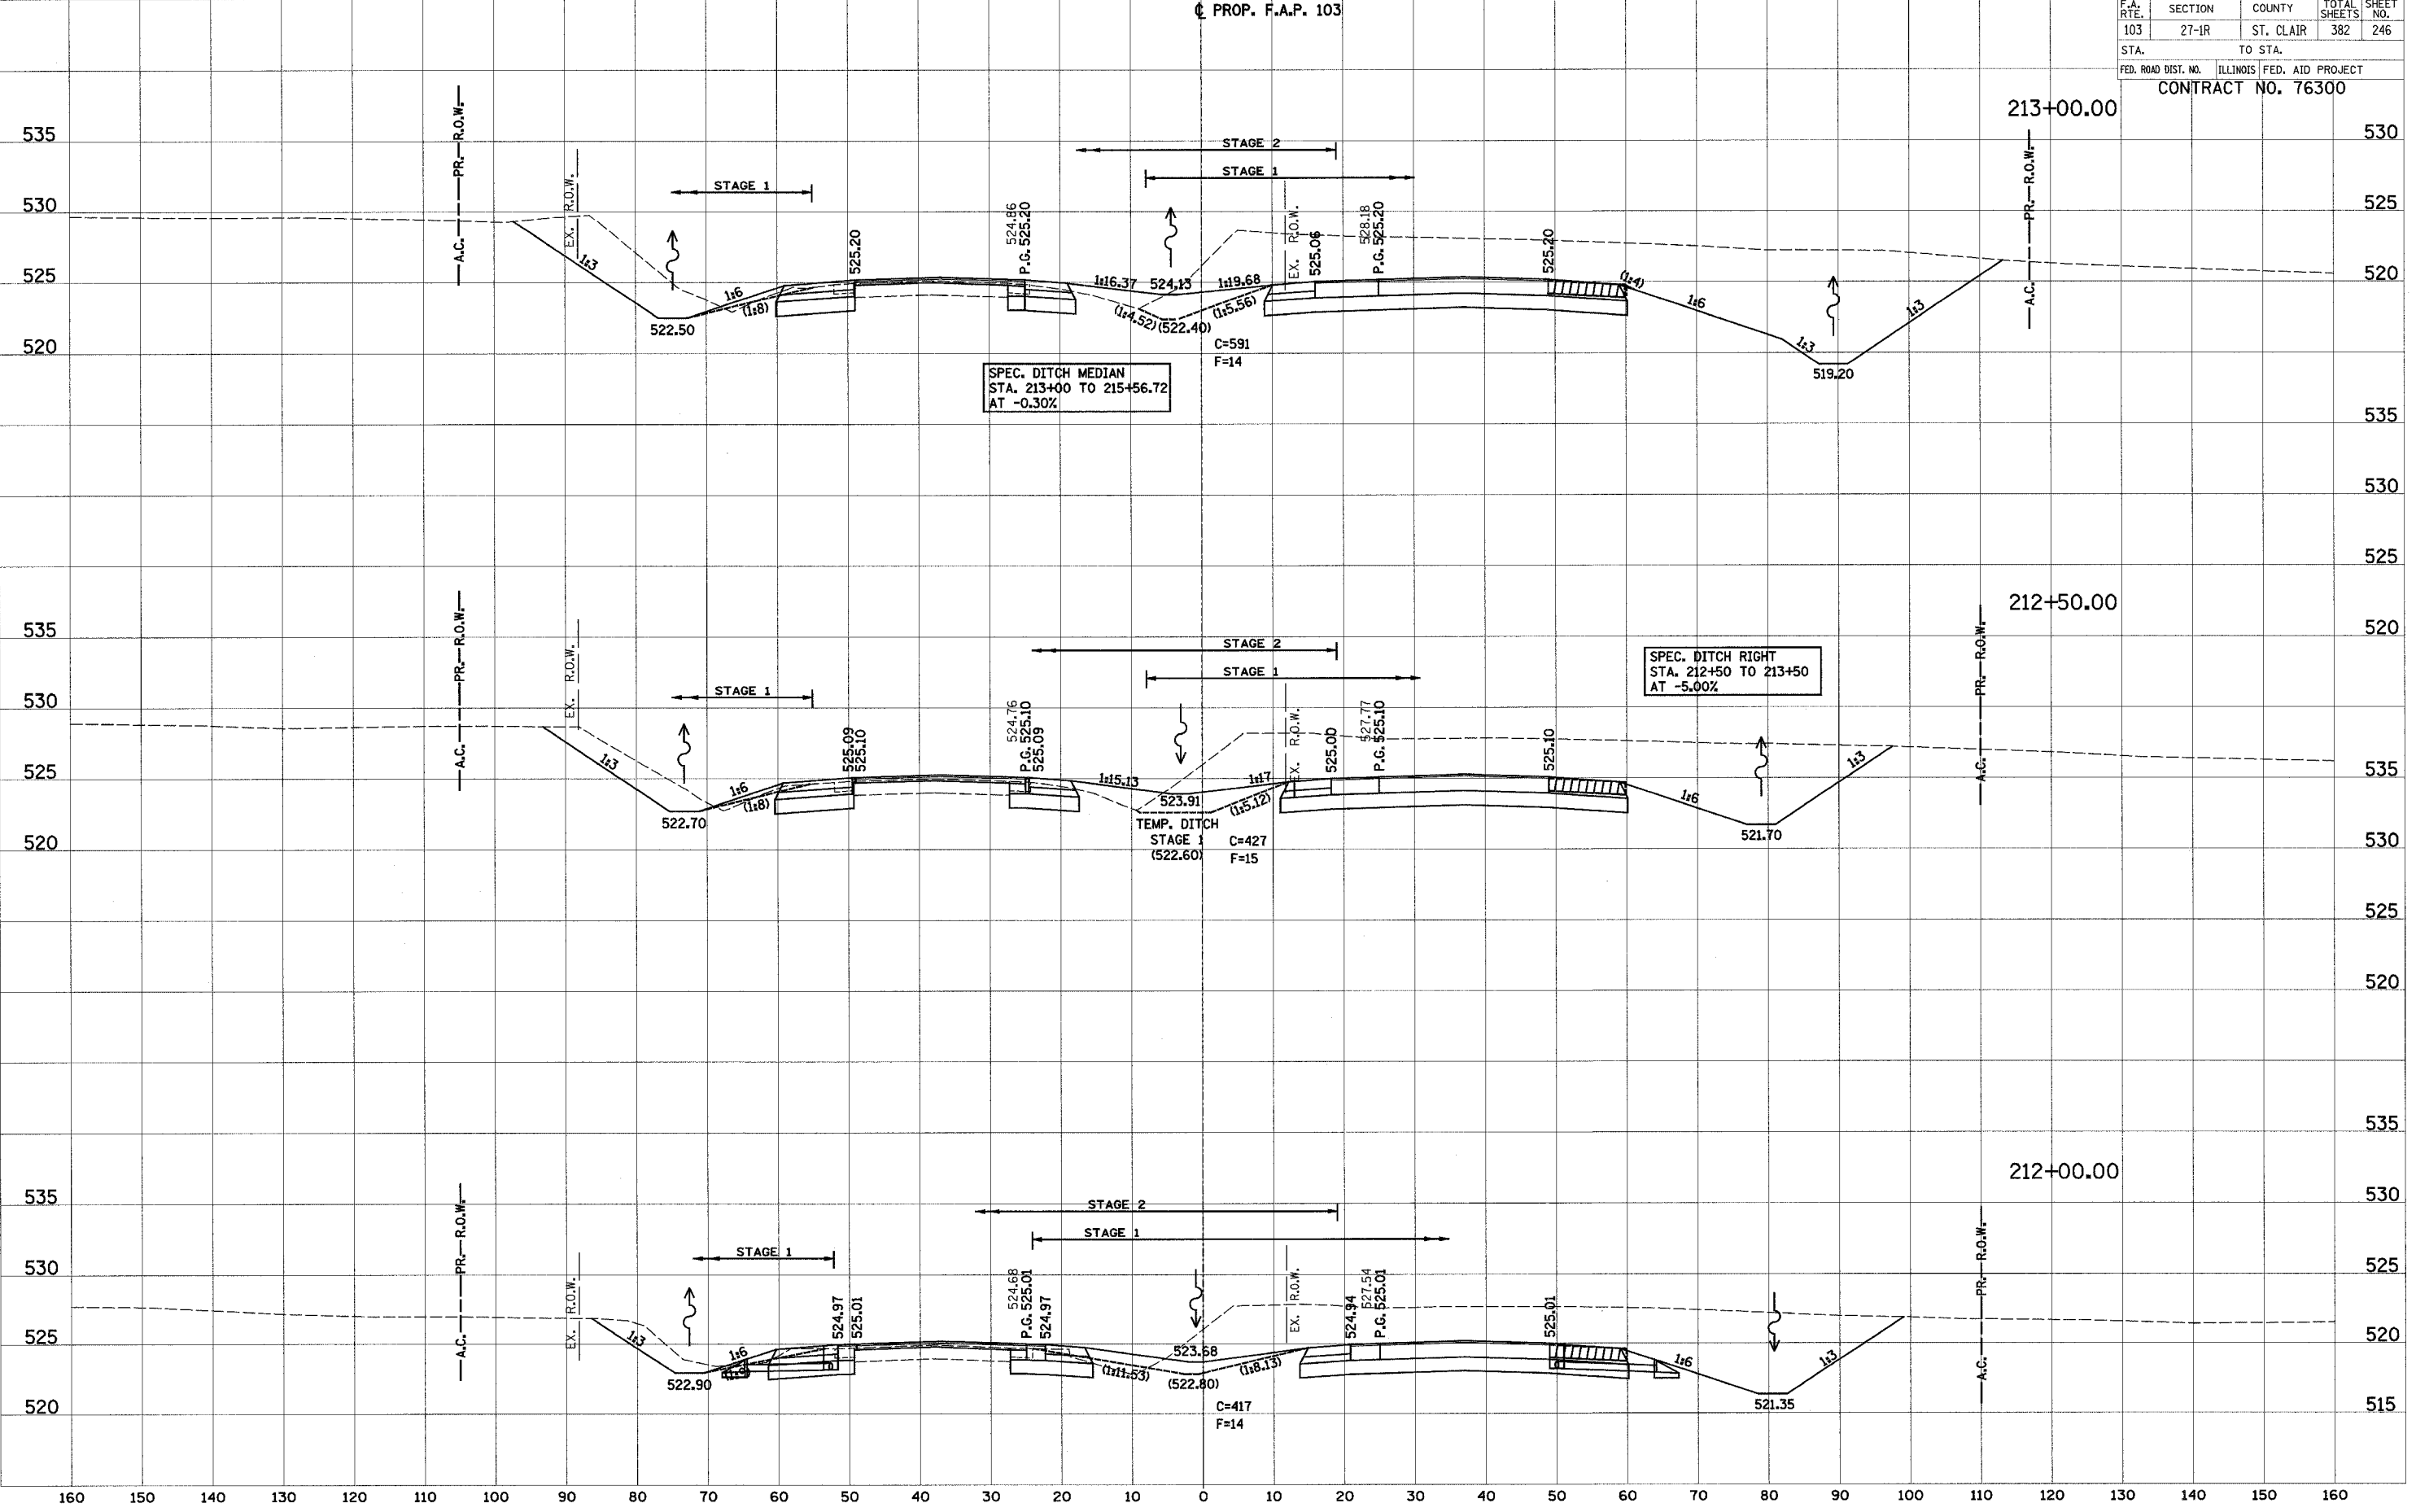

160 150 140 130 120 110 100 90 80 70 60 50 40 30 20 10 0 10 20 30 40 50 60 70 80 90 100 110 120 130 140 150 160