

160 150 140 130 120 110 100 90 80 70 60 50 40 30 20 10 0 10 20 30 40 50 60 70 80 90 100 110 120


F.A. RTE.	SECTION	COUNTY	TOTAL SHEETS	SHEET NO.
103	27-1R	ST. CLAIR	382	252
STA.		TO STA.		
FED. ROAD DIST. NO.		ILLINOIS	FED. AID PROJECT	
CONTRACT NO. 76300				

PROP. F.A.P. 103

EXISTING P.E.

217+00.00

FINAL SURVEY	DATE
SURVEYED	
TEMPLATE	
AREAS	
AREAS CHECKED	
NO.	

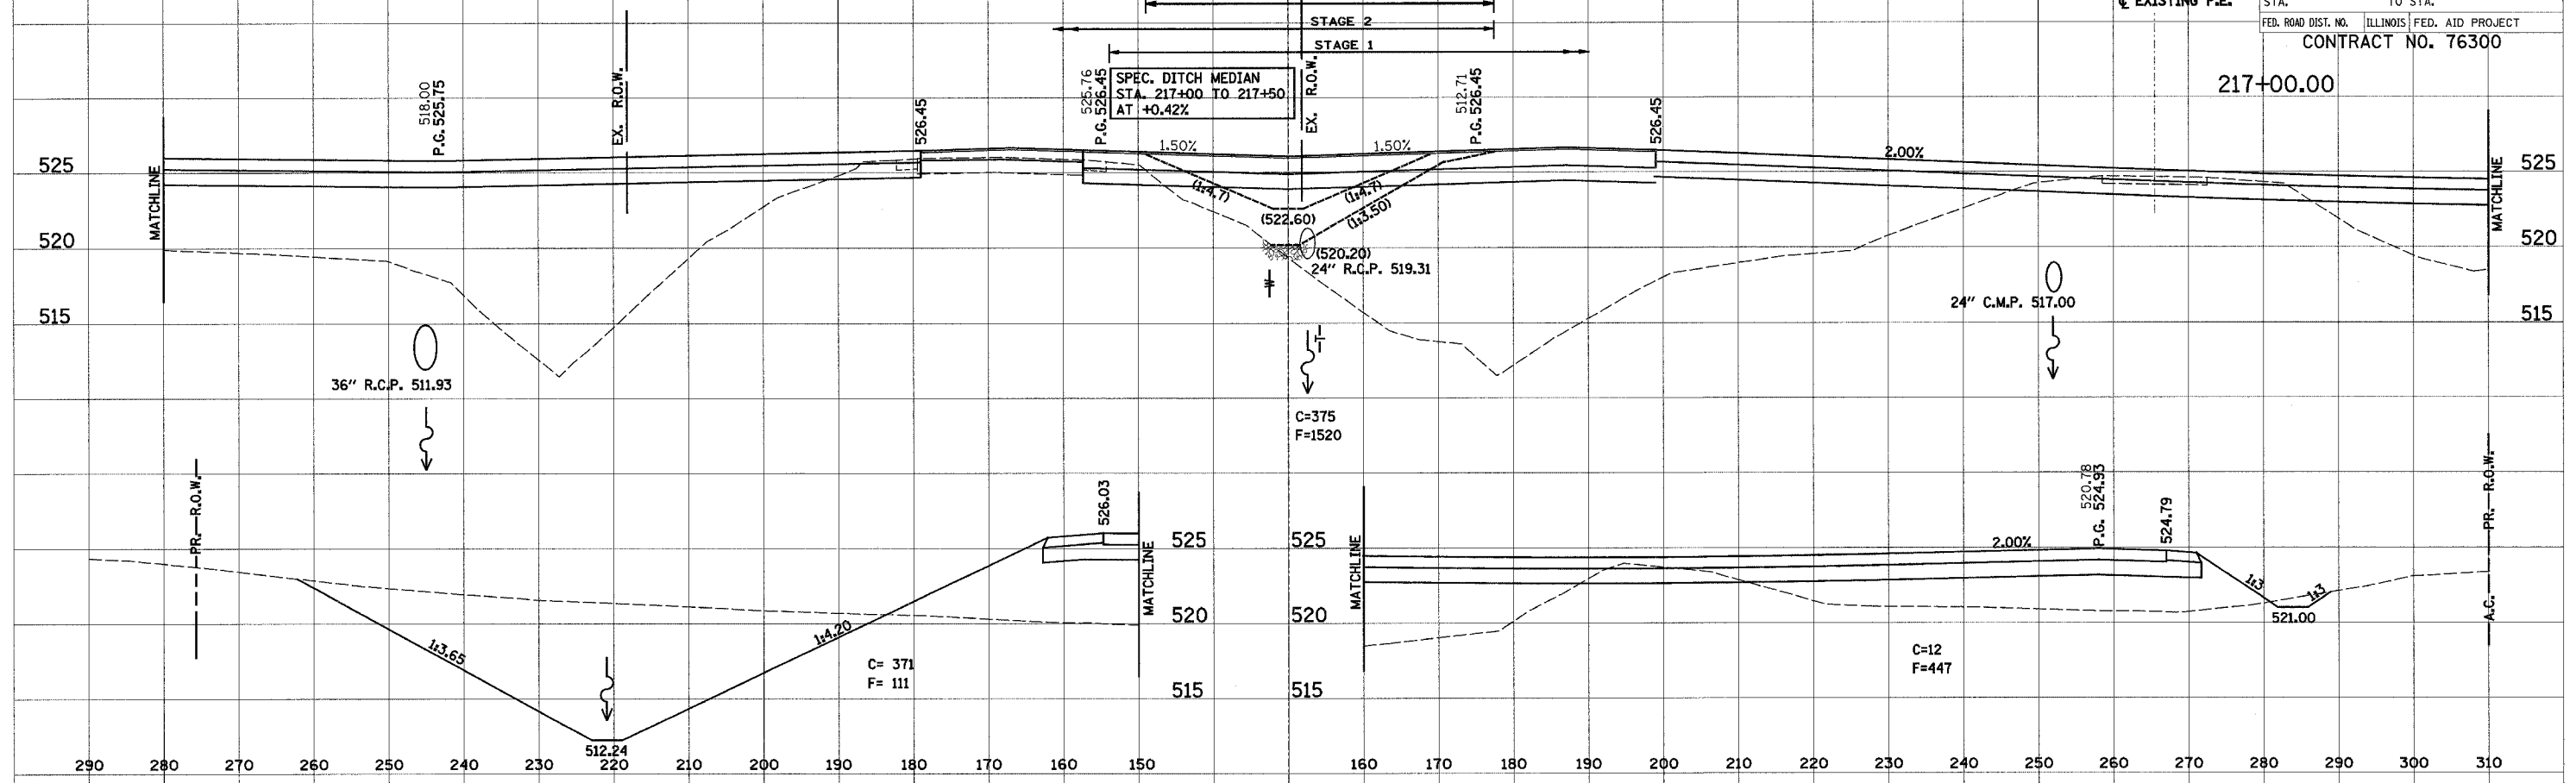


290 280 270 260 250 240 230 220 210 200 190 180 170 160 150 160 170 180 190 200 210 220 230 240 250 260 270 280 290 300 310

PROP. F.A.P. 103

EXISTING P.E.

216+75.00

ORIGINAL SURVEY	DATE
SURVEYED	
TEMPLATE	
AREAS	
AREAS CHECKED	
NO.	

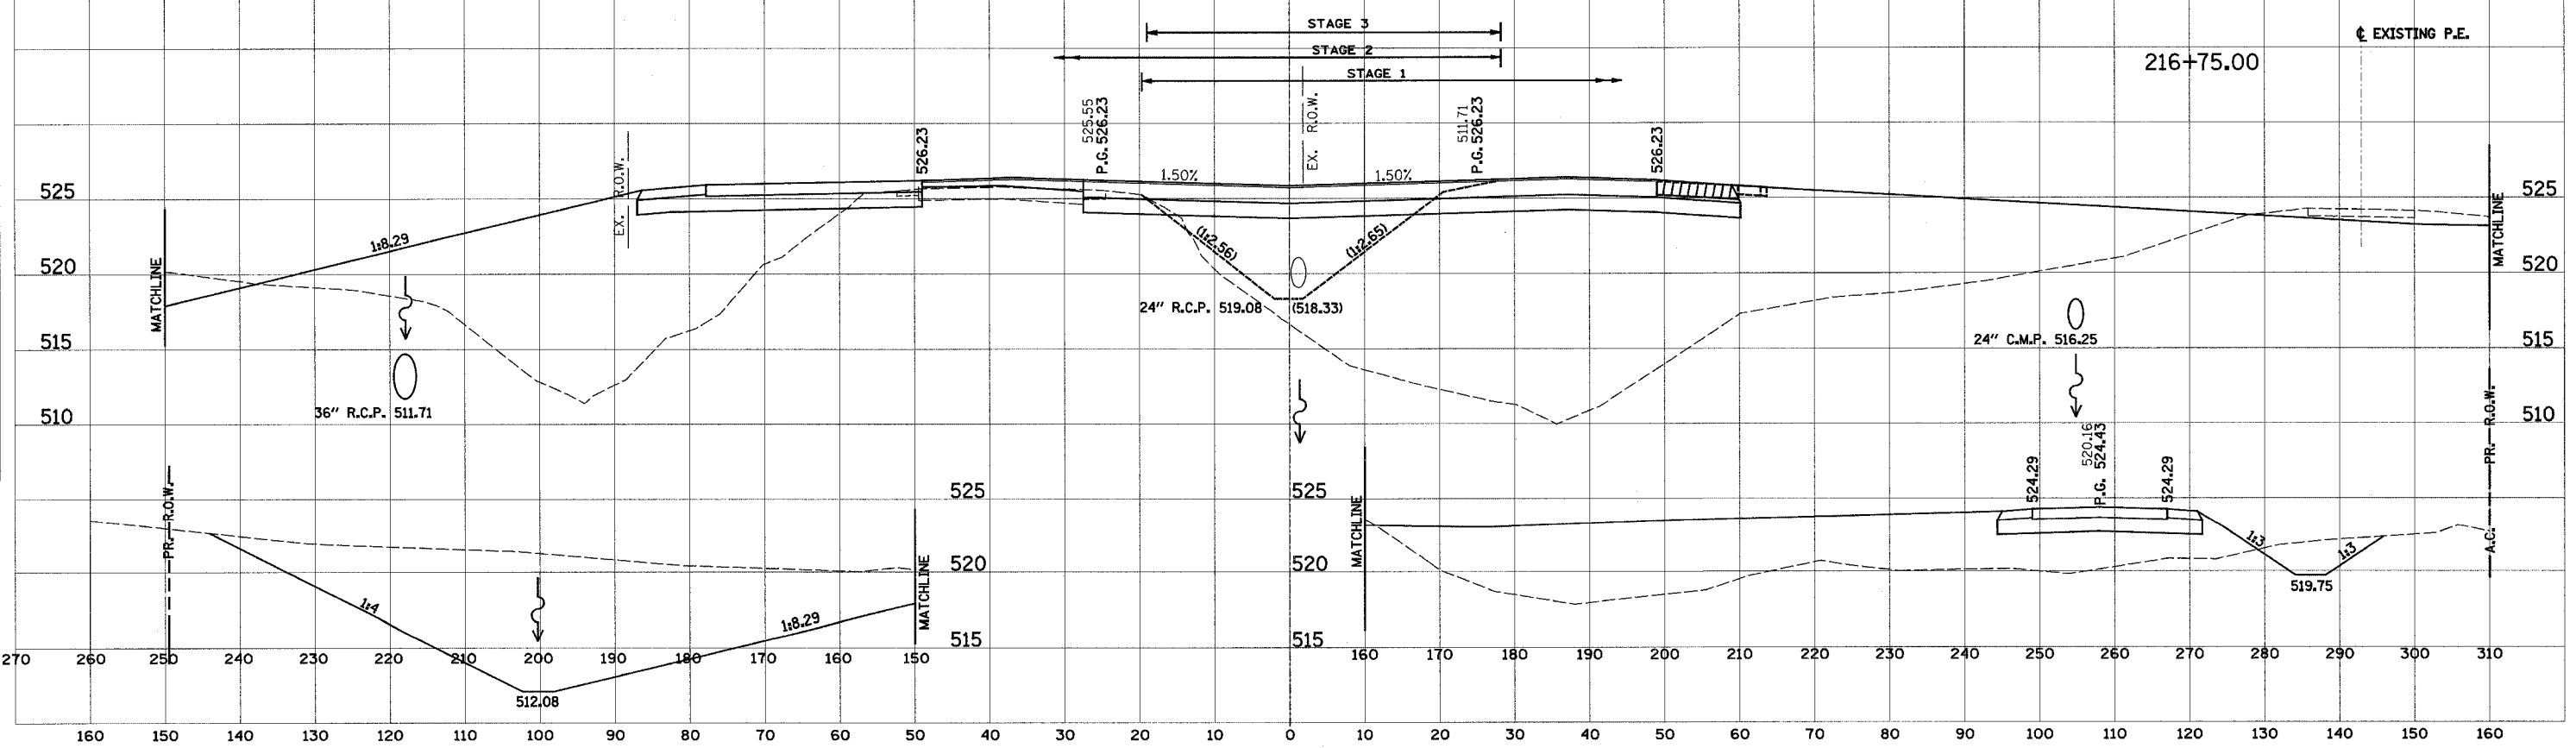

270 260 250 240 230 220 210 200 190 180 170 160 150 160 170 180 190 200 210 220 230 240 250 260 270 280 290 300 310