


160 150 140 130 120 110 100 90 80 70 60 50 40 30 20 10 0 10 20 30 40 50 60 70 80 90 100 110 120


PROP. F.A.P. 103

| | | | | |
|---------------------|---------|-----------|------------------|-----------|
| F.A. RTE. | SECTION | COUNTY | TOTAL SHEETS | SHEET NO. |
| 103 | 27-1R | ST. CLAIR | 382 | 256 |
| STA. | | TO STA. | | |
| FED. ROAD DIST. NO. | | ILLINOIS | FED. AID PROJECT | |
| CONTRACT NO. 76300 | | | | |


219+00.00

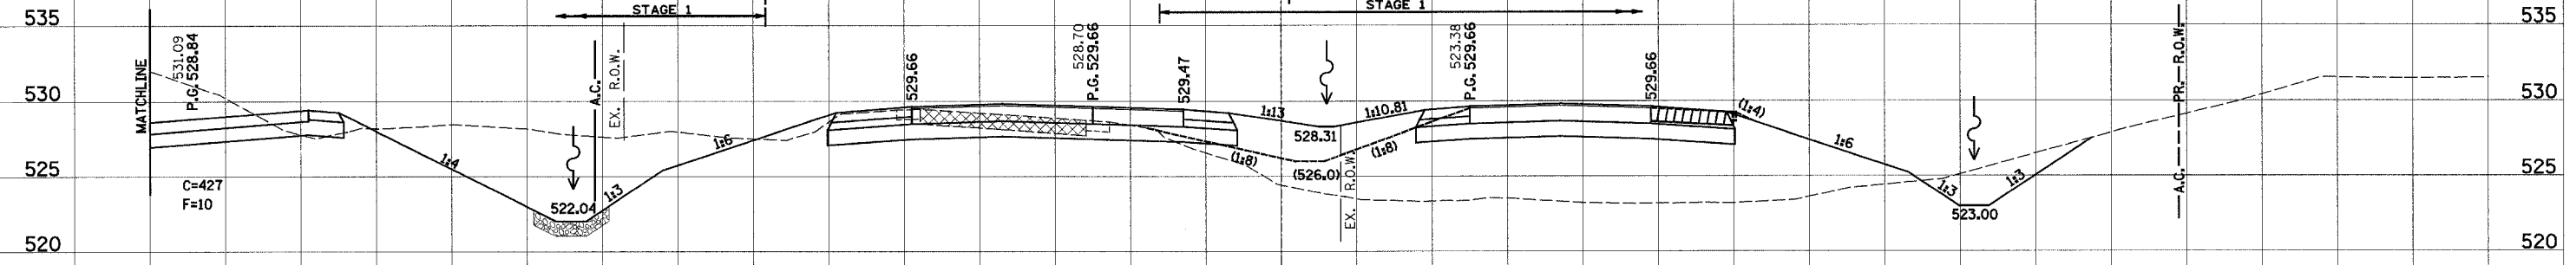


C=113
F=442

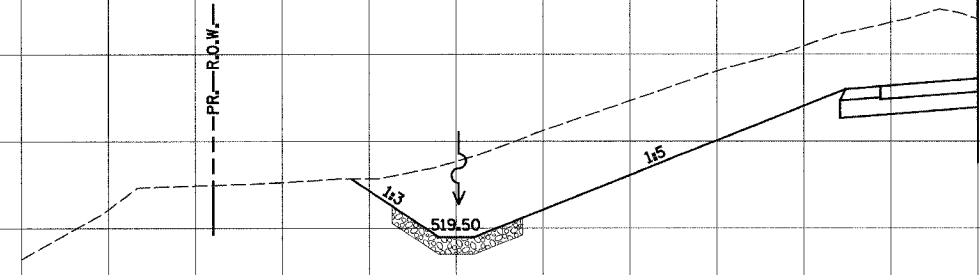

218+75.00

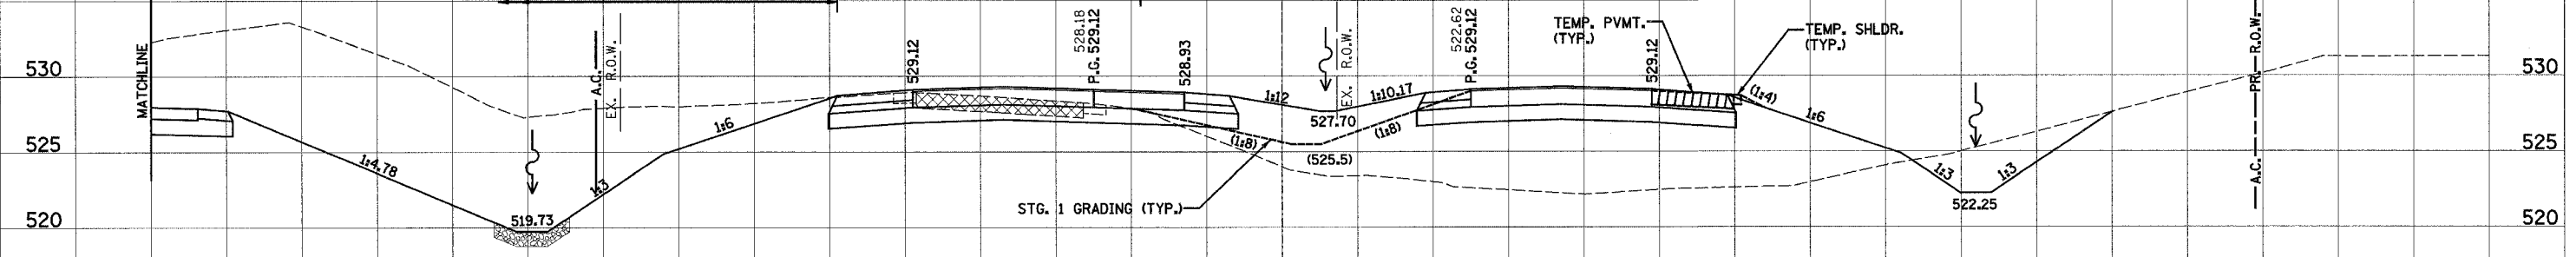

SPEC. DITCH LT. AC. RD.
STA. 218+75 TO 219+25
AT +16.20 %

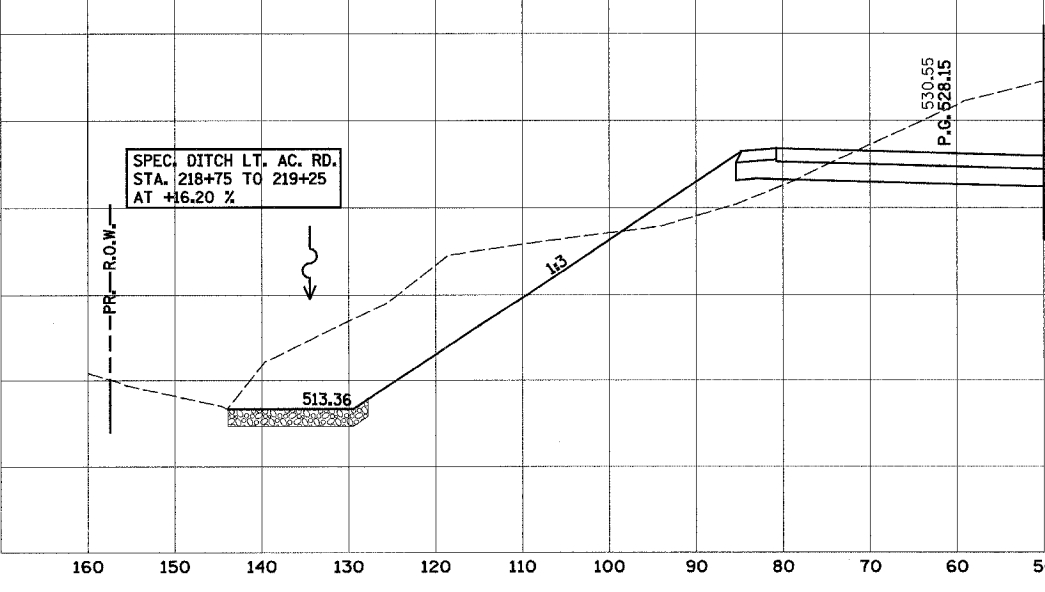

160 150 140 130 120 110 100 90 80 70 60 50 40 30 20 10 0 10 20 30 40 50 60 70 80 90 100 110 120 130 140 150 160

| | |
|---------------|------|
| BY | DATE |
| SURVEYED | |
| TEMPLATE | |
| AREAS CHECKED | |
| NO. | |

| | |
|---------------|------|
| BY | DATE |
| SURVEYED | |
| TEMPLATE | |
| AREAS CHECKED | |
| NO. | |