


160 150 140 130 120 110 100 90 80 70 60 50 40 30 20 10 0 10 20 30 40 50 60 70 80 90 100 110 120

PROP. F.A.P. 103

F.A. RTE.	SECTION	COUNTY	TOTAL SHEETS	SHEET NO.
103	27-1R	ST. CLAIR	382	272
STA. TO STA.				
FED. ROAD DIST. NO. ILLINOIS FED. AID PROJECT				
CONTRACT NO. 76300				

BY	DATE
DATE	
NO.	
NO.	
NO.	
NO.	
NO.	
NO.	
NO.	
NO.	

BY	DATE
DATE	
NO.	
NO.	
NO.	
NO.	
NO.	
NO.	
NO.	
NO.	

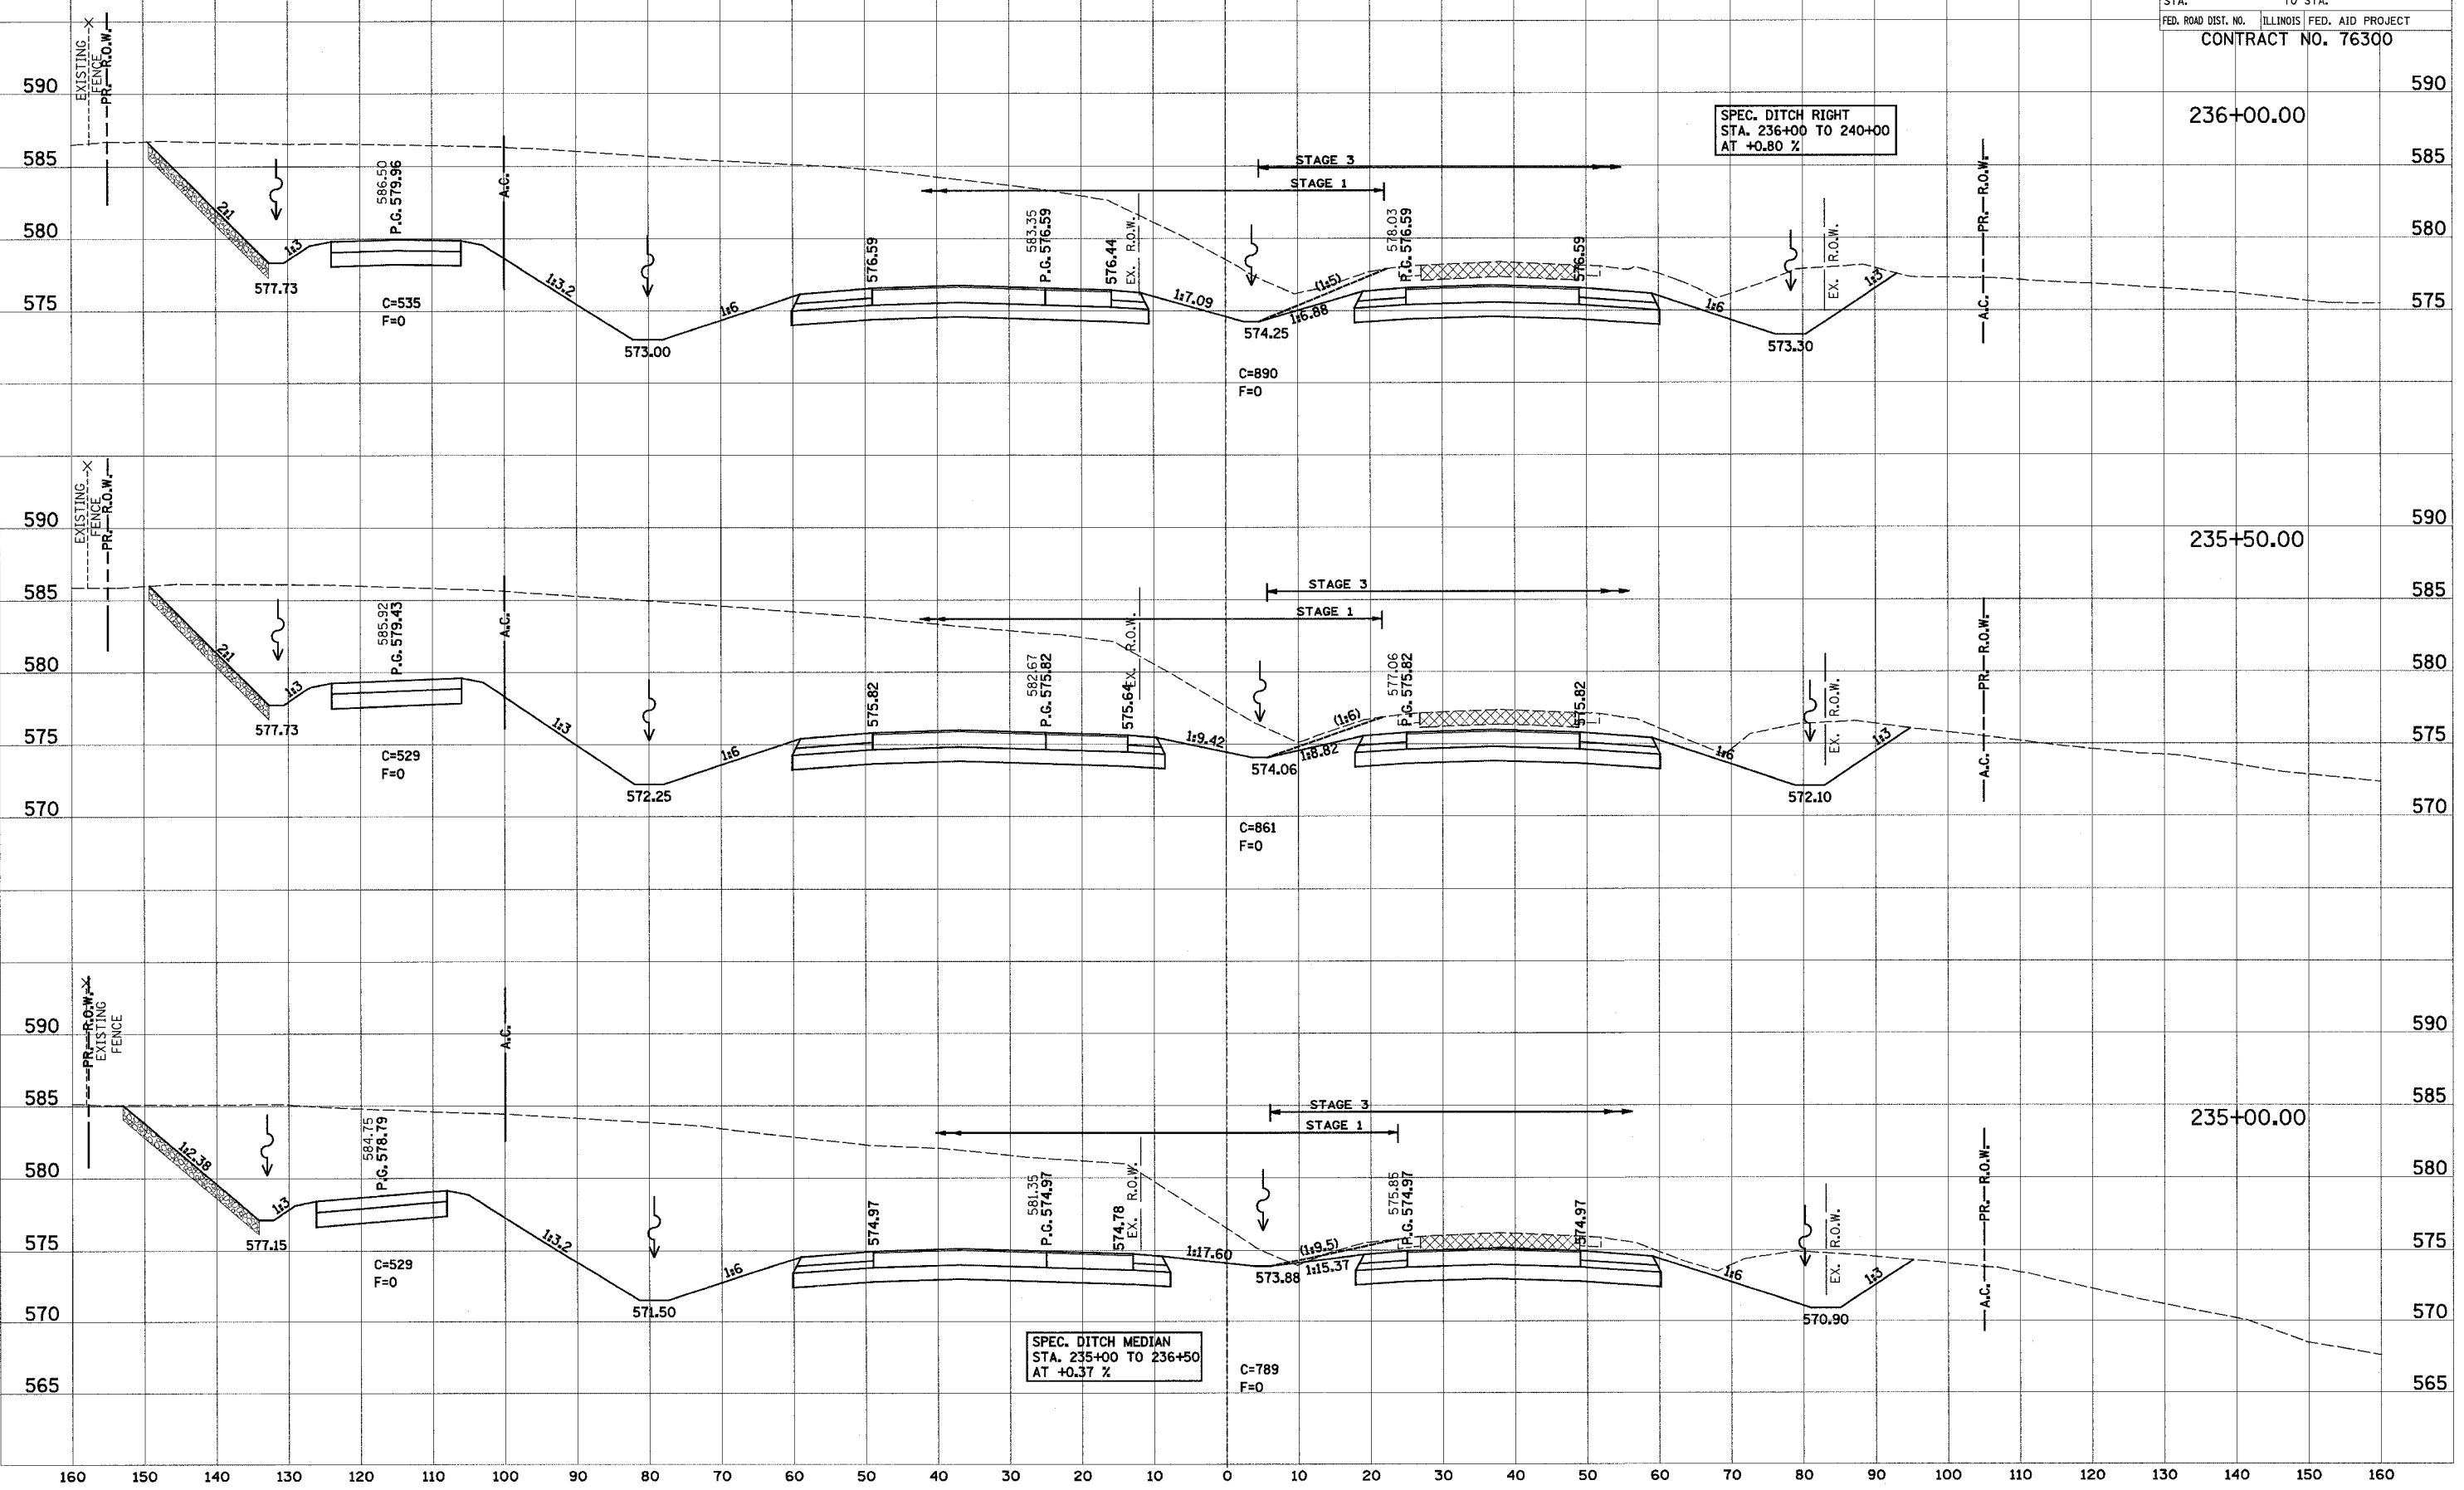

236+00.00

235+50.00

235+00.00

SPEC. DITCH MEDIAN
STA. 235+00 TO 236+50
AT +0.37 %

SPEC. DITCH RIGHT
STA. 236+00 TO 240+00
AT +0.80 %