

160 150 140 130 120 110 100 90 80 70 60 50 40 30 20 10 0 10 20 30 40 50 60 70 80 90 100 110 120

F.A. RTE.	SECTION	COUNTY	TOTAL SHEETS	SHEET NO.
103	27-1R	ST. CLAIR	382	292
STA. TO STA.				
FED. ROAD DIST. NO.			ILLINOIS FED. AID PROJECT	
CONTRACT NO. 76300				


PROP. F.A.P. 103

SPEC. DITCH RT.
STA. 257+75 TO 260+50
AT -0.78 %


SPEC. DITCH RT. AC. RD.
STA. 257+90 TO 260+00
AT -2.00 %

257+50.00

DATE
BY
SURVEYED
SURVEY
NOTE BOOK
NO.
AREAS CHECKED

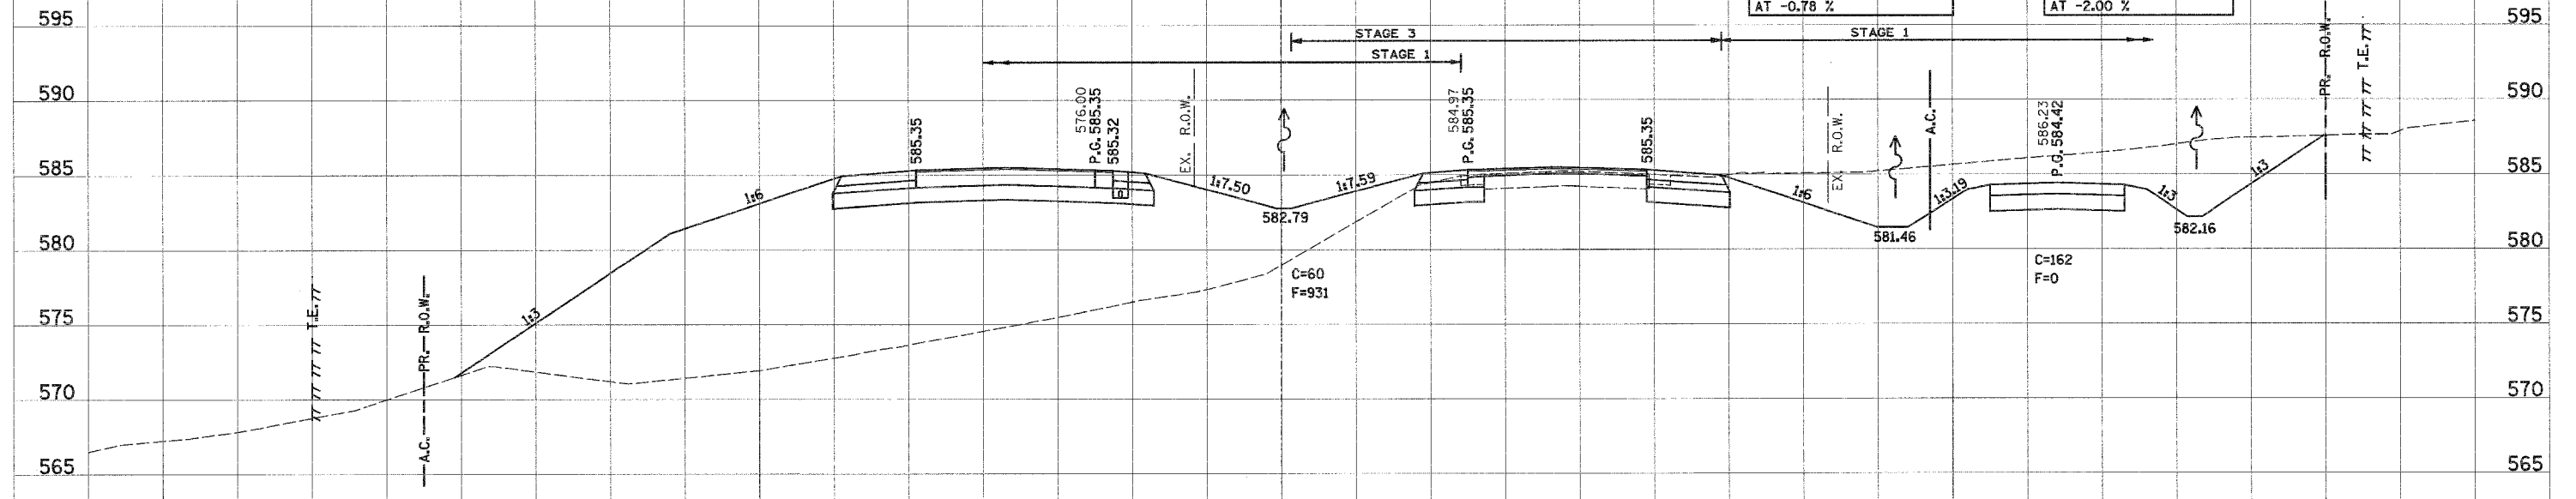

DATE
BY
SURVEYED
SURVEY
NOTE BOOK
NO.
AREAS CHECKED

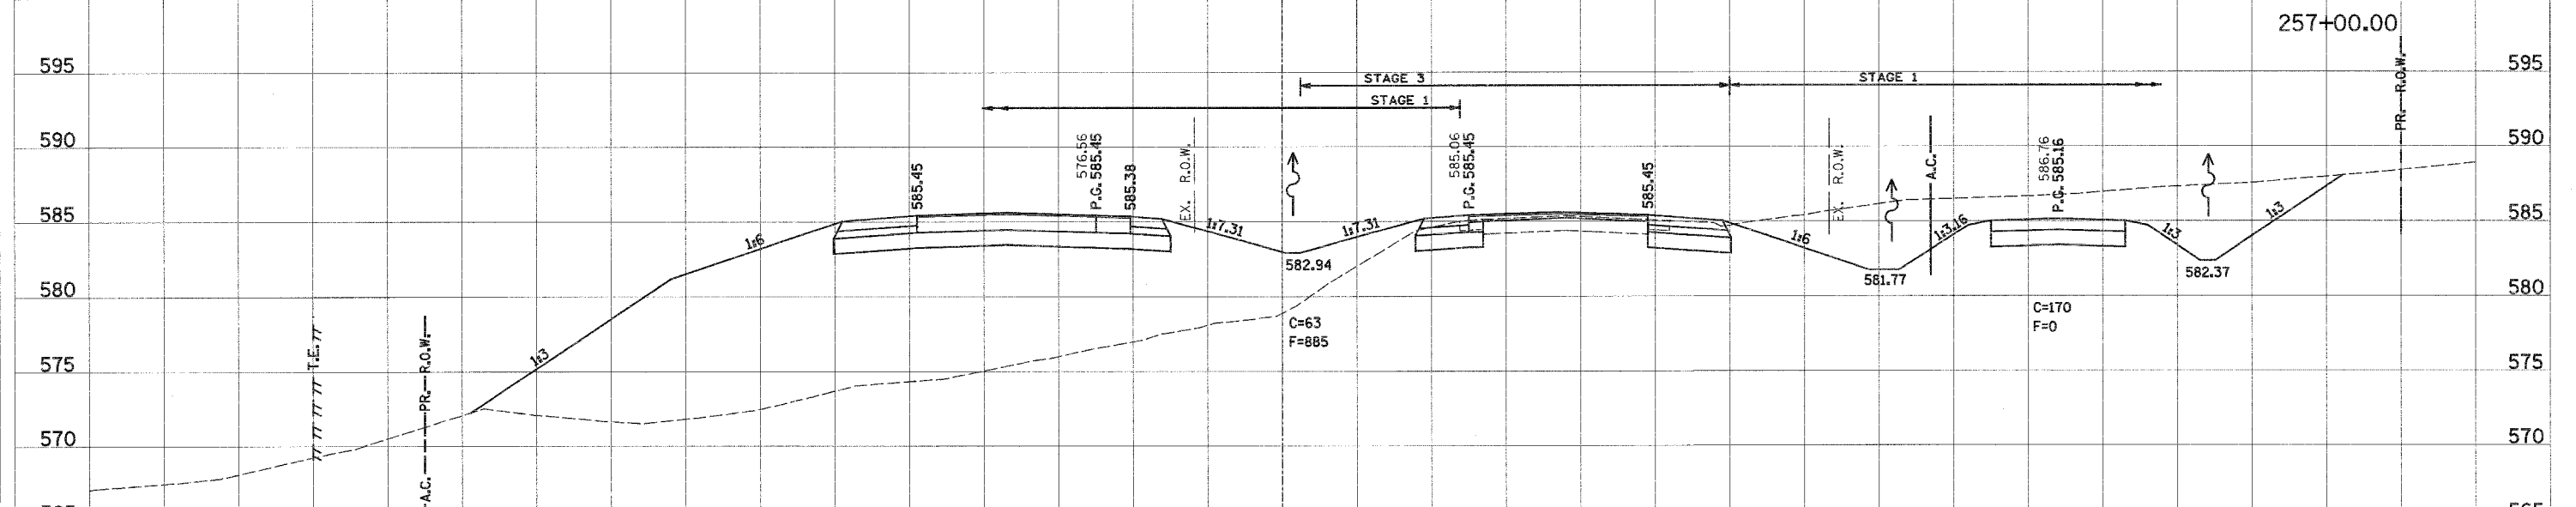

160 150 140 130 120 110 100 90 80 70 60 50 40 30 20 10 0 10 20 30 40 50 60 70 80 90 100 110 120 130 140 150 160