


160 150 140 130 120 110 100 90 80 70 60 50 40 30 20 10 0 10 20 30 40 50 60 70 80 90 100 110 120

PROP. F.A.P. 103

F.A. RTE.	SECTION	COUNTY	TOTAL SHEETS	SHEET NO.
103	27-1R	ST. CLAIR	382	327
STA.		TO STA.		
FED. ROAD DIST. NO.		ILLINOIS	FED. AID PROJECT	
CONTRACT NO. 76300				

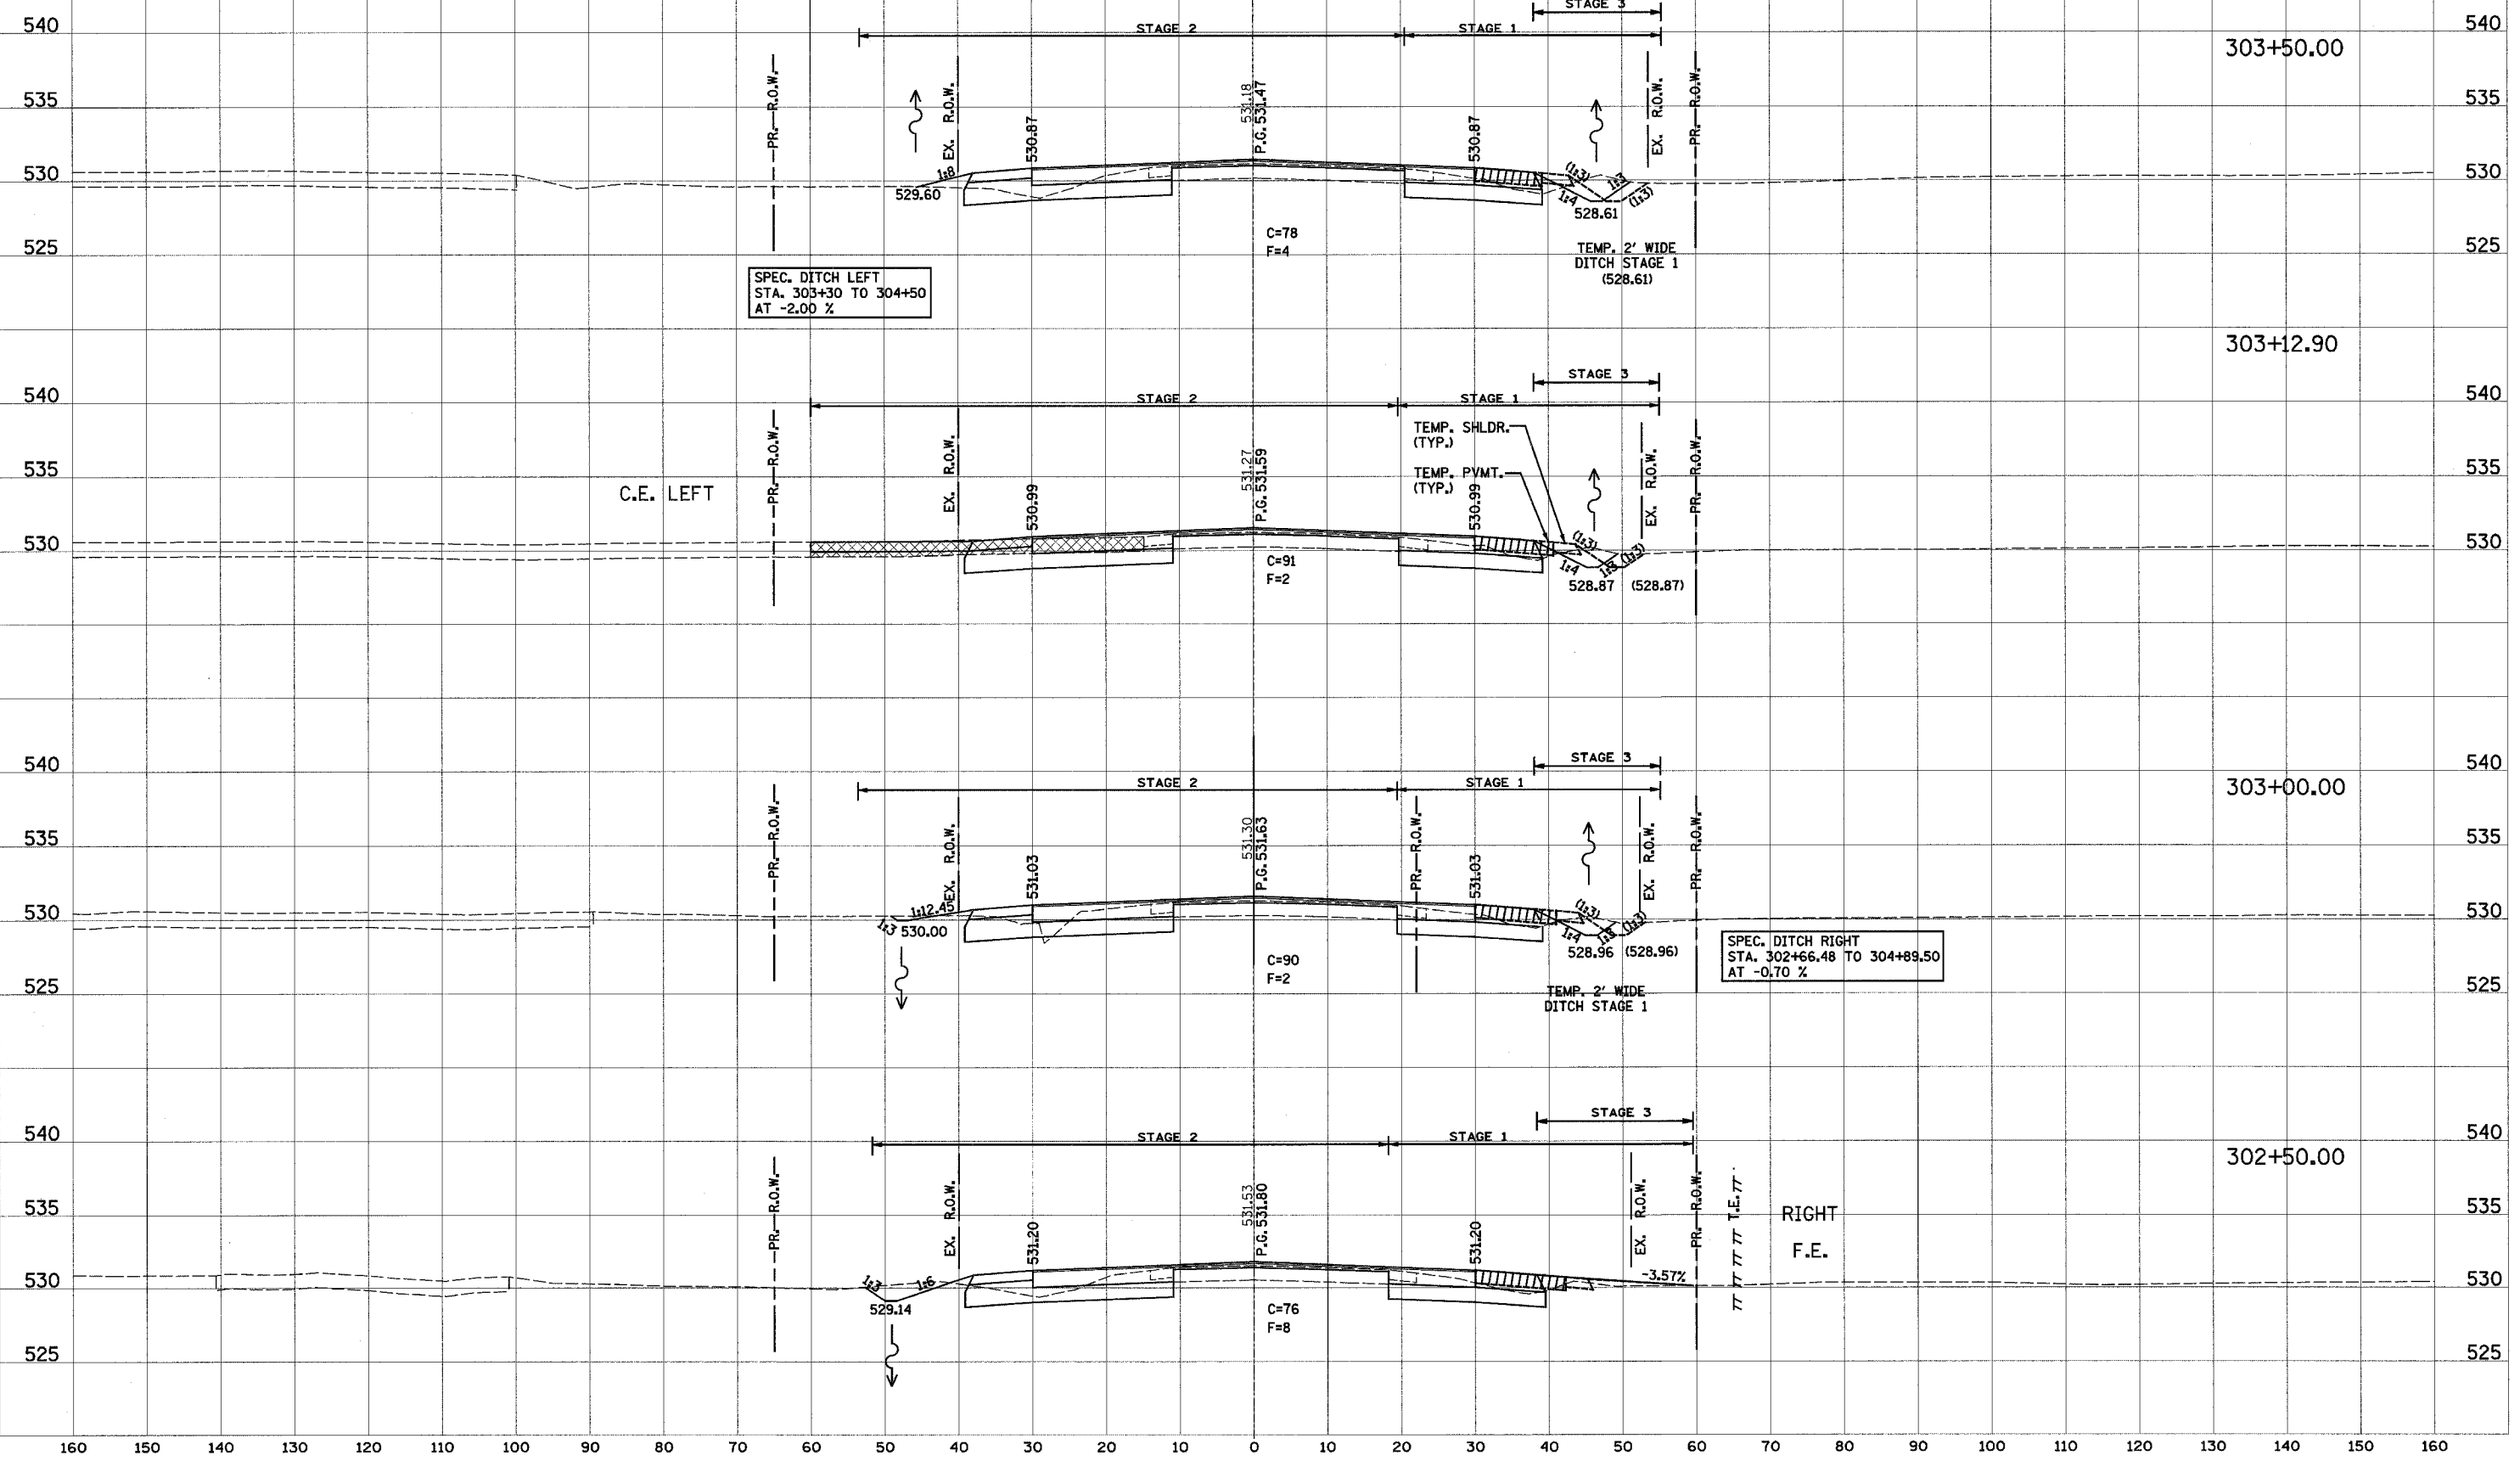

540 303+50.00 540

535 535

530 530

525 525

540 303+12.90 540

535 535

530 530

540 303+00.00 540

535 535

530 530

525 525

540 302+50.00 540

535 535

530 530

525 525

DATE \_\_\_\_\_ BY \_\_\_\_\_

FINAL SURVEY \_\_\_\_\_

NOTE BOOK \_\_\_\_\_

NO. \_\_\_\_\_

AREAS CHECKED \_\_\_\_\_

DATE \_\_\_\_\_ BY \_\_\_\_\_

ORIGINAL SURVEY \_\_\_\_\_

NOTE BOOK \_\_\_\_\_

NO. \_\_\_\_\_

AREAS CHECKED \_\_\_\_\_