


F.A. RTE.	SECTION	COUNTY	TOTAL SHEETS	SHEET NO.
103	27-1R	ST. CLAIR	382	332
STA. TO STA.		ILLINOIS FED. AID PROJECT		
CONTRACT NO. 76300				

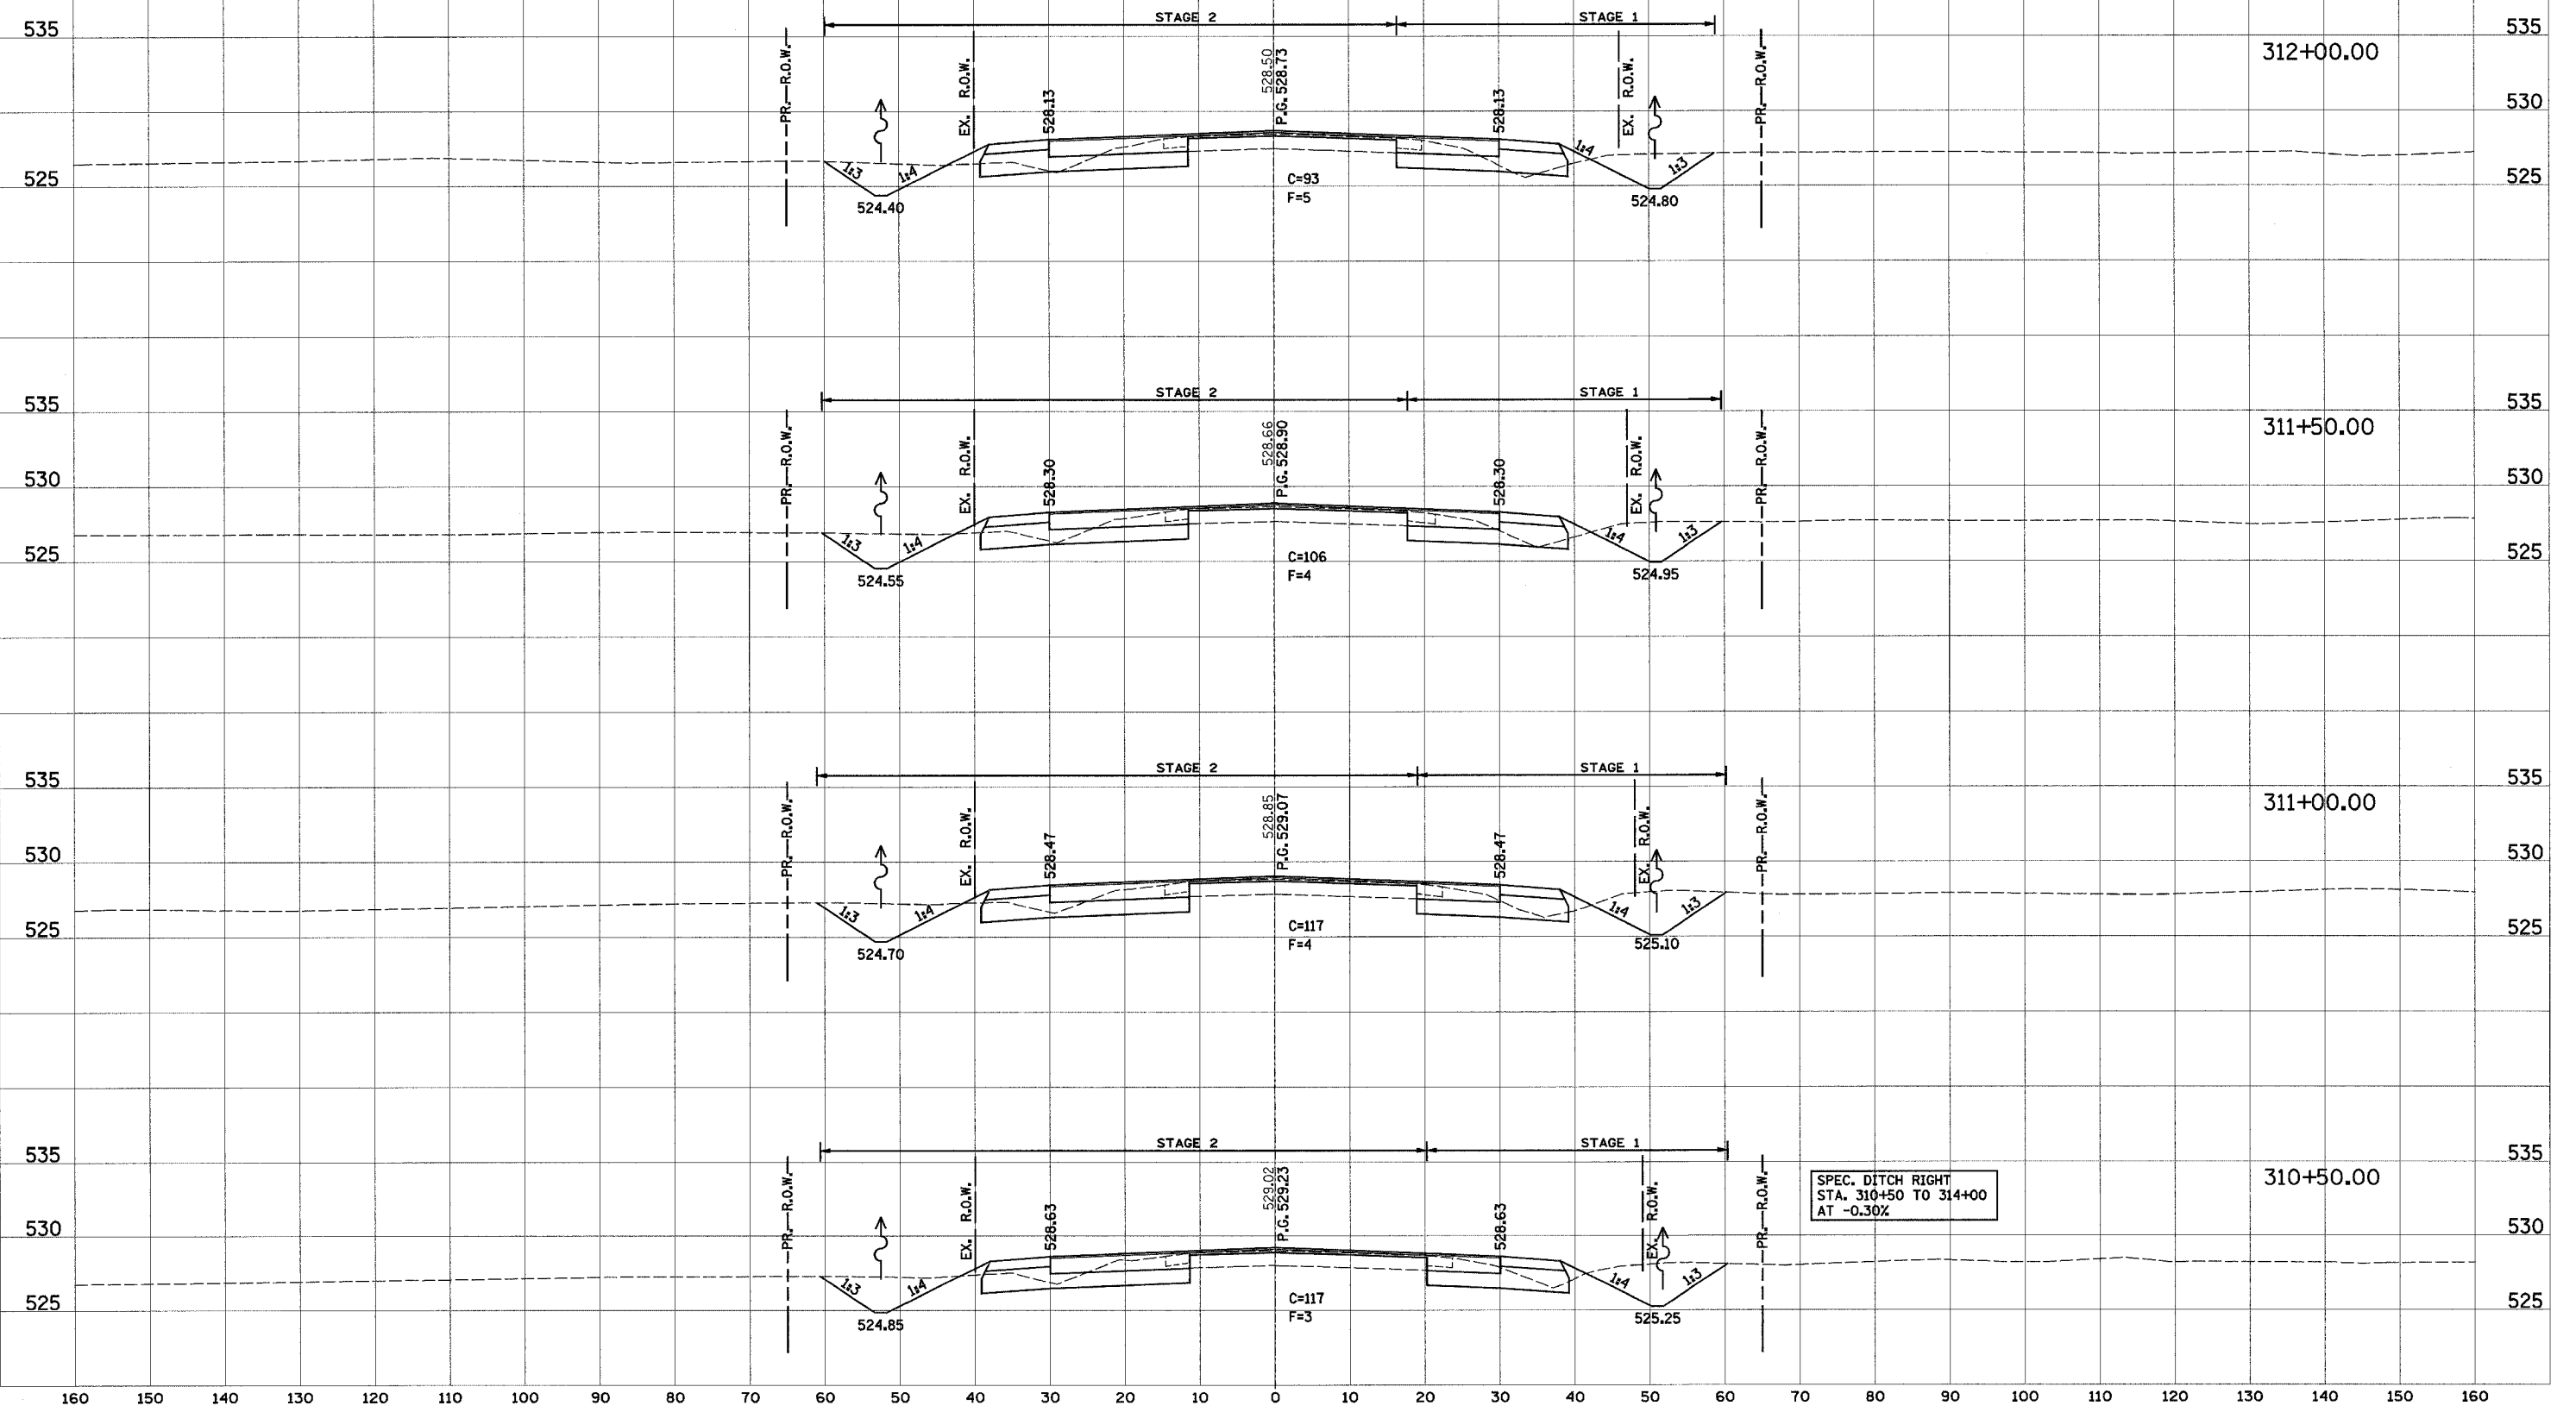

DATE
BY
SURVEYED
SURVEY
NOTE BOOK
TEMPLATE
AREAS
AREAS CHECKED

DATE
BY
ORIGINAL
SURVEY
NOTE BOOK
TEMPLATE
AREAS
AREAS CHECKED