

160 150 140 130 120 110 100 90 80 70 60 50 40 30 20 10 0 10 20 30 40 50 60 70 80 90 100 110 120


PROP. F.A.P. 103

F.A. RTE.	SECTION	COUNTY	TOTAL SHEETS	SHEET NO.
103	27-1R	ST. CLAIR	382	336
STA.		TO STA.		
FED. ROAD DIST. NO.		ILLINOIS FED. AID PROJECT		
CONTRACT NO. 76300				

SPEC. DITCH LEFT
STA. 319+50 TO 320+91.22
AT -1.65%

DATE _____
BY _____
SURVEYED _____
SYNOPSIS _____
NOTE BOOK _____
TEMPLATE _____
AREAS CHECKED _____

DATE _____
BY _____
SURVEYED _____
SYNOPSIS _____
NOTE BOOK _____
TEMPLATE _____
AREAS CHECKED _____

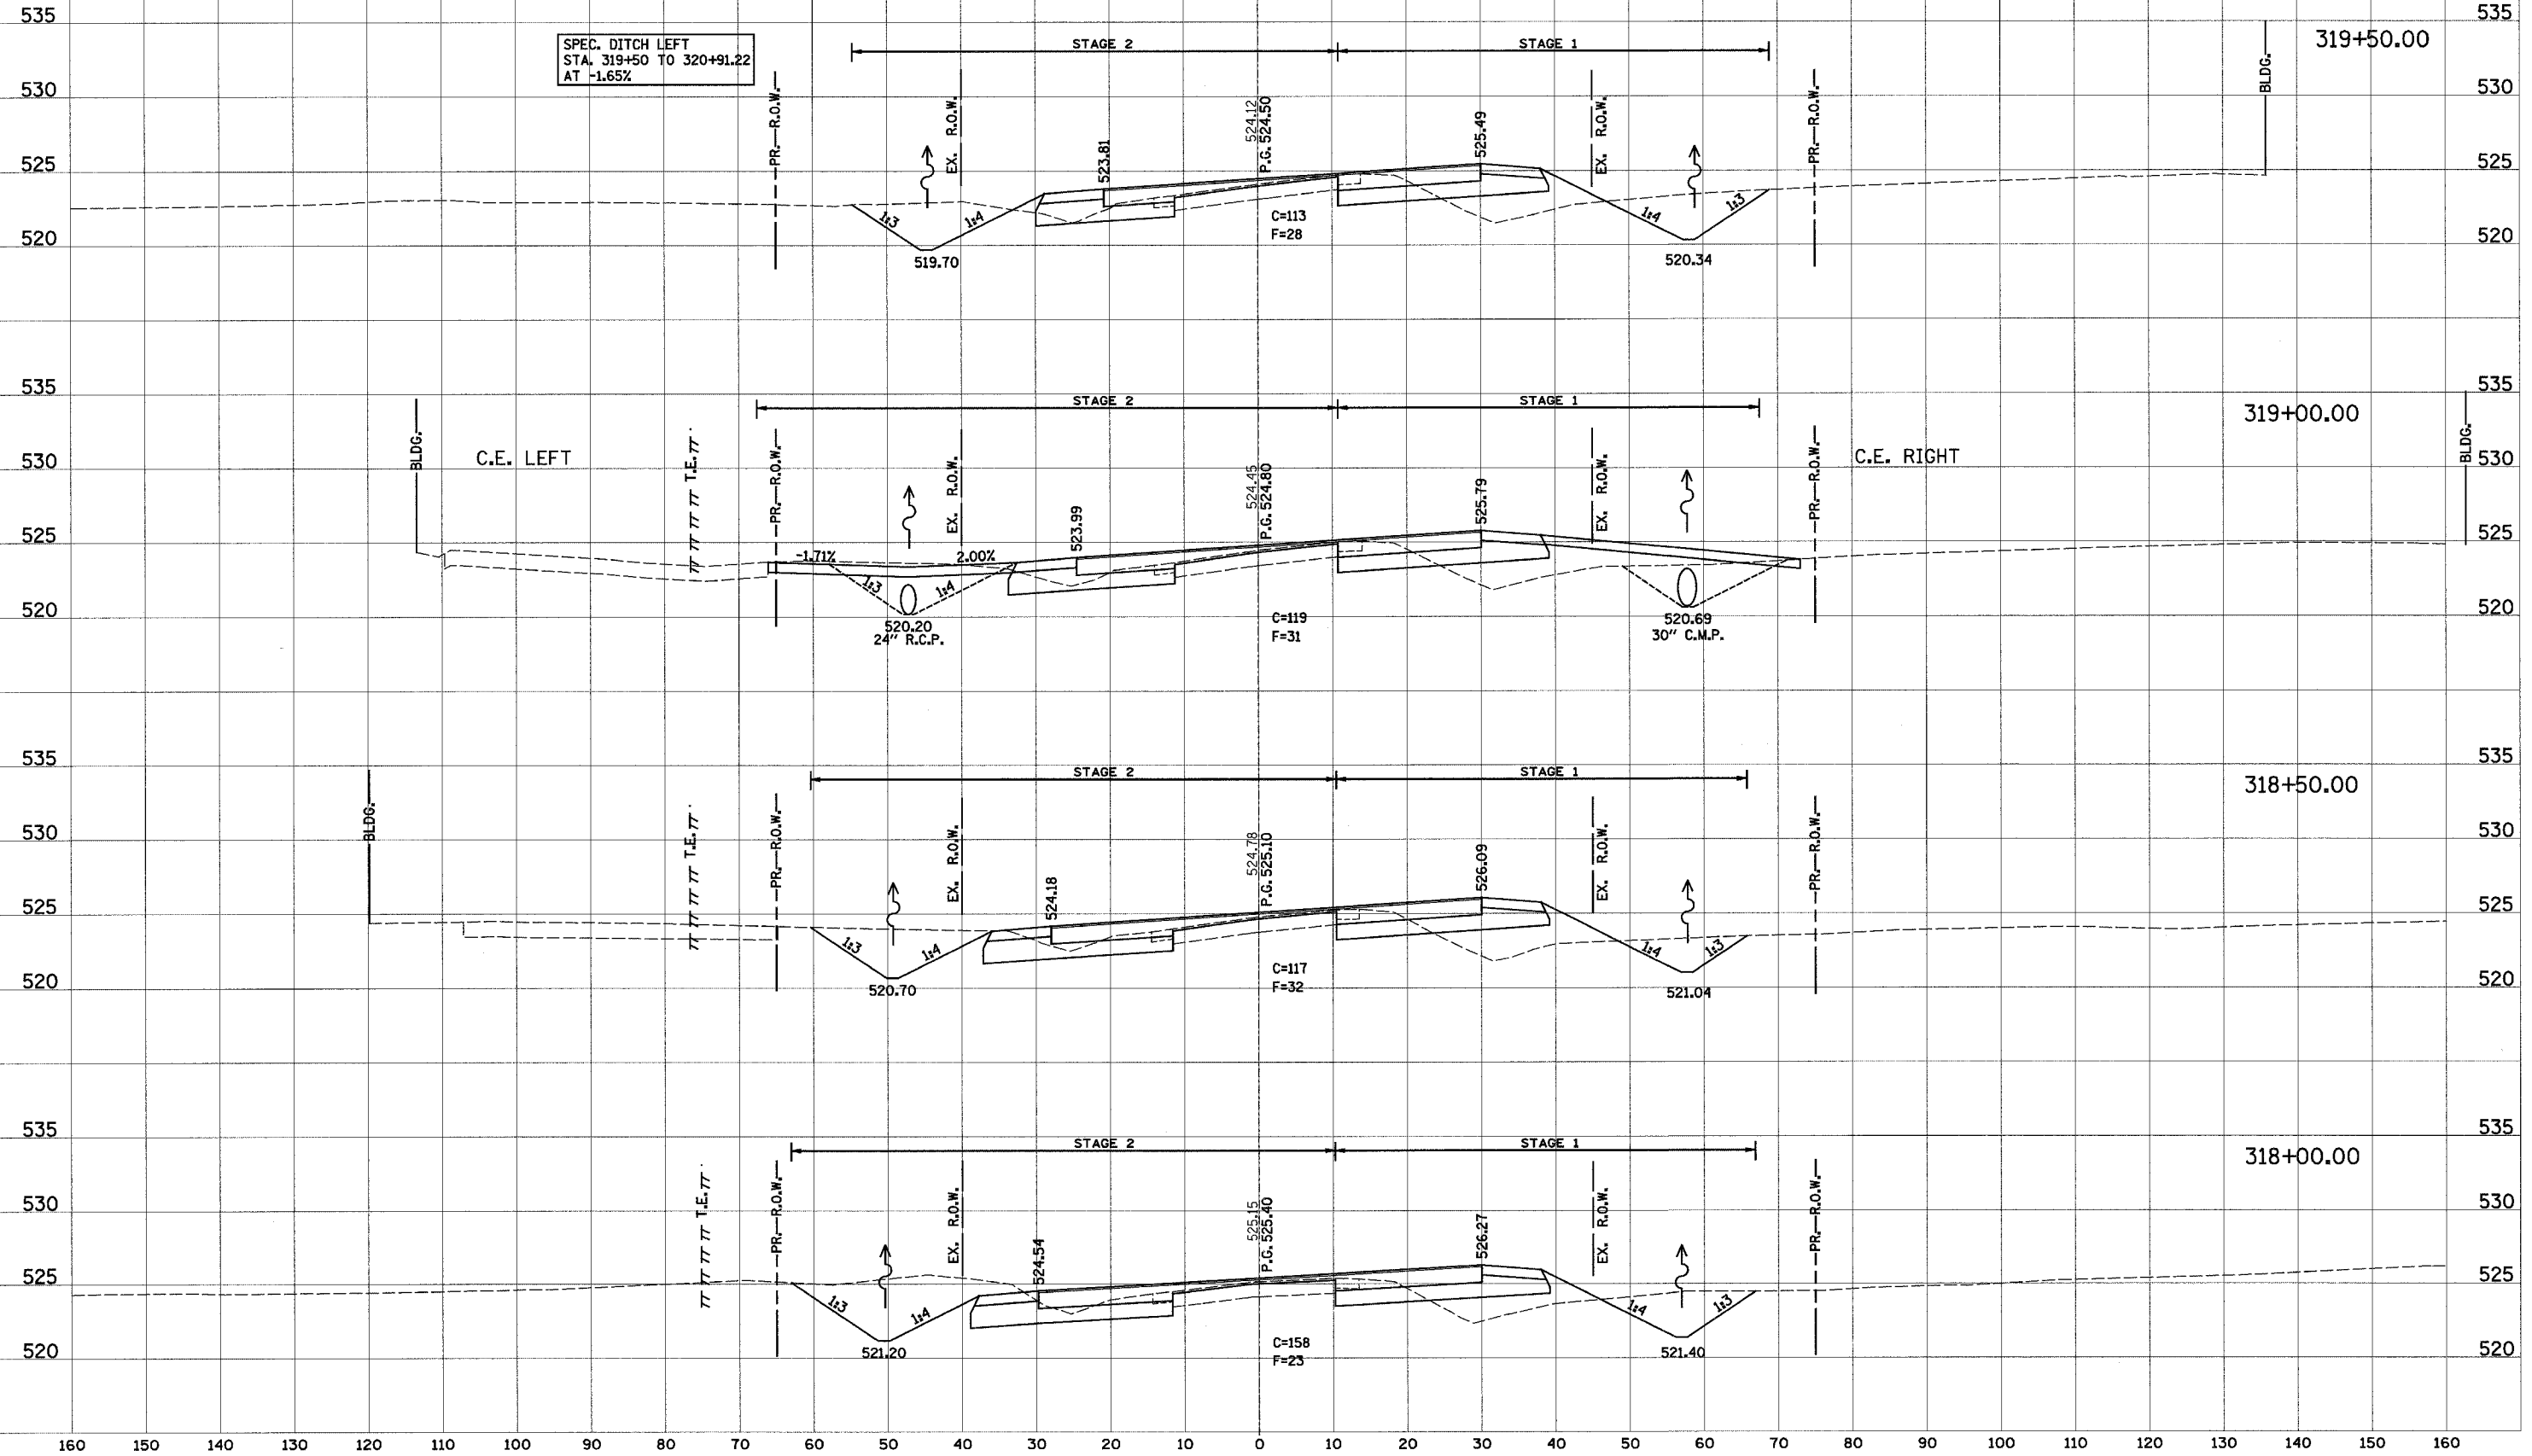

160 150 140 130 120 110 100 90 80 70 60 50 40 30 20 10 0 10 20 30 40 50 60 70 80 90 100 110 120 130 140 150 160