

F.A. RTE.	SECTION	COUNTY	TOTAL SHEETS	SHEET NO.
103	27-1R	ST. CLAIR	382	350
STA.		TO STA.		
FED. ROAD DIST. NO.		ILLINOIS	FED. AID PROJECT	
CONTRACT NO. 76300				

PR.P.AR.R2


101+99.00 530

101+49.00 525

100+99.00 530

100+49.00 525

ACCESS ROAD RT. 2  
STA. 206+36.83 RT.

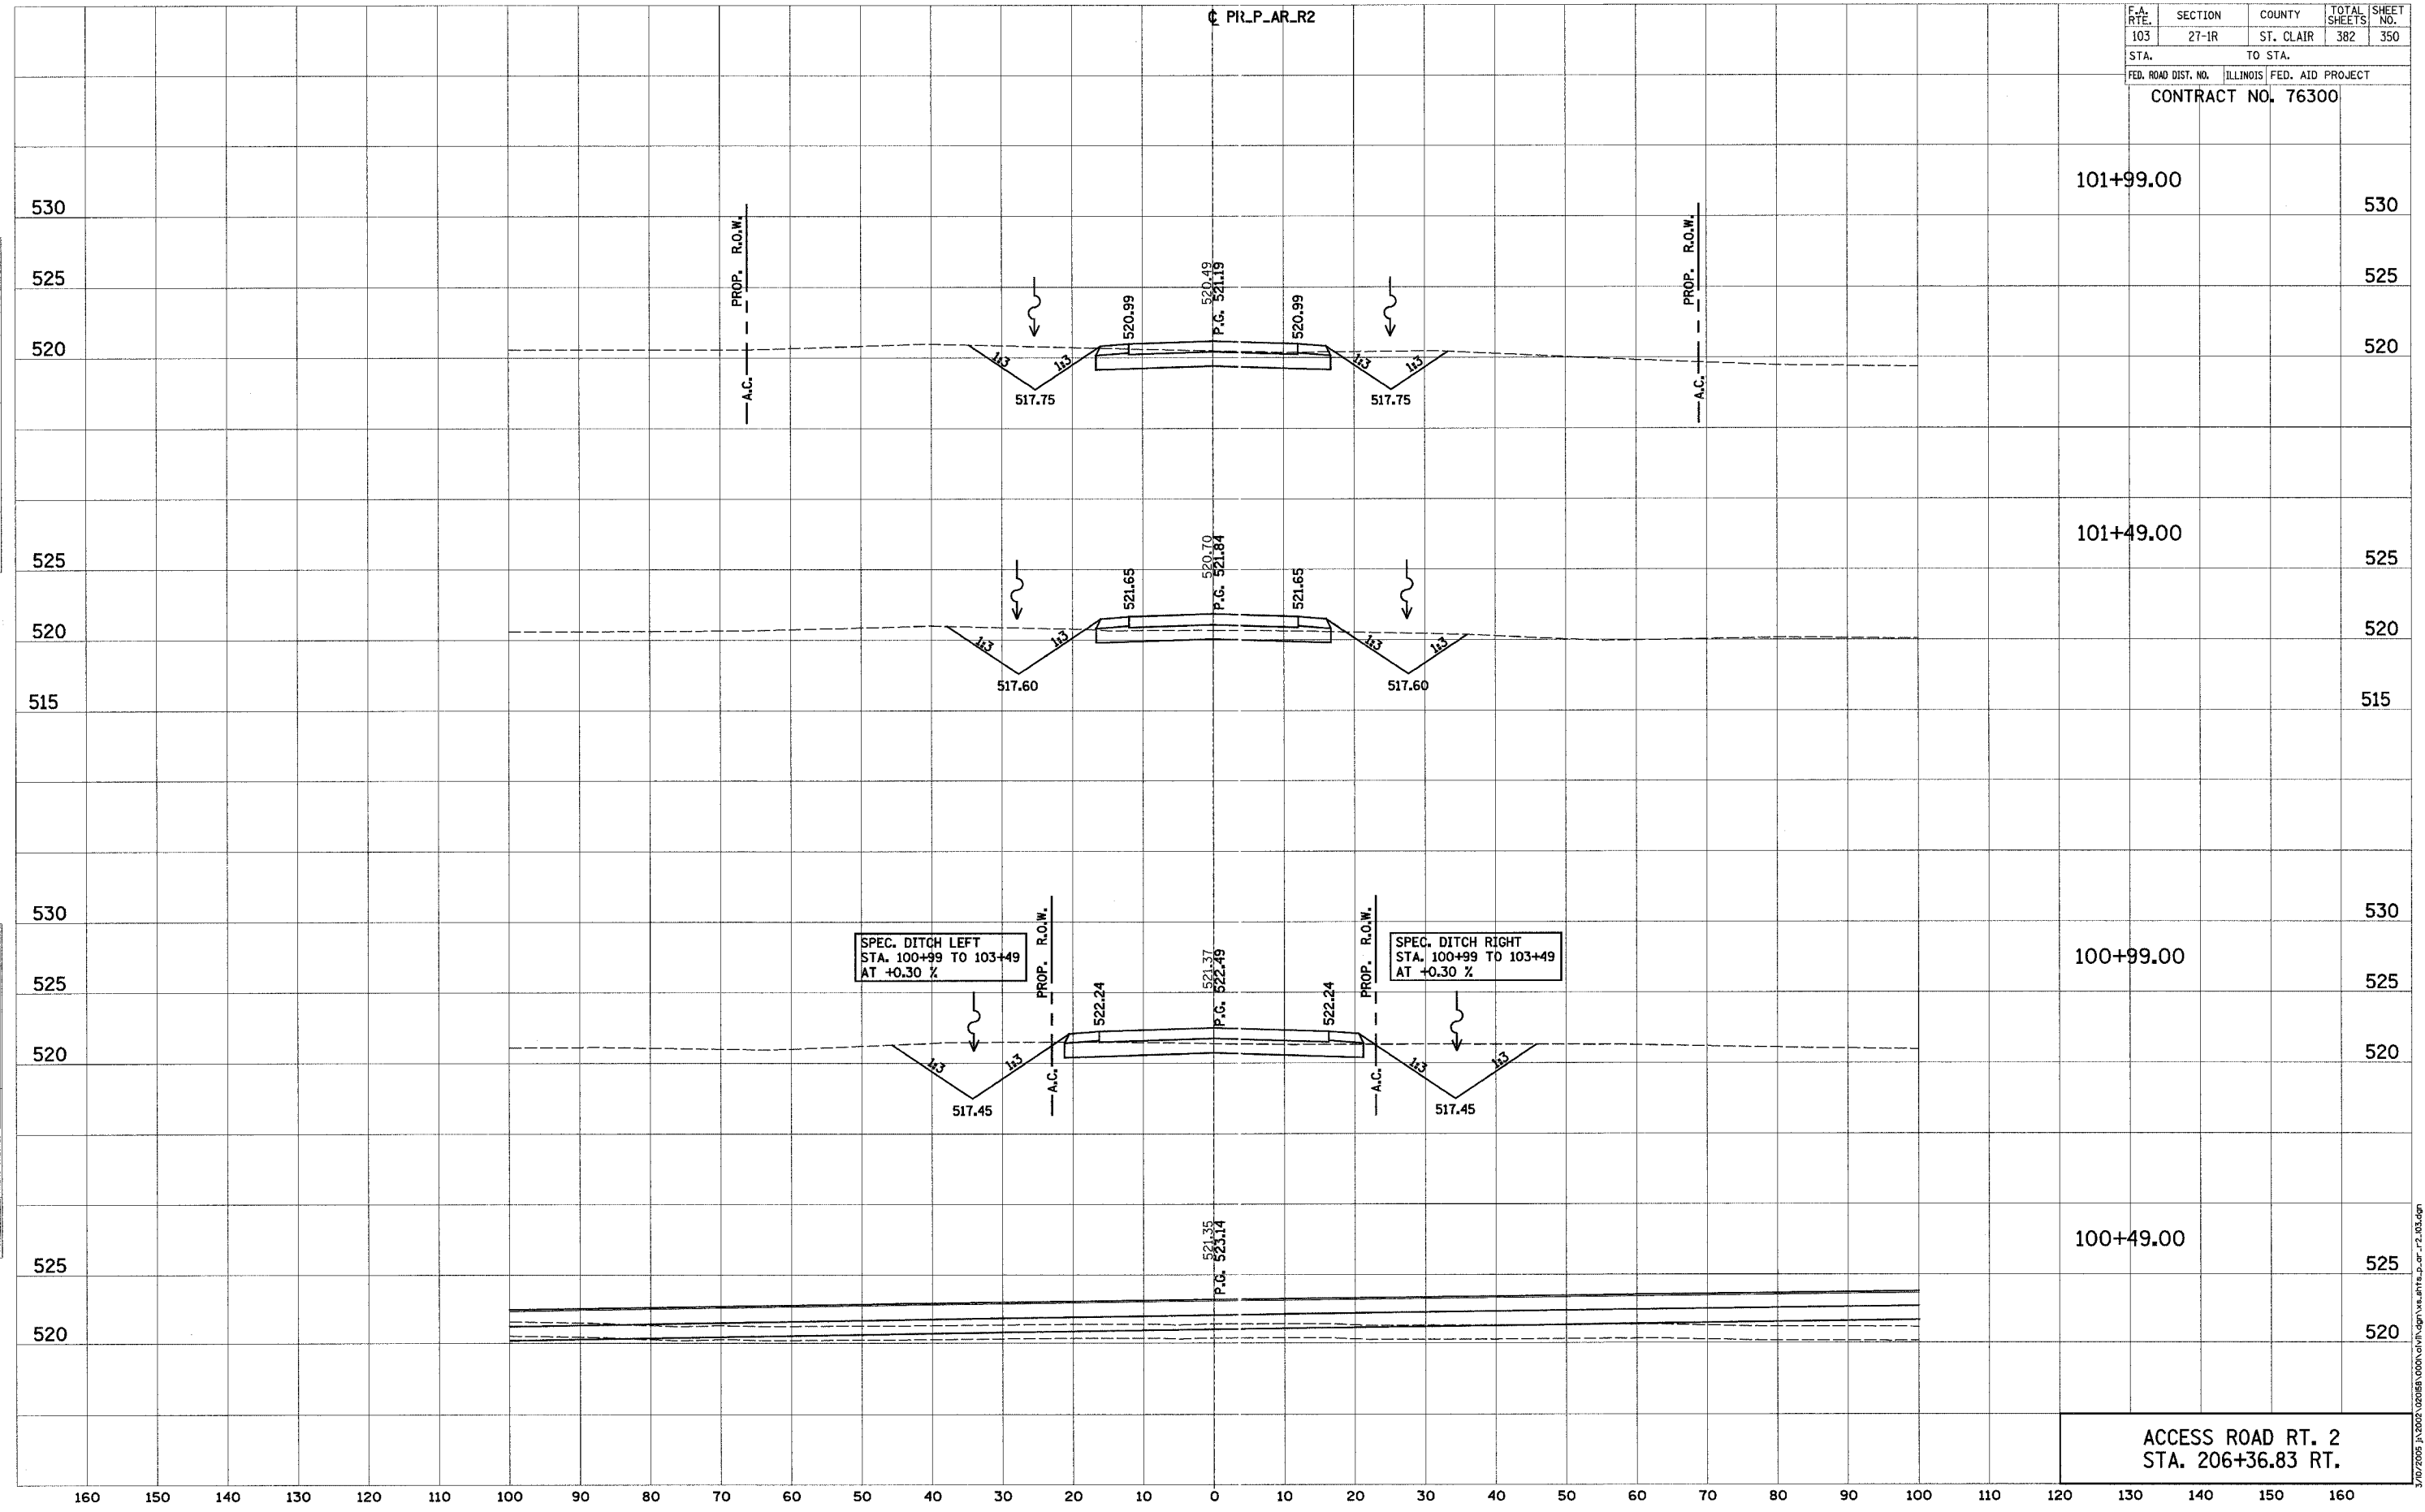

BY	DATE
SURVEYED	
PLOTTED	
NOTED	
AREAS	
CHECKED	

BY	DATE
SURVEYED	
PLOTTED	
NOTED	
AREAS	
CHECKED	

3/7/2009 11:20:05 AM C:\02085\000\02085.dwg