


F.A. RTE.	SECTION	COUNTY	TOTAL SHEETS	SHEET NO.
103	27-1R	ST. CLAIR	382	350A
STA.		TO STA.		
FED. ROAD DIST. NO.		ILLINOIS	FED. AID PROJECT	
CONTRACT NO. 76300				

FINAL SURVEY	SURVEYED	DATE
NOTE BOOK	BY	
NO.	AREAS CHECKED	

ORIGINAL SURVEY	SURVEYED	DATE
NOTE BOOK	BY	
NO.	AREAS CHECKED	

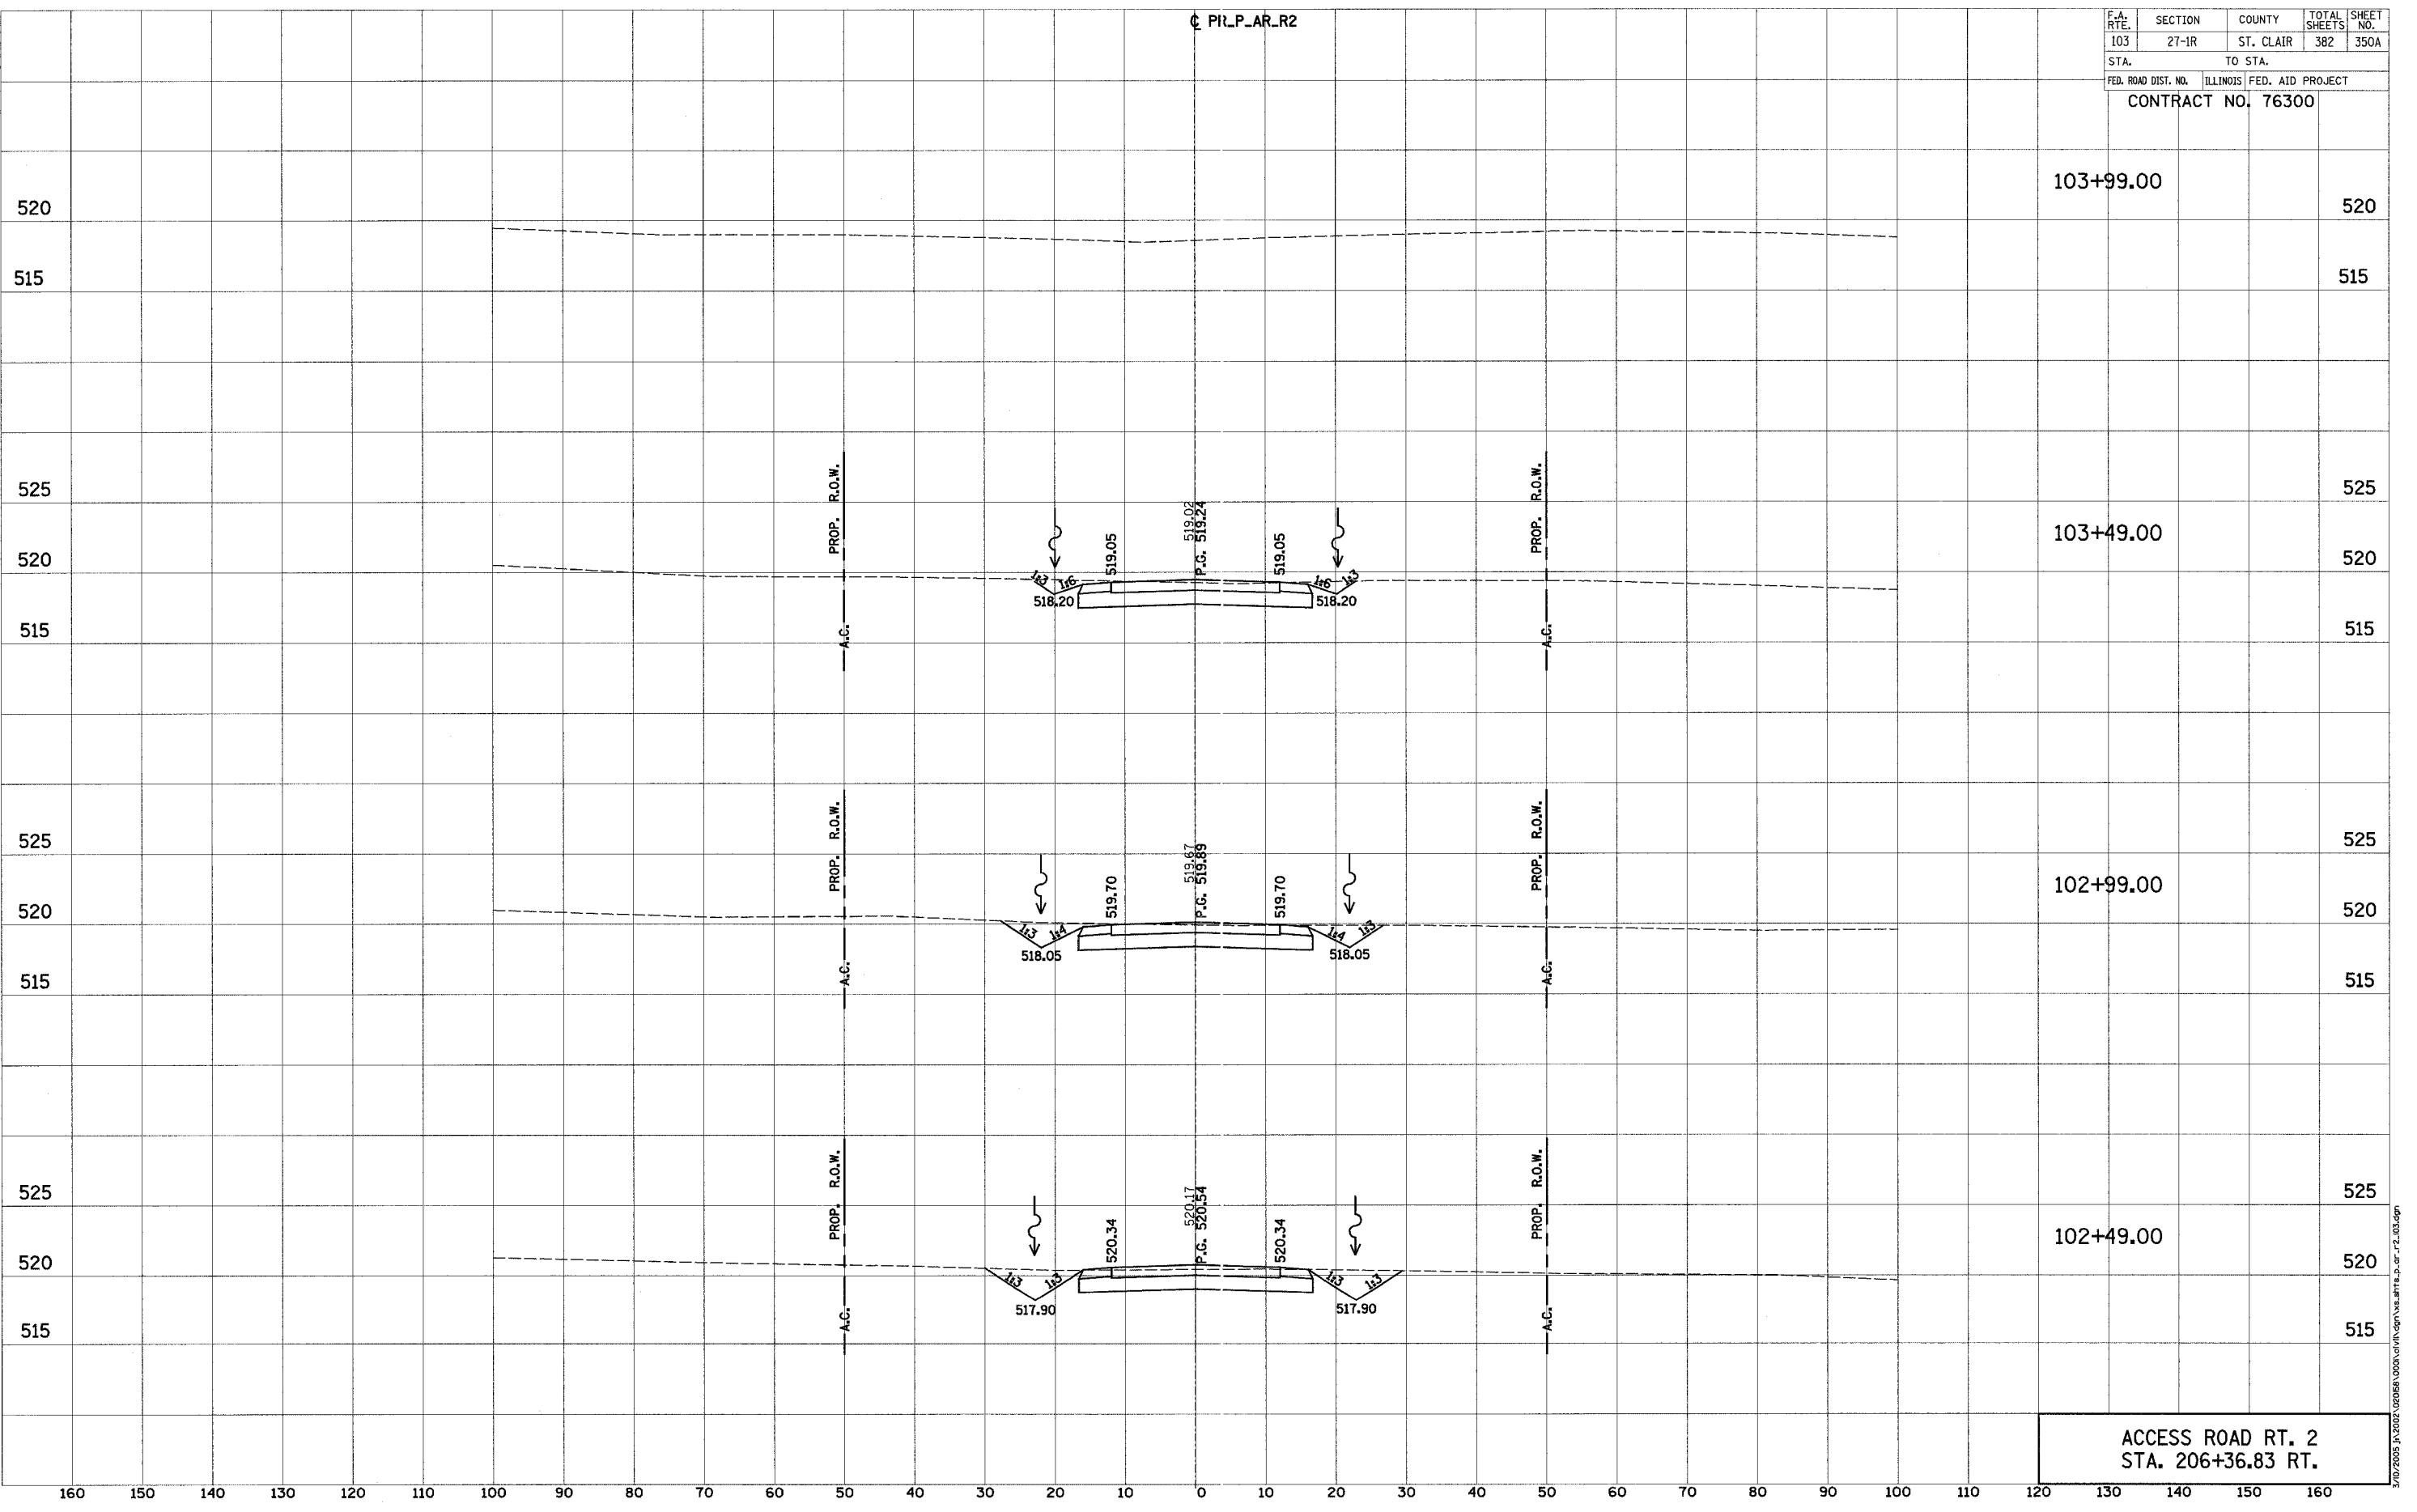

103+99.00 520

103+49.00 520

102+99.00 520

102+49.00 520

ACCESS ROAD RT. 2  
STA. 206+36.83 RT.

3/7/2005 10:20:58 AM C:\WORK\2005\PR.P.AR.R2\PR.P.AR.R2.dwg