



F.A.P. RTE.	SECTION	COUNTY	TOTAL SHEETS	SHEET NO.
312	66-3I	MONROE	45	5
STA. _____ TO STA. _____		FED. ROAD DIST. NO. _____ ILLINOIS FED. AID PROJECT _____		

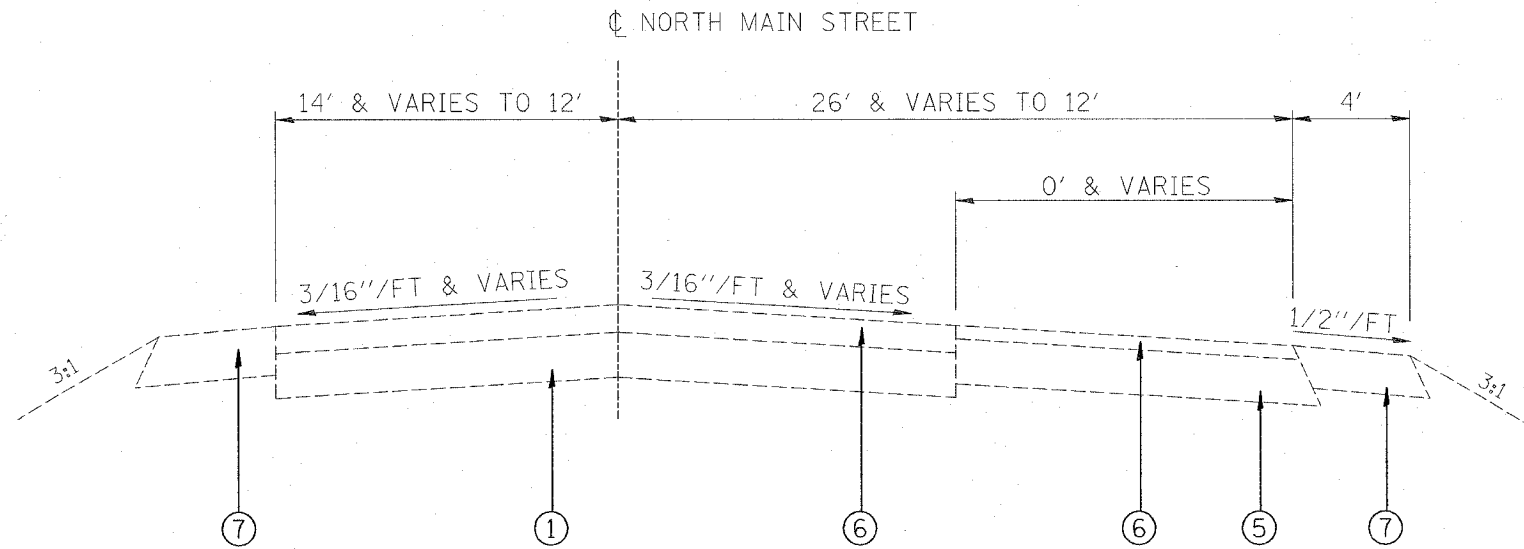

NORTH MAIN STREET
 STA. 116+55.54 TO STA. 113+55.61 AH
 STA. 634+00.79 BK TO STA. 633+25

LEGEND

- ① EXISTING 10" P.C.C. PAVEMENT
- ③ EXISTING BITUMINOUS CONCRETE PAVEMENT (FULL DEPTH), TYPE 2, 11"
- ⑤ EXISTING BITUMINOUS BASE COURSE, 10"
- ⑥ EXISTING BITUMINOUS CONCRETE RESURFACING
- ⑦ EXISTING BITUMINOUS SHOULDERS, 8"
- ⑧ EXISTING AGGREGATE SHOULDERS, TYPE B
- ⑨ EXISTING SUB-BASE GRANULAR MATERIAL, TYPE C
- ⑩ EXISTING LIME MODIFIED SOILS, 12"
- ⑪ EXISTING PIPE UNDERDRAINS, 4"

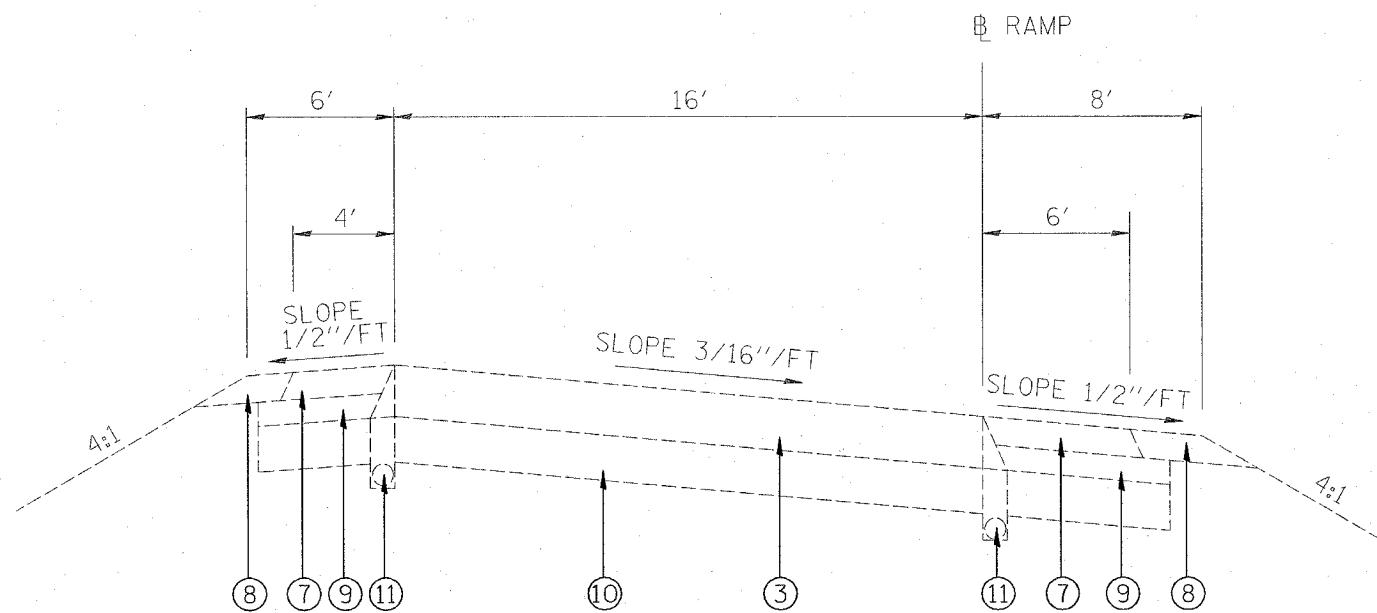

TANGENT SECTION EXIT RAMP
 OFF NB IL 3 TO PALMER RD.

PLOT DATE = 8/21/89
 PLOT SCALE = AS SHOWN
 PLOT SCALE = AS SHOWN
 REFERENCE = REF

REVISIONS		ILLINOIS DEPARTMENT OF TRANSPORTATION EXISTING TYPICAL SECTIONS FAP ROUTE 312 (IL 3) SECTION 66-3I MONROE COUNTY
NAME	DATE	
		SCALE: VERT. _____ HORIZ. _____ DATE _____
DRAWN BY _____		CHECKED BY _____