



F.A.P. RTE.	SECTION	COUNTY	TOTAL SHEETS	SHEET NO.
312	66-3I	MONROE	45	18
STA. 116+55.54 TO STA. 115+50				
FED. ROAD DIST. NO. ILLINOIS FED. AID PROJECT				

EXIST. CURVE C1  
 PI STA. = 115+12.13  
 $\Delta = 40^\circ 26' 05''$  (RT)  
 $D = 13^\circ 28' 53''$   
 $R = 425.00'$   
 $T = 156.52'$   
 $L = 299.93'$   
 $E = 27.90'$   
 $e = \text{-----}$   
 $T.R. = \text{-----}$   
 $S.E. \text{ RUN} = \text{-----}$   
 $P.C. \text{ STA.} = 113+55.61$   
 $P.T. \text{ STA.} = 116+55.54$

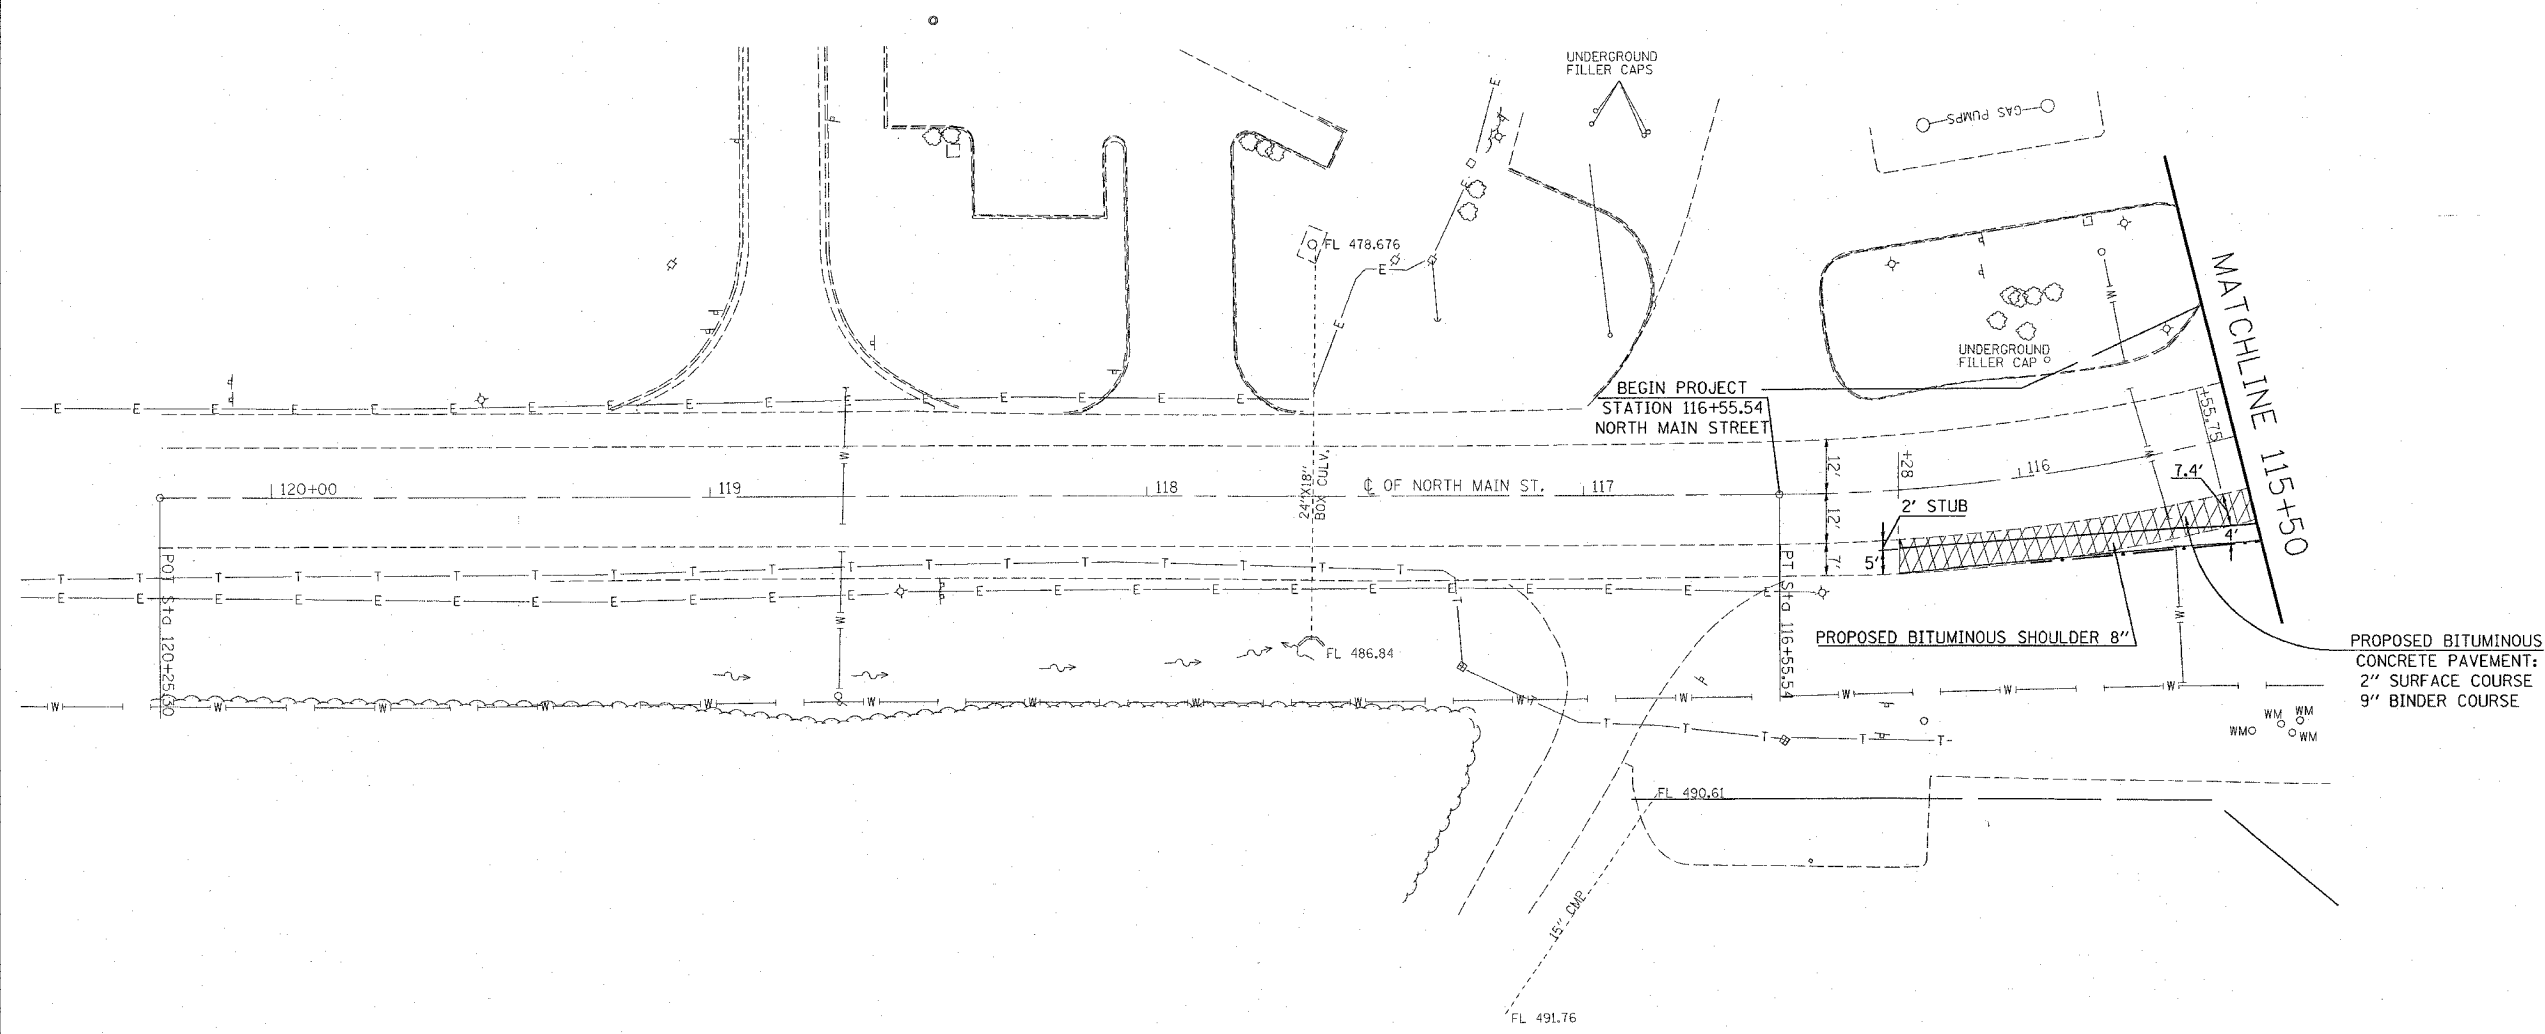

PROPOSED BITUMINOUS  
 CONCRETE PAVEMENT:  
 2" SURFACE COURSE  
 9" BINDER COURSE

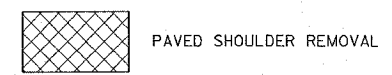

REVISIONS	
NAME	DATE

ILLINOIS DEPARTMENT OF TRANSPORTATION  
**PLAN SHEET**  
 FAP ROUTE 312  
 SECTION 66-3I  
 MONROE COUNTY

SCALE: VERT. \_\_\_\_\_  
 HORIZ. \_\_\_\_\_  
 DATE \_\_\_\_\_

DRAWN BY \_\_\_\_\_  
 CHECKED BY \_\_\_\_\_

PLOT DATE \* DATE \*  
 FILE NAME \* FILE# \*  
 PLOT SCALE \* SCALE \*  
 REFERENCE \* REF# \*