


F.A.P. RTE.	SECTION	COUNTY	TOTAL SHEETS	SHEET NO.
312	66-3I	MONROE	45	28
STA. 630+00		TO STA. 624+00		
FED. ROAD DIST. NO.		ILLINOIS FED. AID PROJECT		

NOTE:

ALL PAVEMENT MARKINGS SHALL BE IN ACCORDANCE WITH STANDARD 780001 UNLESS SHOWN OTHERWISE.


EXIST. CURVE C100
 PI STA. = 628+33.82
 $\Delta = 0^\circ 10' 58''$ (LT)
 $D = 0^\circ 03' 18''$
 $R = 104,153.24'$
 $T = 166.19'$
 $L = 332.37'$
 $E = 0.13'$
 $e = \text{-----}$
 $T.R. = \text{-----}$
 $S.E. RUN = \text{-----}$
 $P.C. STA. = 626+67.63$
 $P.T. STA. = 630+00.00$

EXIST. CURVE C200
 PI STA. = 625+16.16
 $\Delta = 2^\circ 42' 52''$ (RT)
 $D = 0^\circ 53' 45''$
 $R = 6,395.76'$
 $T = 151.53'$
 $L = 303.00'$
 $E = 1.79'$
 $e = \text{-----}$
 $T.R. = \text{-----}$
 $S.E. RUN = \text{-----}$
 $P.C. STA. = 623+64.63$
 $P.T. STA. = 626+67.63$

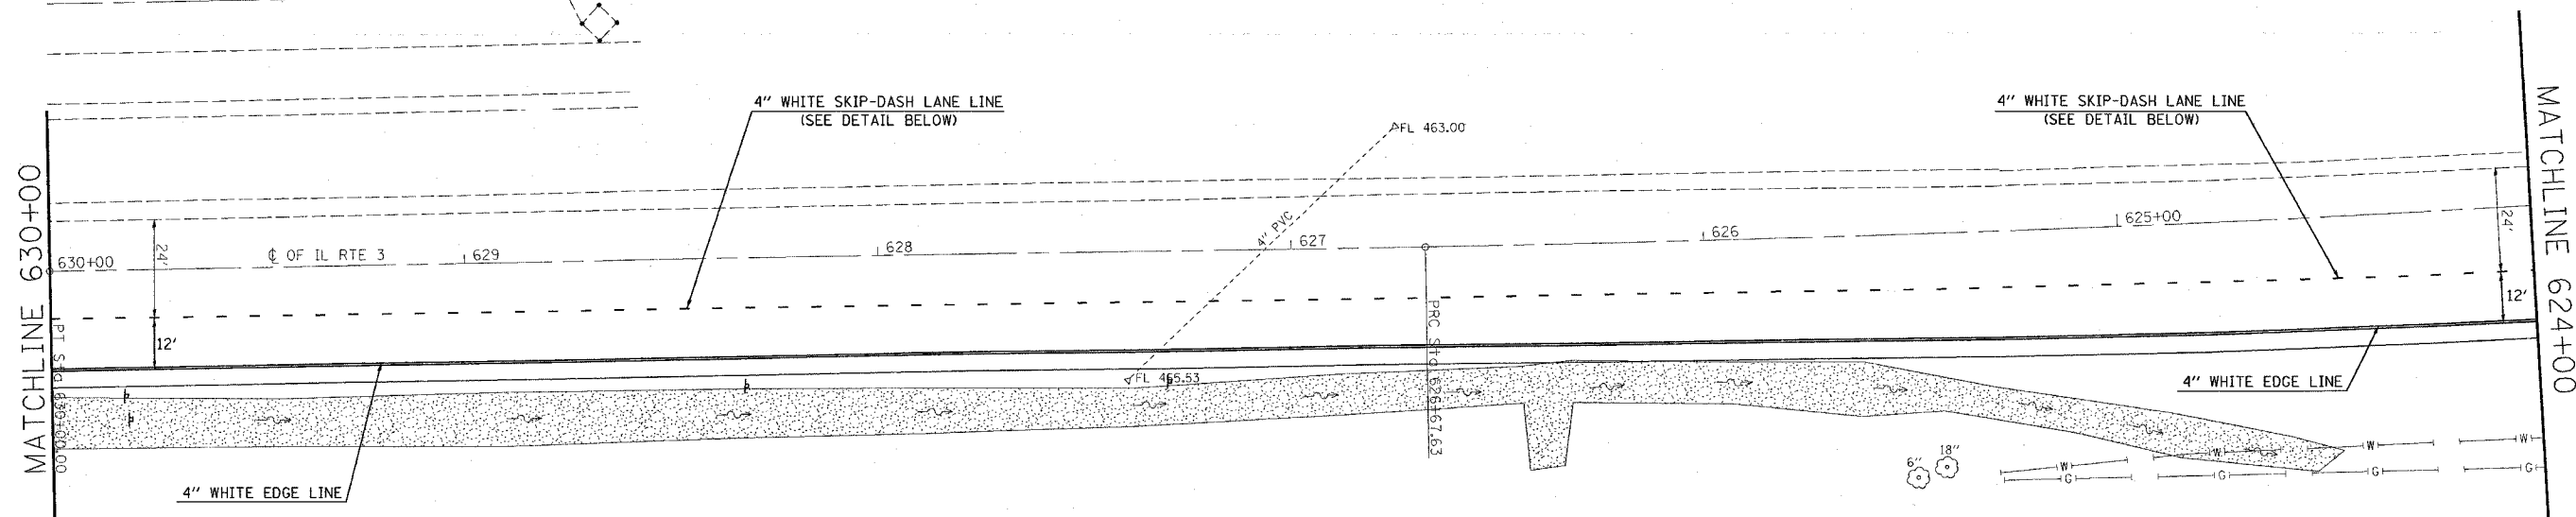

MATCHLINE 630+00

MATCHLINE 624+00

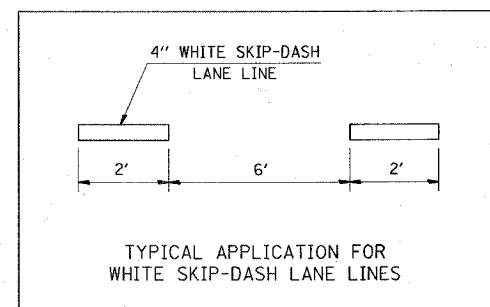

REVISIONS	
NAME	DATE

ILLINOIS DEPARTMENT OF TRANSPORTATION
PAVEMENT MARKING AND SIGNING PLAN
 FAP ROUTE 312
 SECTION 66-3I
 MONROE COUNTY

SCALE: VERT. _____
 HORIZ. _____
 DATE _____

DRAWN BY _____
 CHECKED BY _____

PLOT DATE = #DATE#
 FILE NAME = #FILE#
 PLOT SCALE = #SCALE#
 REFERENCE = #REF#