
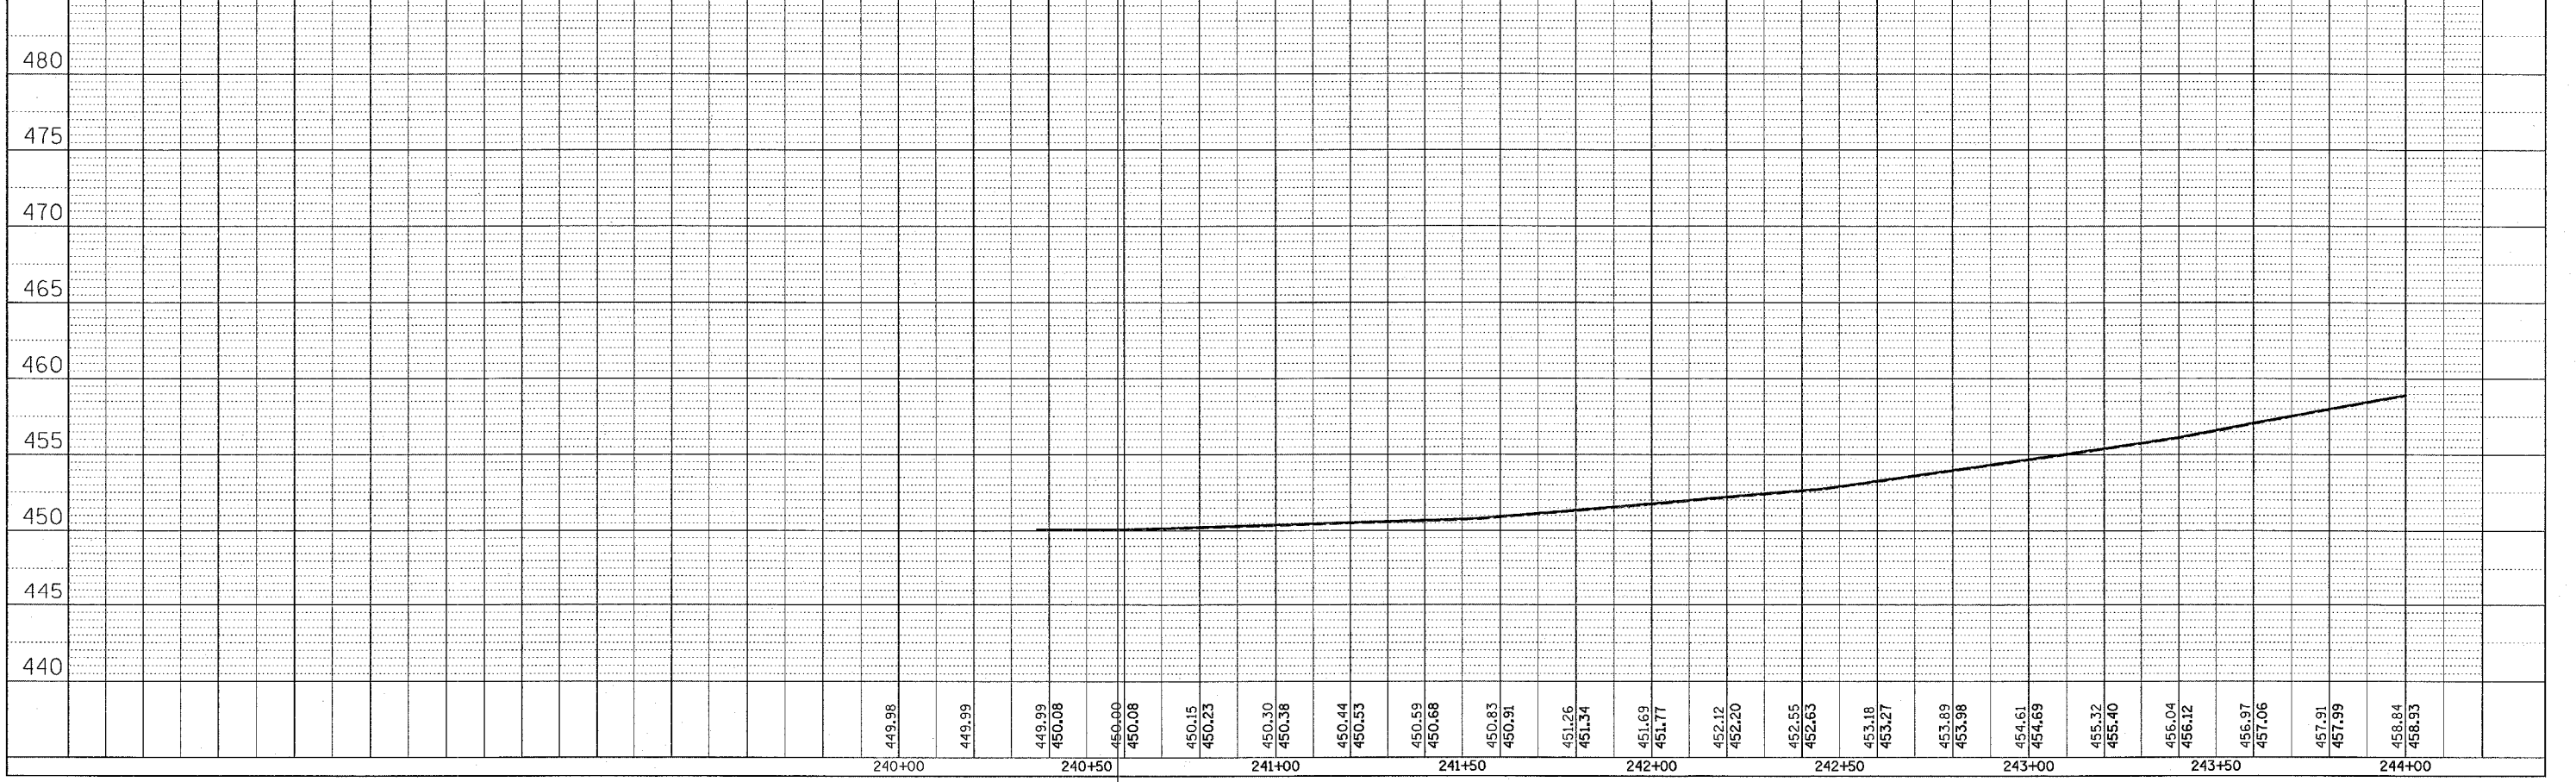


F.A.P. RTE.	SECTION	COUNTY	TOTAL SHEETS	SHEET NO.
789	125-R	MADISON	47	8
STA.		TO STA.		
FED. ROAD DIST. NO.		ILLINOIS FED. AID PROJECT		

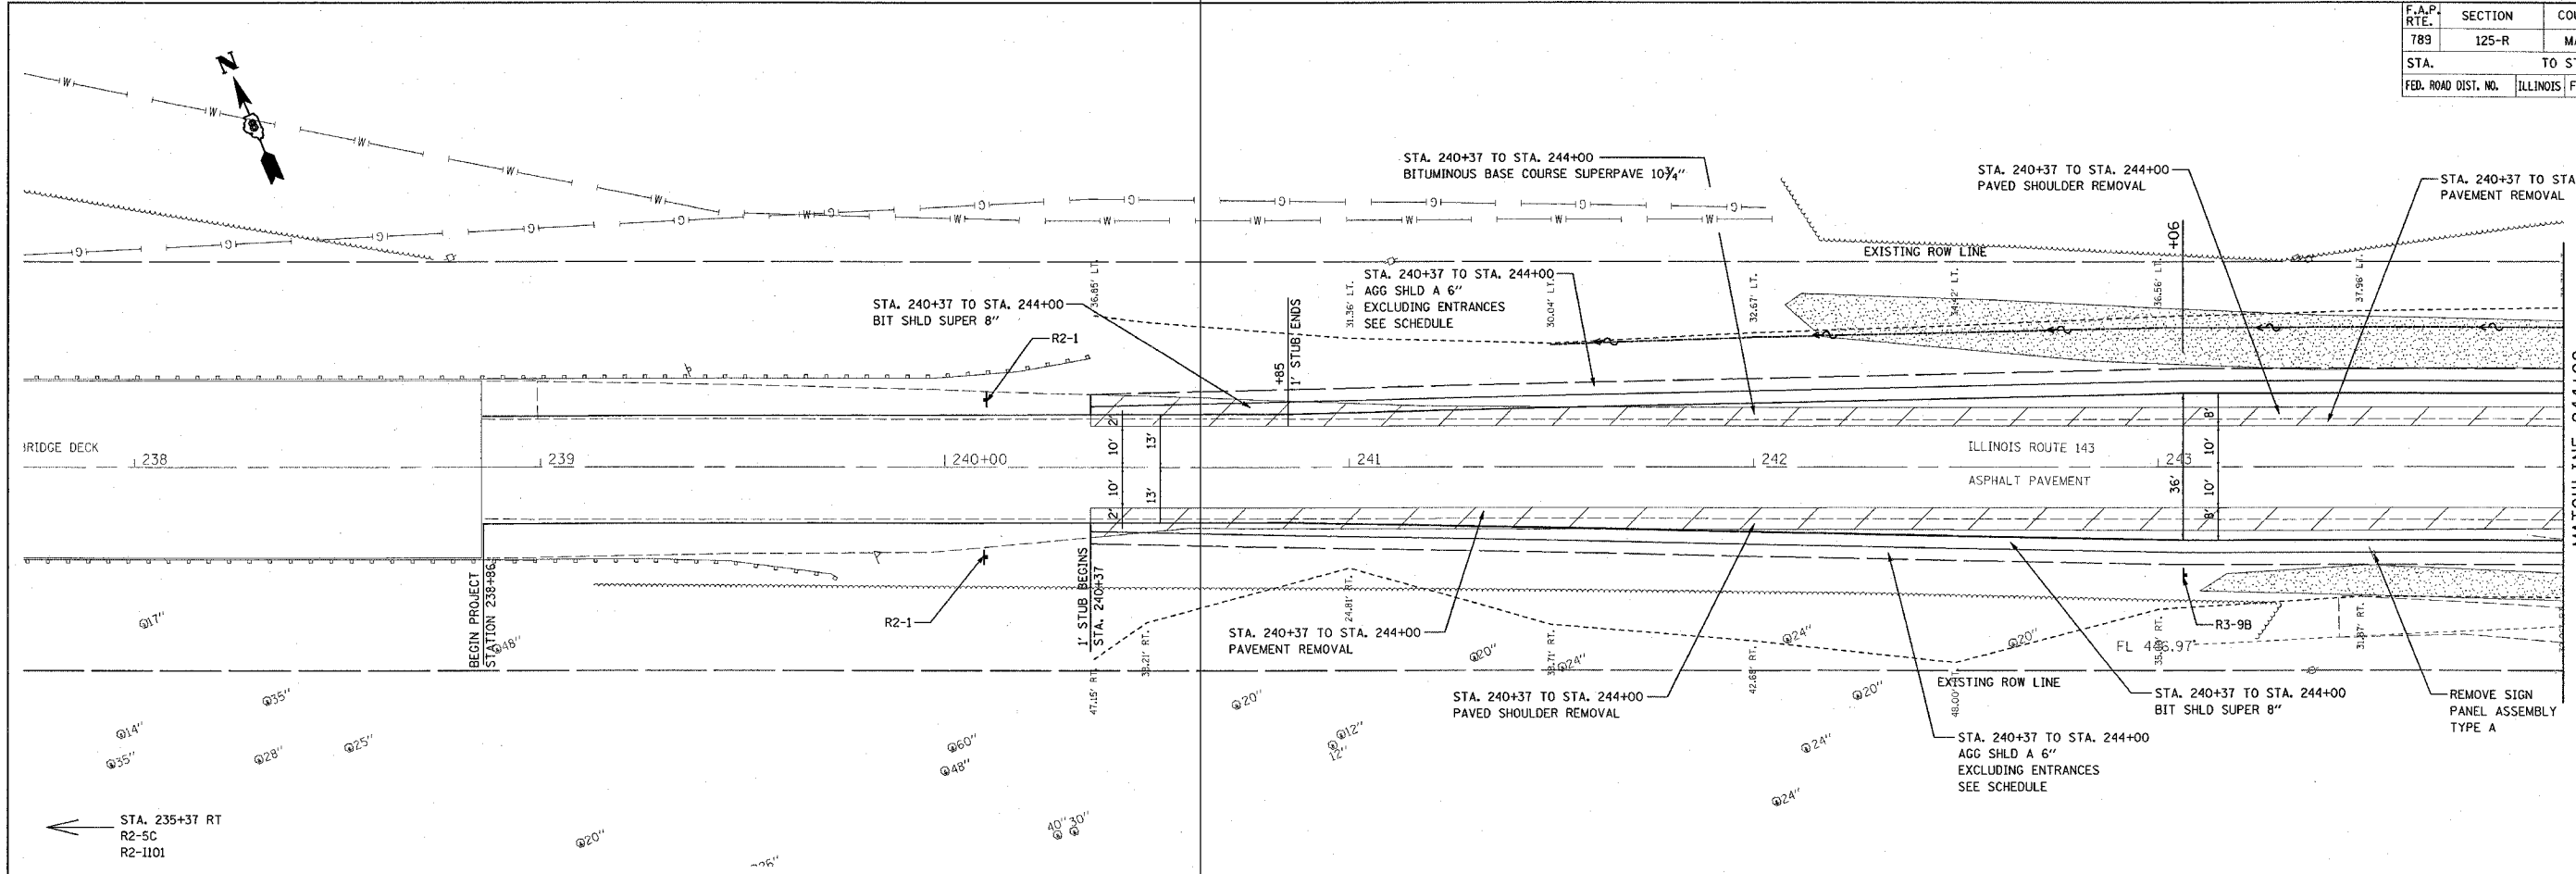

PLAN

REVISION	DATE

BY: \_\_\_\_\_

NO. \_\_\_\_\_

PROFILE

REVISION	DATE

BY: \_\_\_\_\_

NO. \_\_\_\_\_

PLOT DATE = 2/22/2008  
 PLOT SCALE = 50' HORIZ / 1" VERT  
 REFERENCE = #REF#