
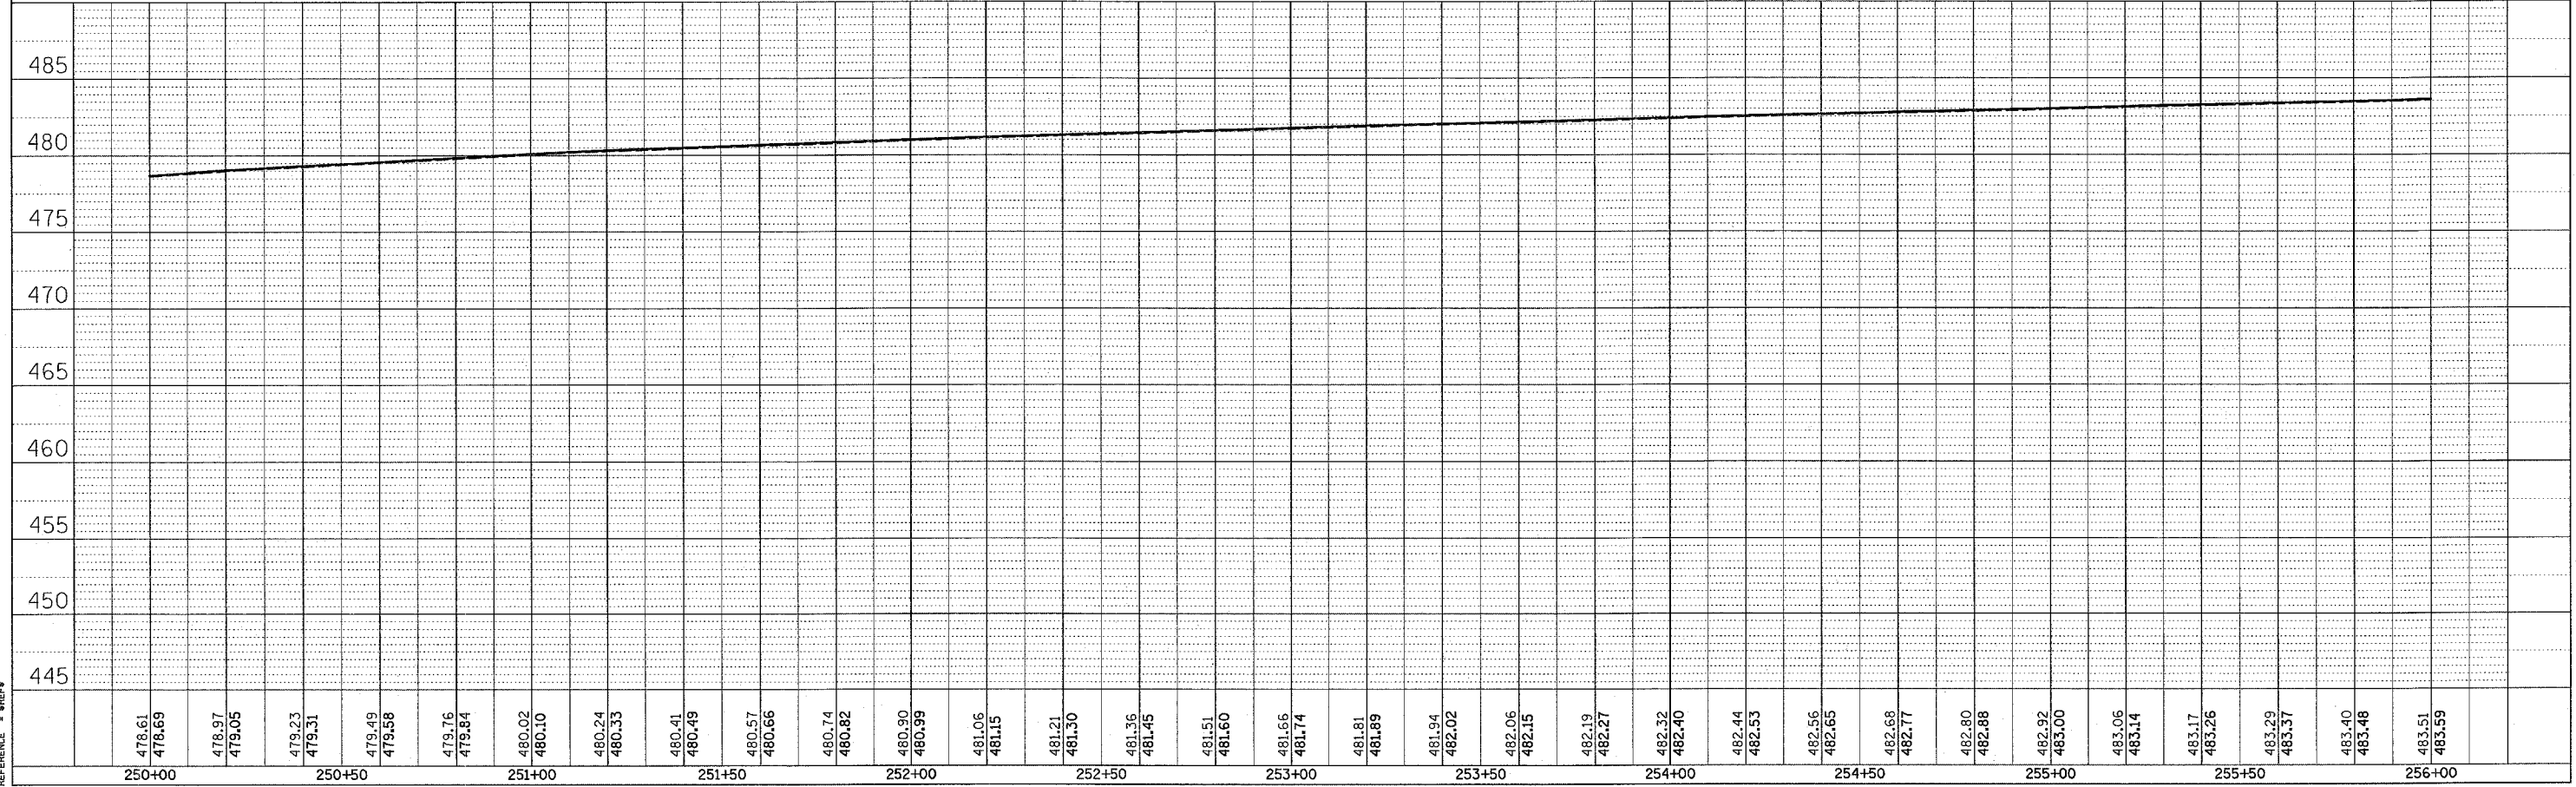


F.A.P. RTE.	SECTION	COUNTY	TOTAL SHEETS	SHEET NO.
789	125-R	MADISON	47	10
STA. TO STA.		ILLINOIS FED. AID PROJECT		
FED. ROAD DIST. NO.				

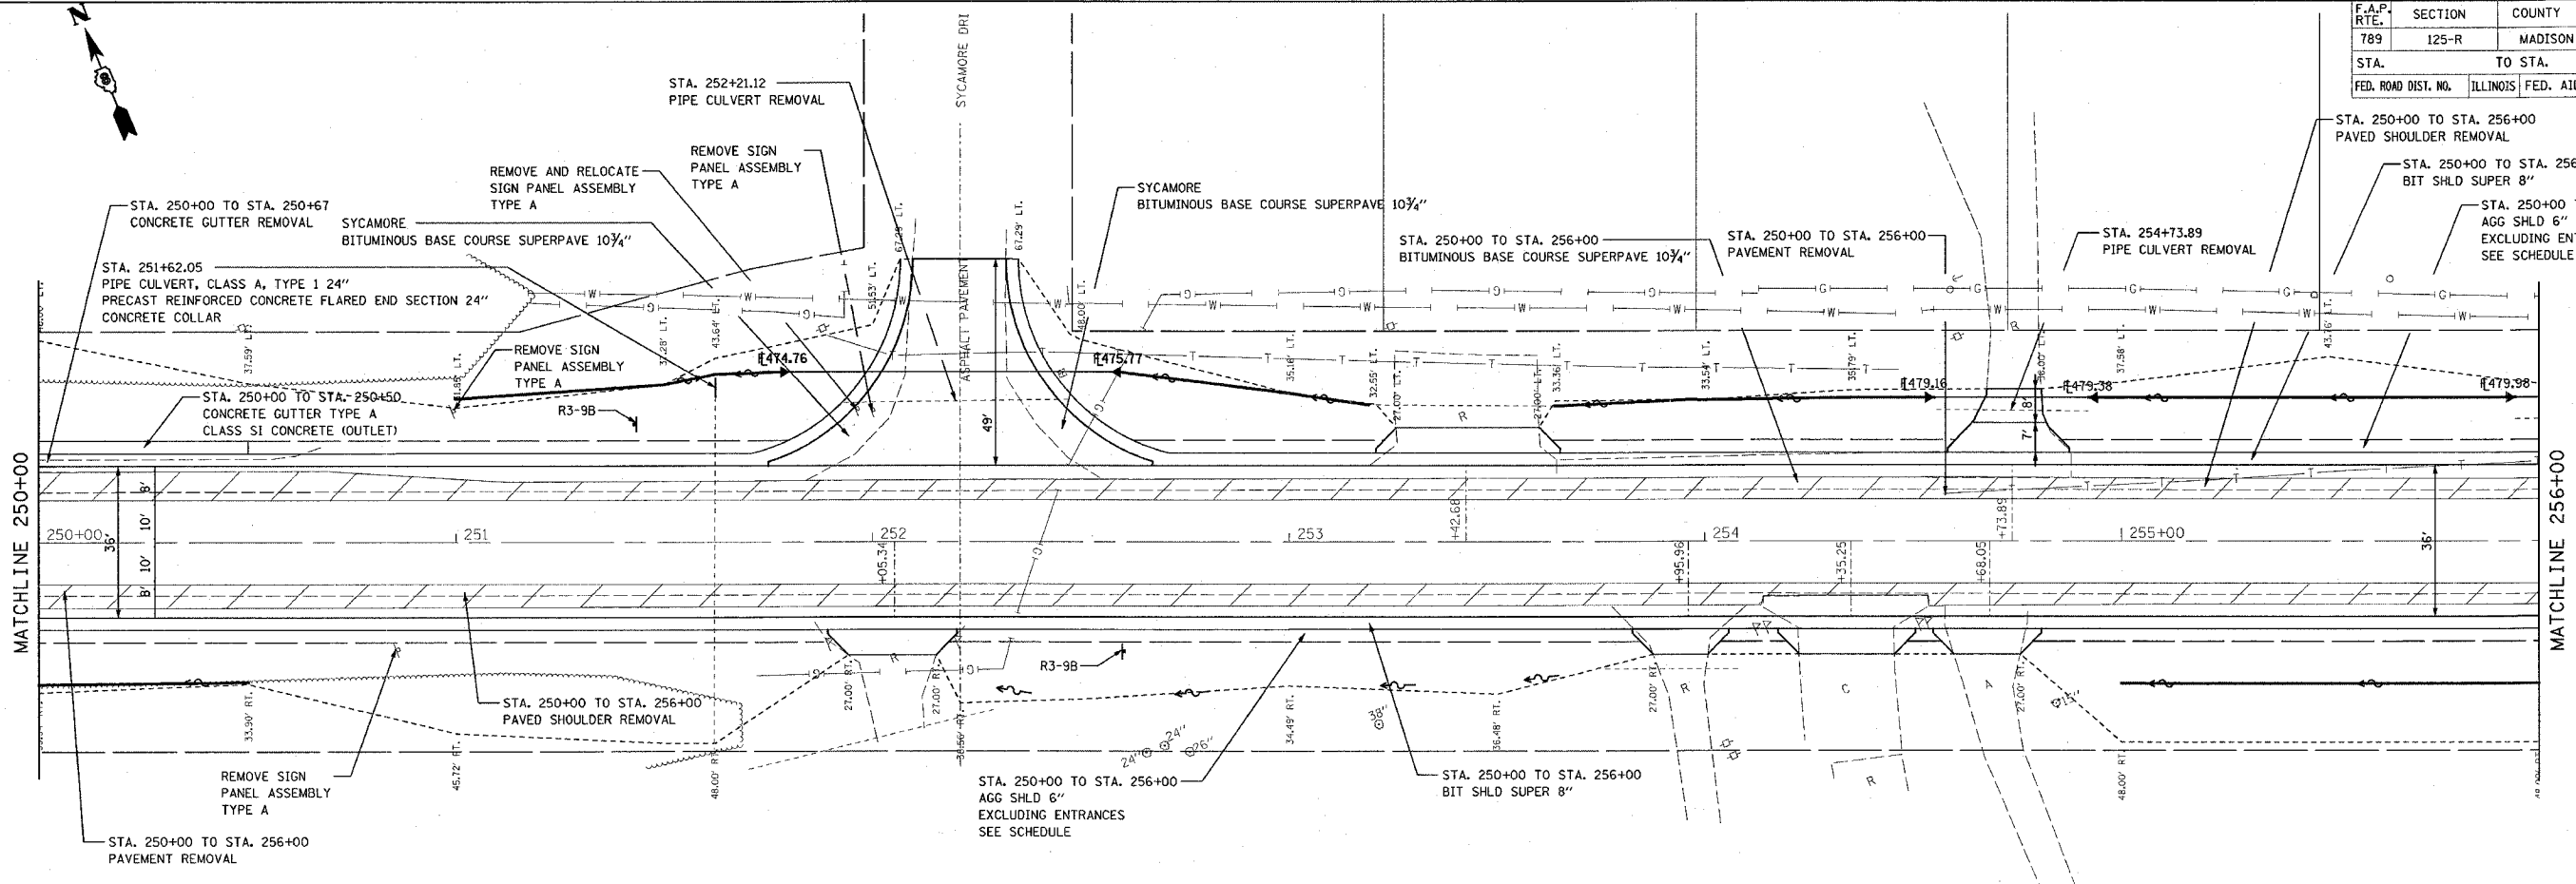

PLAN

REVISION	DATE

NO. _____

PROFILE

REVISION	DATE

NO. _____

PLOT DATE = 2/22/2006
 PLOT SCALE = 1" = 40' / IN.
 REFERENCE = 8/19/05