


F.A. RTE.	SECTION	COUNTY	TOTAL SHEETS	SHEET NO.
789	125-R	MADISON	47	15
STA.	TO STA.			
FED. ROAD DIST. NO.	ILLINOIS	FED. AID PROJECT		


PLAN

REVISION	BY	DATE
PLOTTED		
ALIGNMENT CHECKED		
NOTE BOOK NO.		
DATE FILED		
FILE NAME		

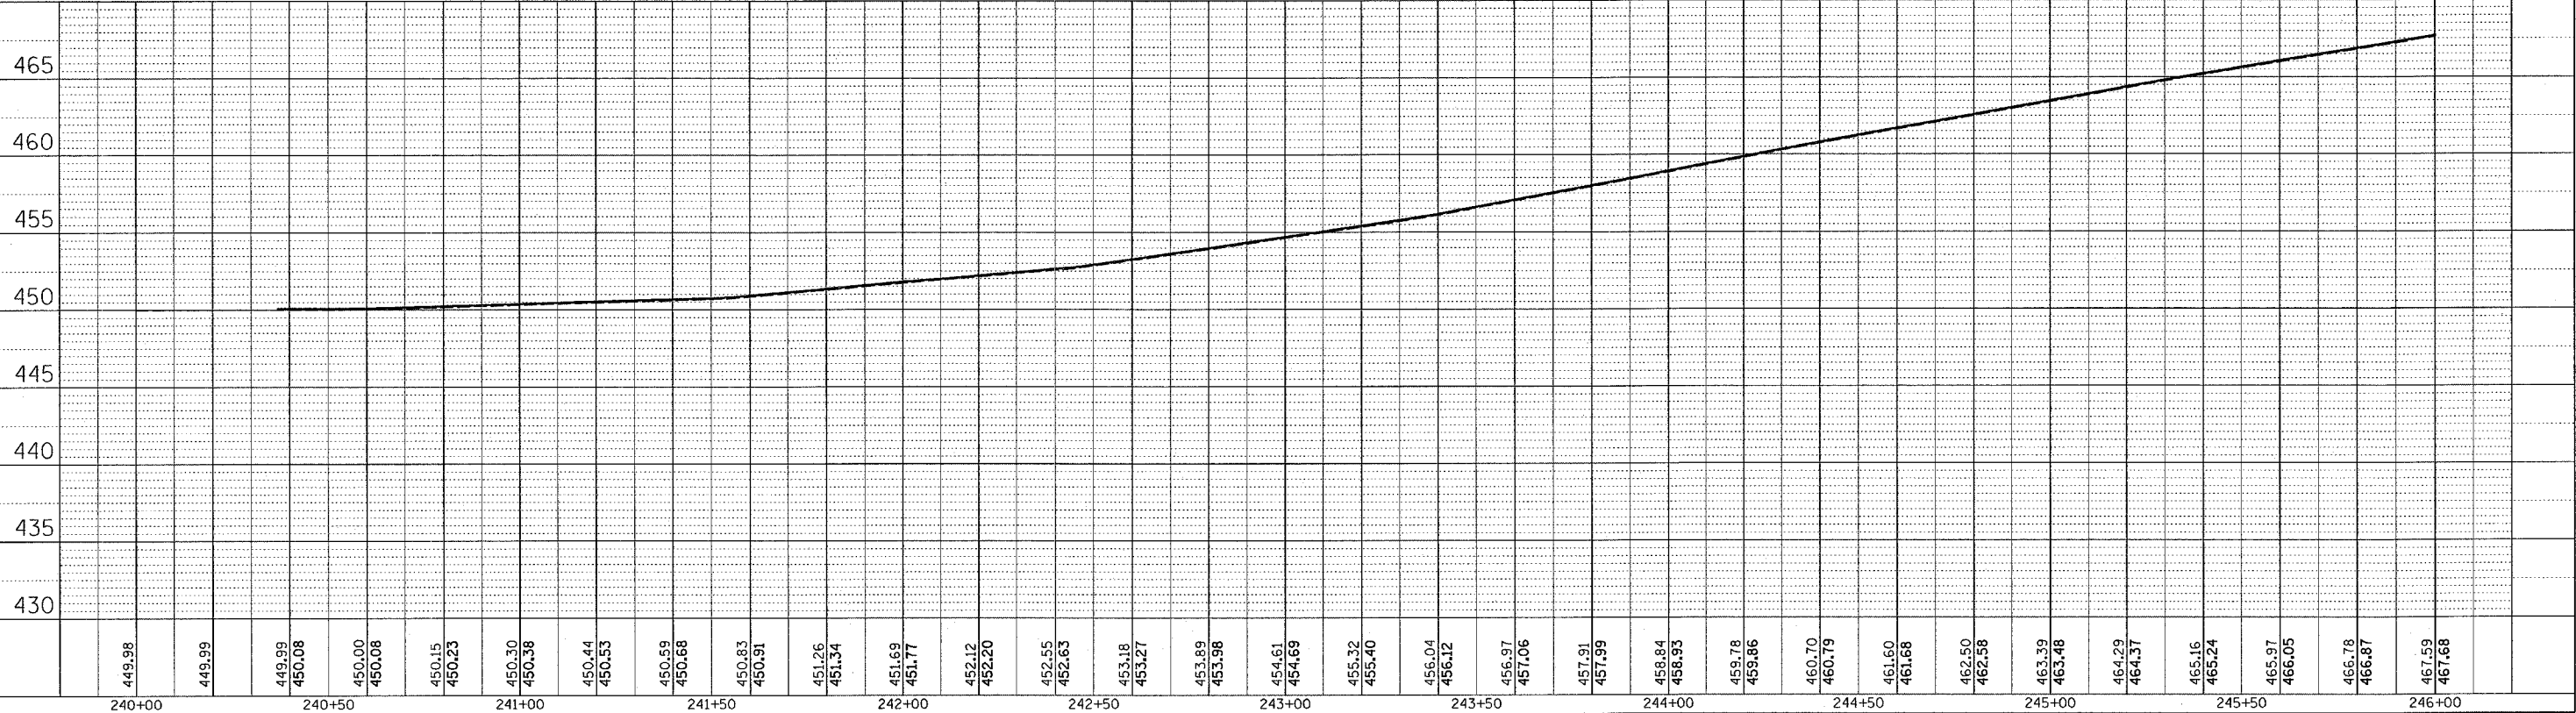

PROFILE

REVISION	BY	DATE
PLOTTED		
GRADES CHECKED		
NOTE BOOK NO.		
STRUCTURE		
NOTATION		
FILED		
FILE NAME		

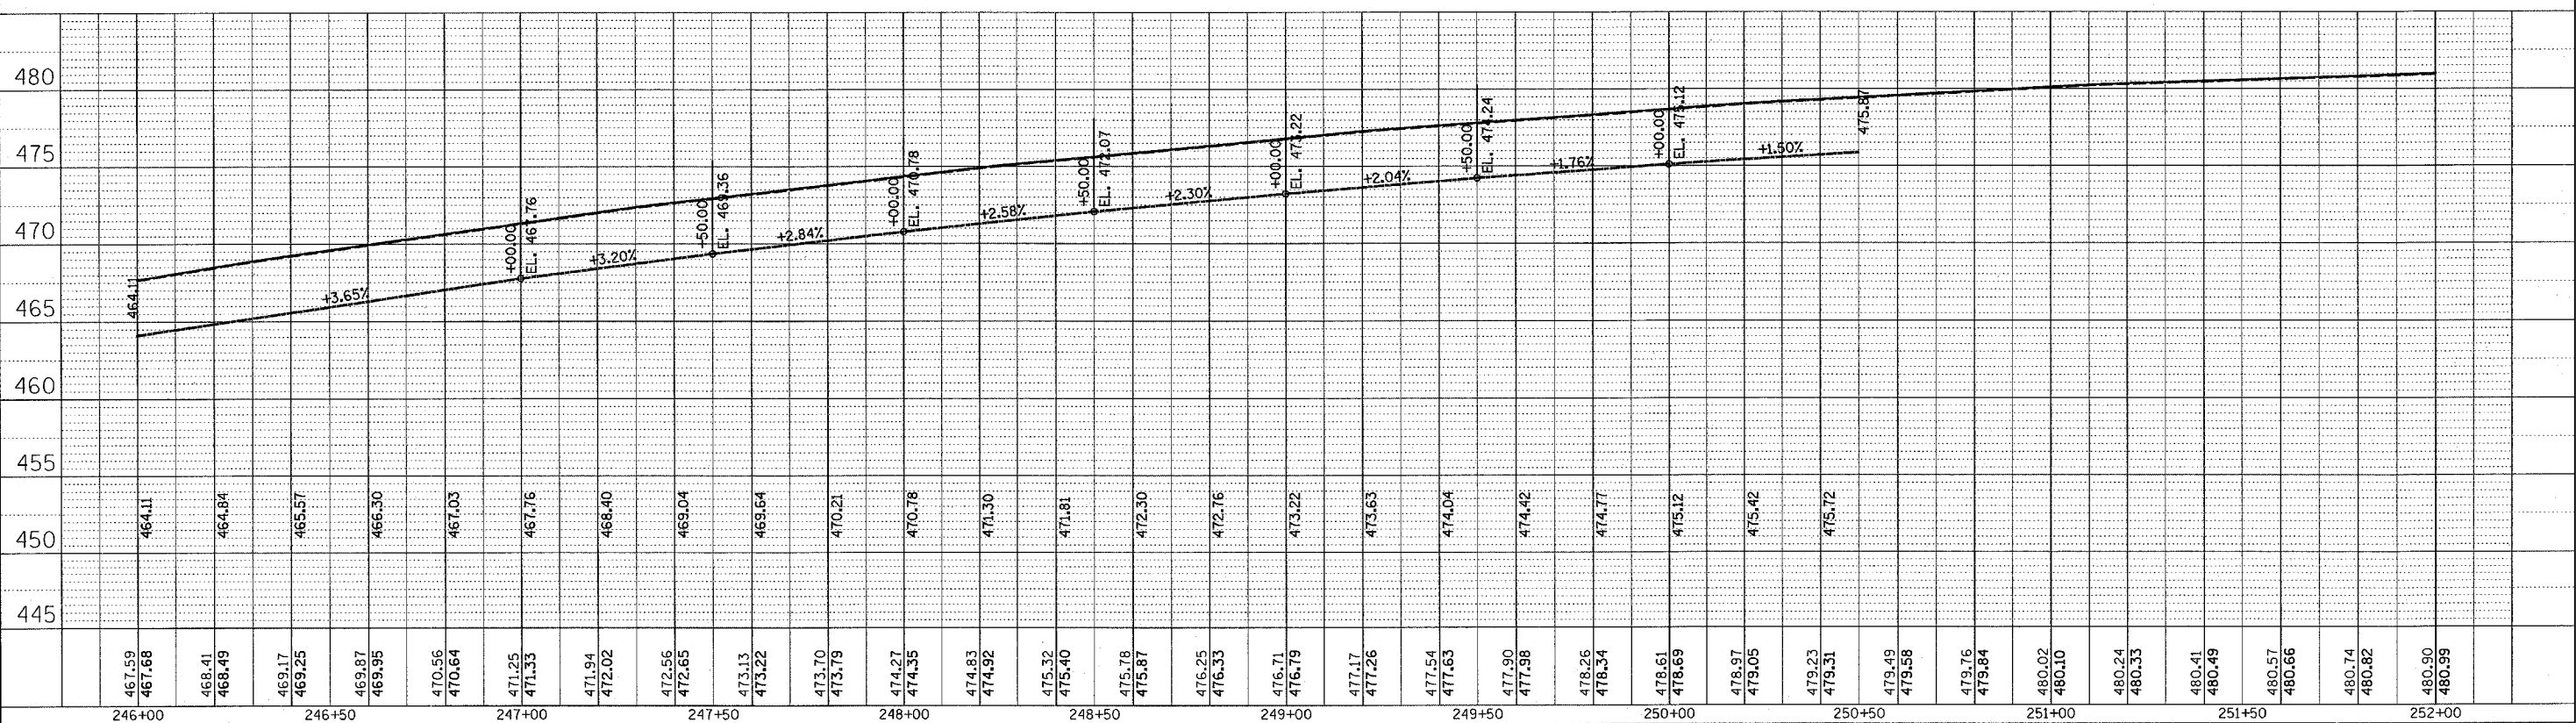

PLOT DATE = 2/22/2006
 FILE NAME = c:\projects\76958\plan\p14r91050.dgn
 USER NAME = shalldandak