

F.A. RTE.	SECTION	COUNTY	TOTAL SHEETS	SHEET NO.
789	125-R	MADISON	47	17
STA. _____ TO STA. _____		FED. ROAD DIST. NO. ILLINOIS FED. AID PROJECT		

PLAN

DATE: _____ BY: _____

NO. _____

STRUCTURE NOTATION: CHD


PROFILE

DATE: _____ BY: _____

NO. _____

STRUCTURE NOTATION: CHD

PLOT DATE = 2/22/2006
 FILE NAME = c:\pva\sect\ad\9905\plan\p16\8180.dgn
 PLOT SCALE = 20.0000 / IN.
 USER NAME = challandake

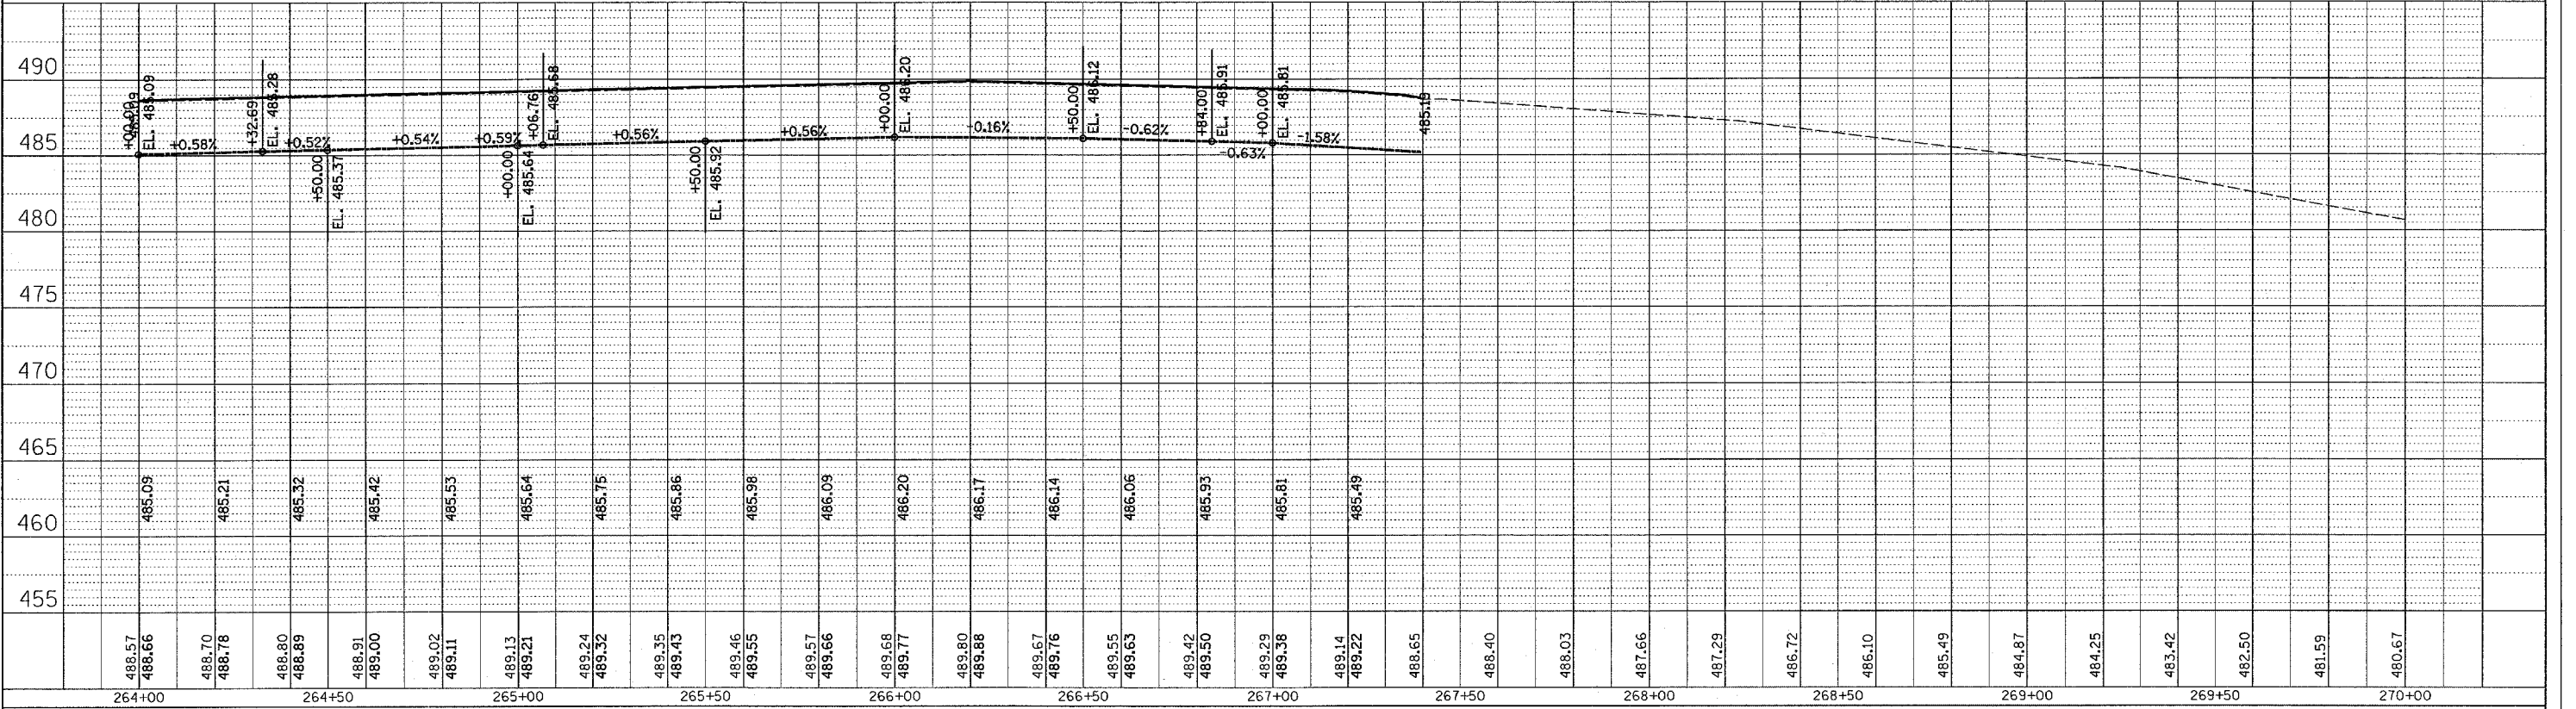

RIGHT SIDE DITCH PROFILE