
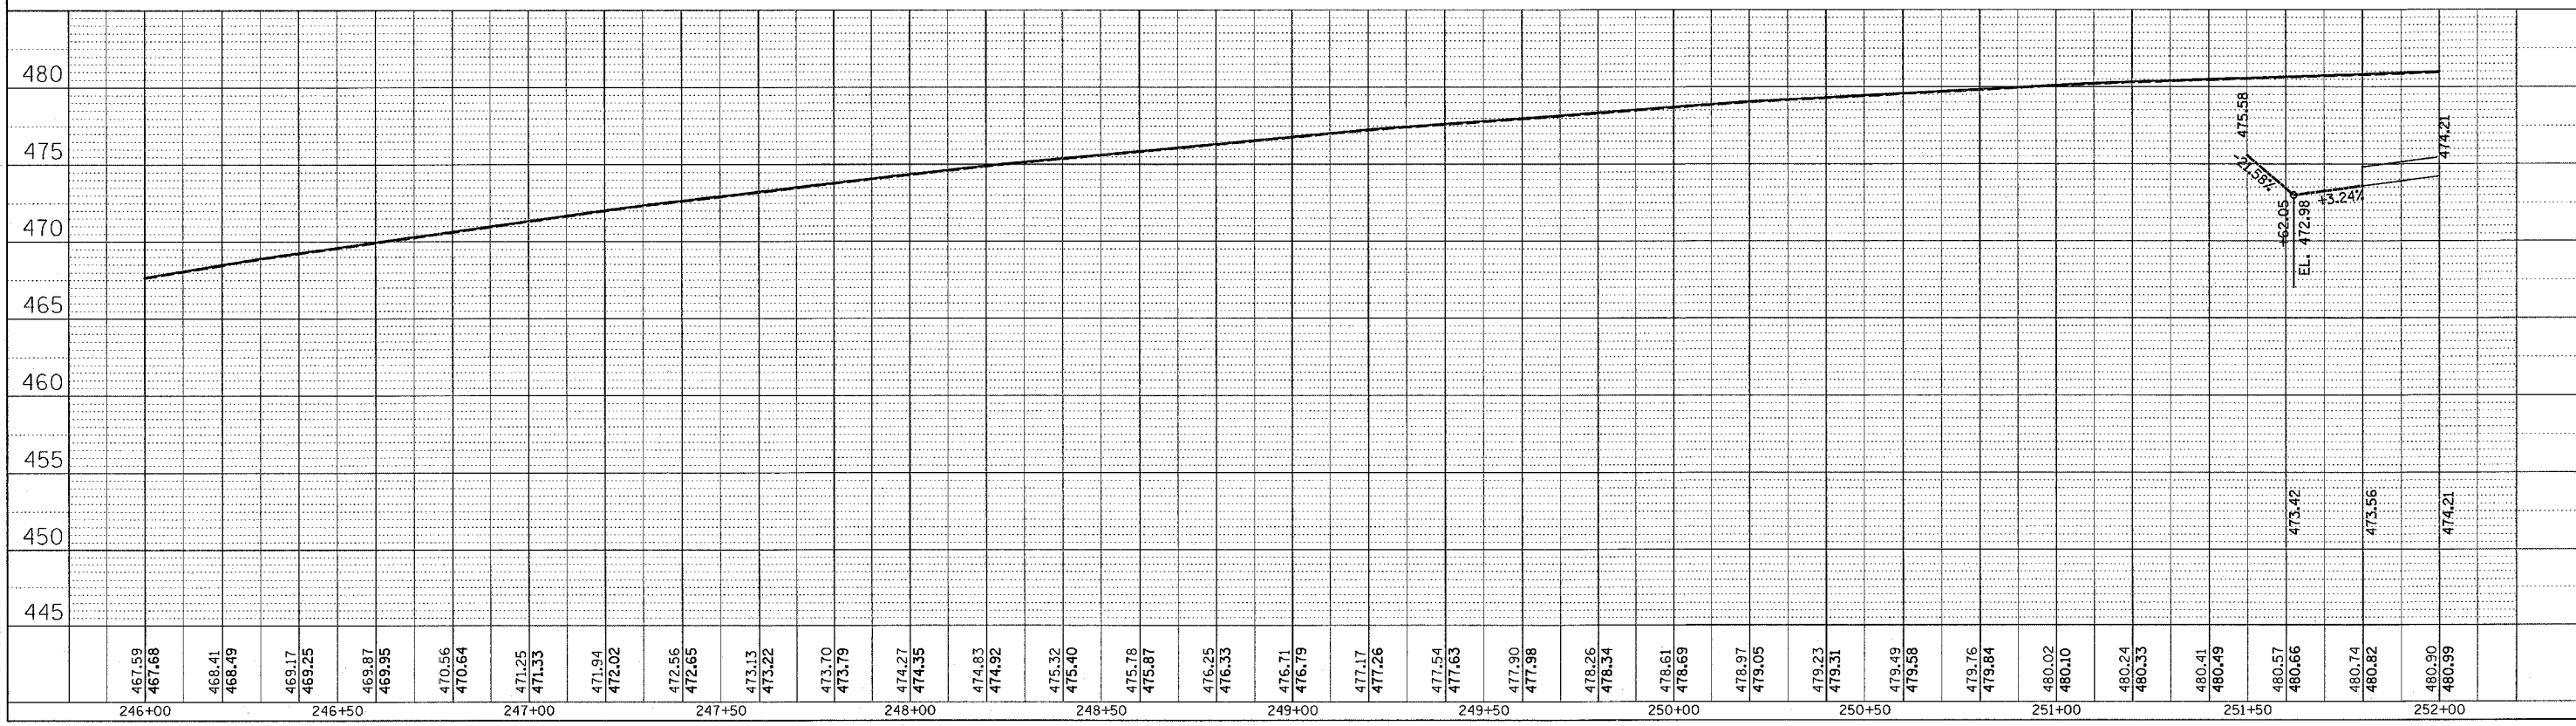


F.A. RTE.	SECTION	COUNTY	TOTAL SHEETS	SHEET NO.
789	125-R	MADISON	47	18
STA.		TO STA.		
FED. ROAD DIST. NO.		ILLINOIS FED. AID PROJECT		

PLAN	SURVEYED	BY	DATE
NO.	PLotted		
	BY		
	NO. OF WAY CHECKED		
	CAUD FILE NAME		

PROFILE	SURVEYED	BY	DATE
NO.	PLotted		
	BY		
	NO. OF WAY CHECKED		
	STRUCTURE NOTATIONS CRD		

PLOT DATE = 2/22/2008
 FILE NAME = c:\projects\76958\plan\p18.dgn
 PLOT SCALE = 20.0000' / 1" / IN.
 USER NAME = chellandeka

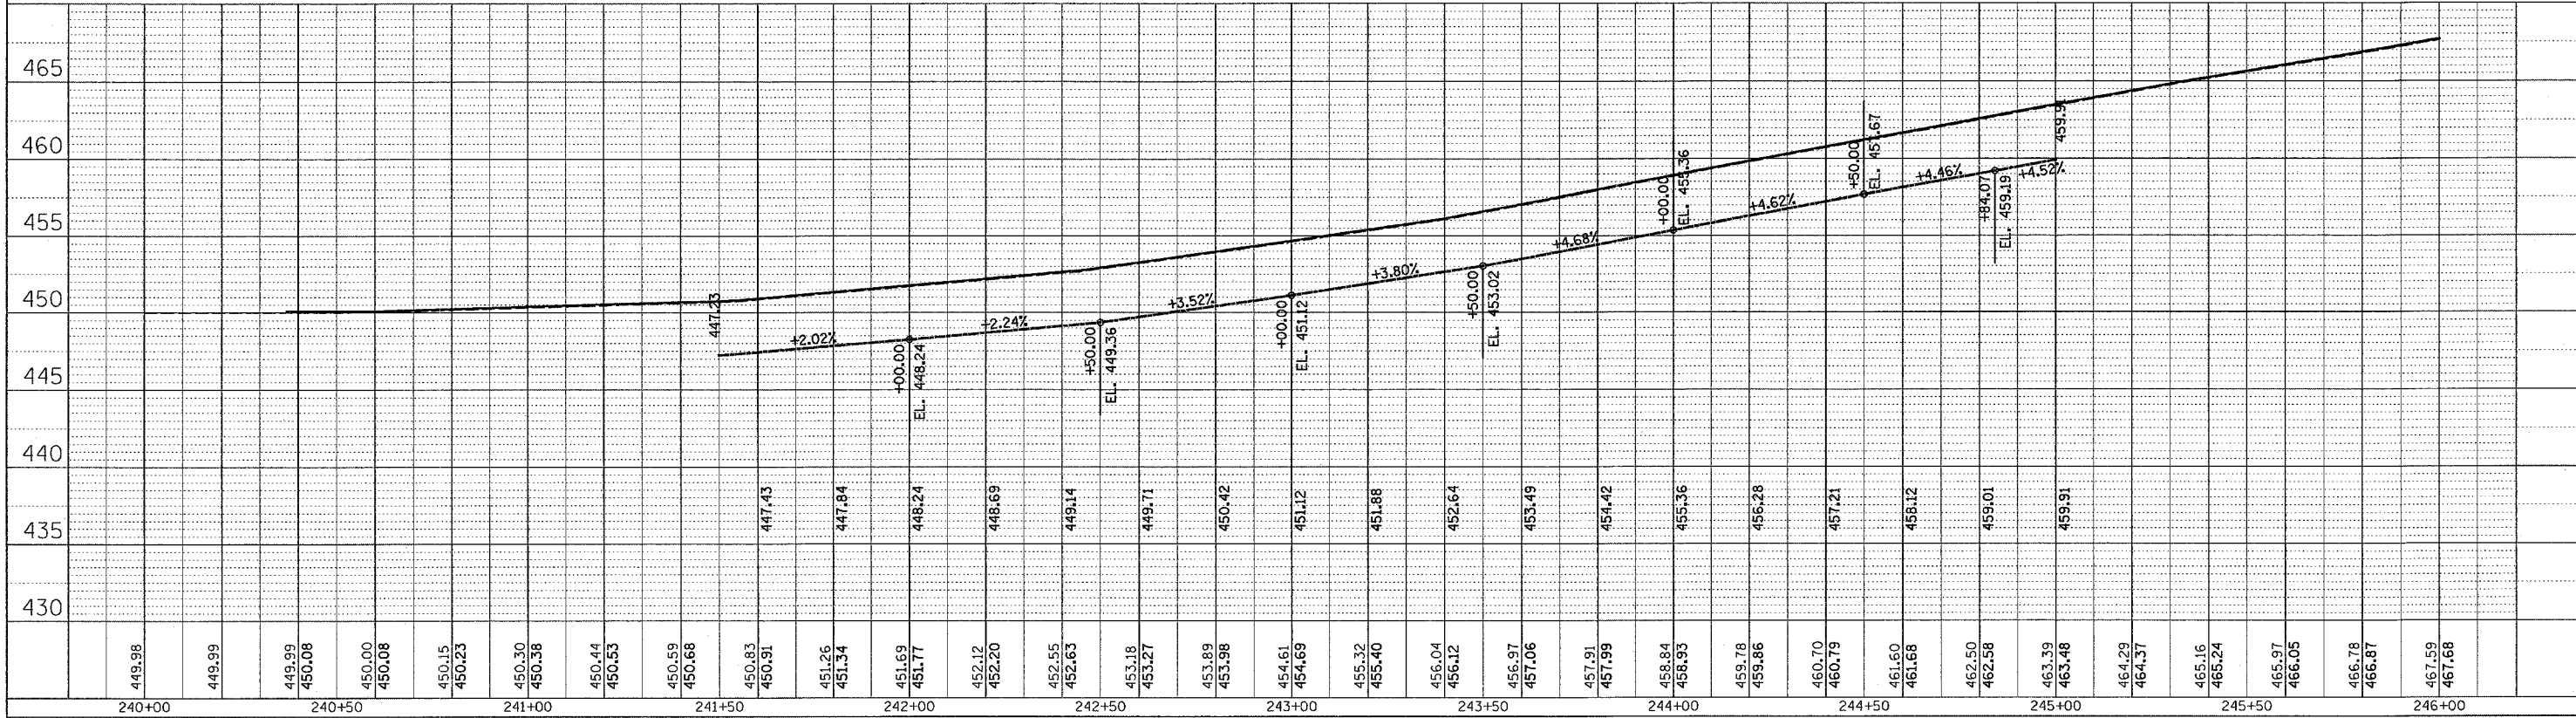

LEFT SIDE DITCH PROFILE