
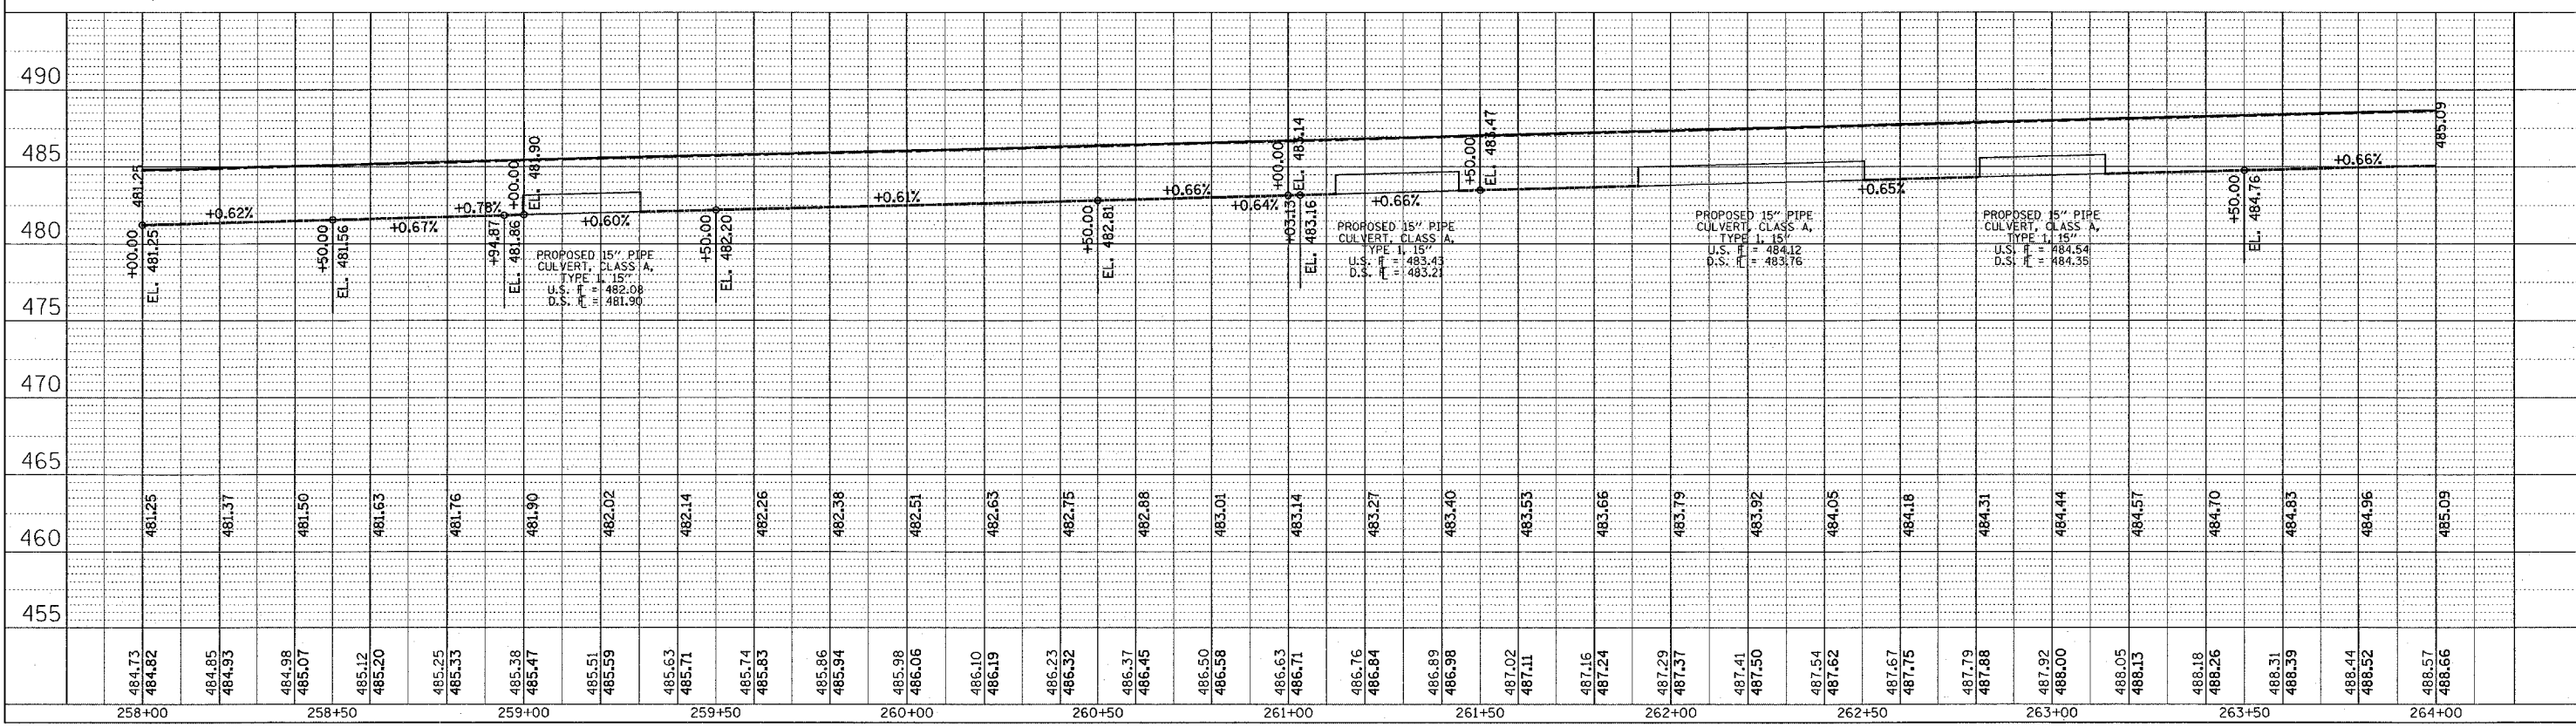


F.A. RTE.	SECTION	COUNTY	TOTAL SHEETS	SHEET NO.
789	125-R	MADISON	47	19
STA. TO STA.		ILLINOIS FED. AID PROJECT		

PLAN SURVEYED BY DATE
 NOTE BOOK NO. CHECKED BY
 DATE OF PLAN CHECKED
 CAD FILE NAME

PROFILE SURVEYED BY DATE
 NOTE BOOK NO. CHECKED BY
 DATE OF PROFILE CHECKED
 PROFILE NOTATION CVD

PLOT DATE = 2/22/2006
 FILE NAME = s:\projects\76958\plan\plan19.dgn
 PLOT SCALE = 20.0000' / IN.
 USER NAME = gillandasko

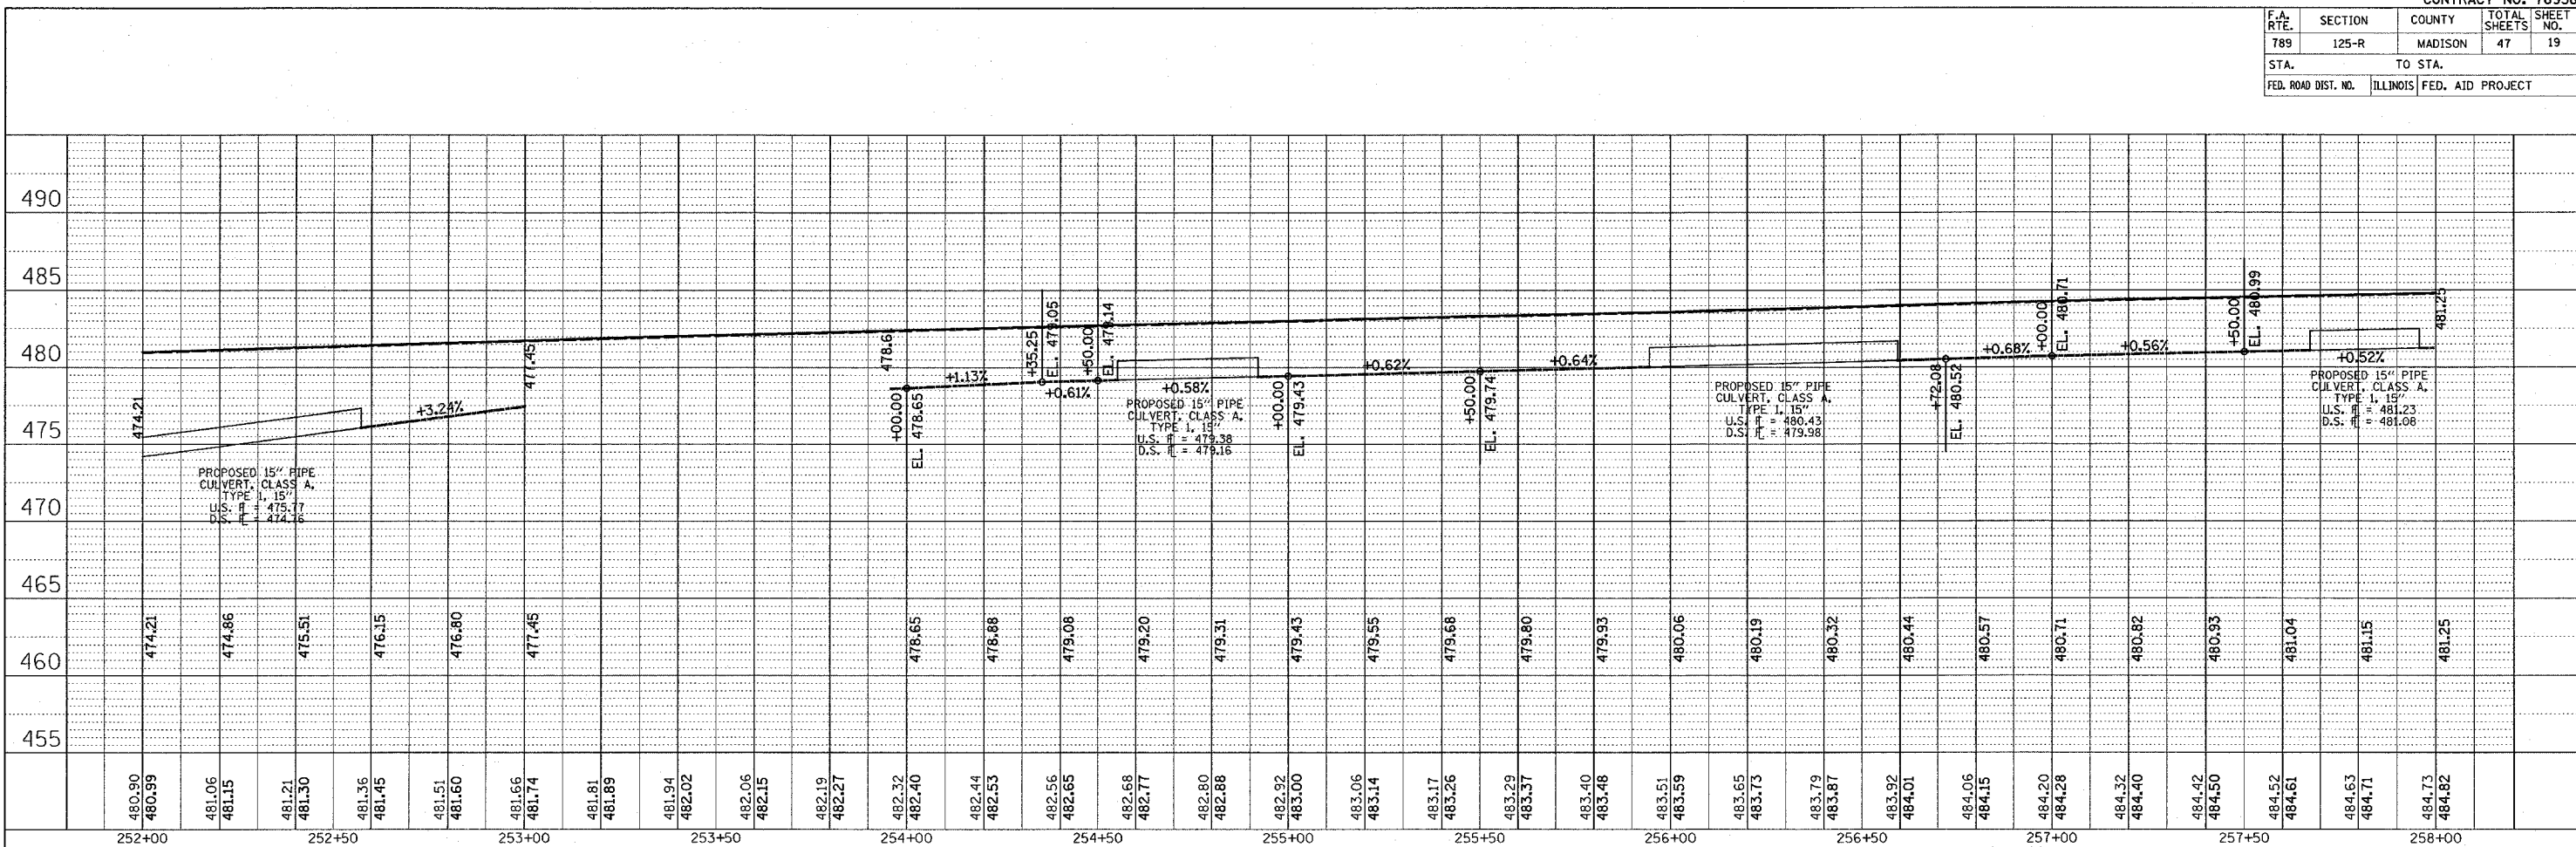

LEFT SIDE DITCH PROFILE