


F.A. RTE.	SECTION	COUNTY	TOTAL SHEETS	SHEET NO.
789	125-R	MADISON	47	20
STA.		TO STA.		
FED. ROAD DIST. NO.		ILLINOIS FED. AID PROJECT		

PLAN SUBMITTED BY DATE
 PLOTTED BY
 NOTE BOOK NO. OF WAY CHECKED
 NO. CAD FILE NAME

PROFILE SUBMITTED BY DATE
 PLOTTED BY
 NOTE BOOK NO. STRUCTURE NOTATION CHK'D

PLOT DATE = 2/22/2006
 FILE NAME = C:\pcc\cadd\76958\plan\plan\leftside.dgn
 PLOT SCALE = 20.0000 / IN.
 USER NAME = challen@state

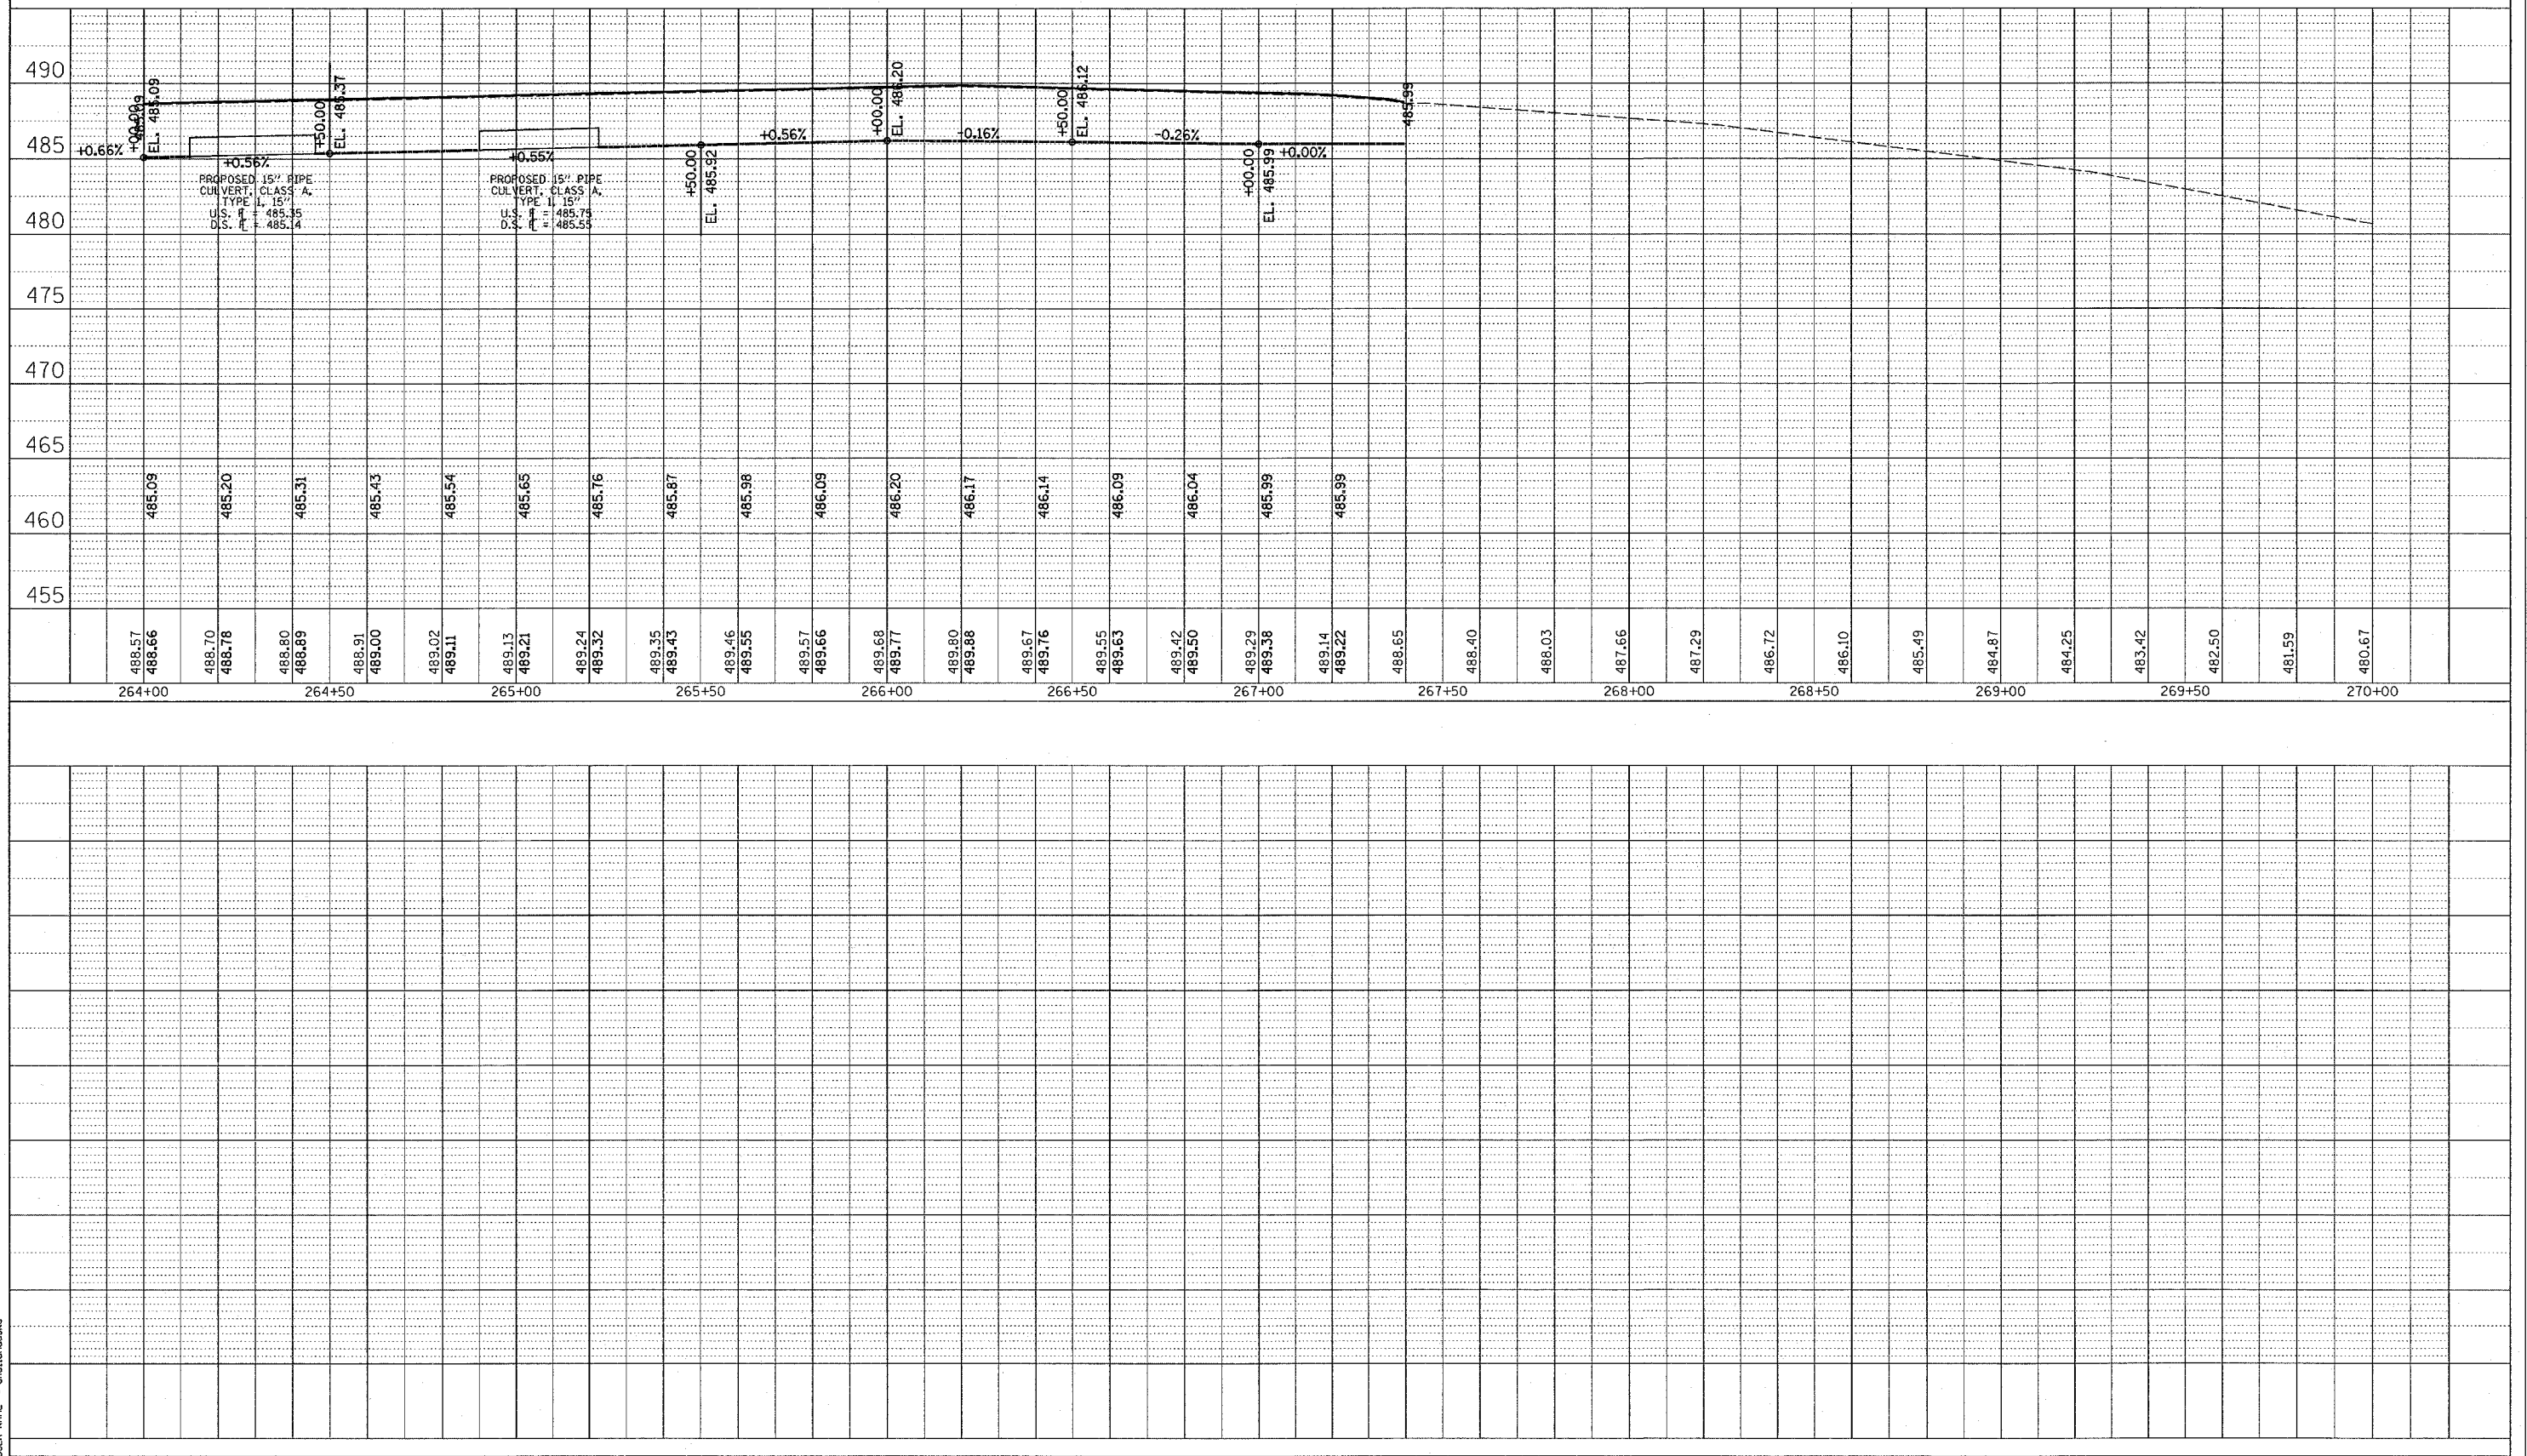

LEFT SIDE DITCH PROFILE