


F.A.P. RTE.	SECTION	COUNTY	TOTAL SHEETS	SHEET NO.
789	125-R	MADISON	47	30
STA.		TO STA.		
FED. ROAD DIST. NO.	ILLINOIS	FED. AID PROJECT		

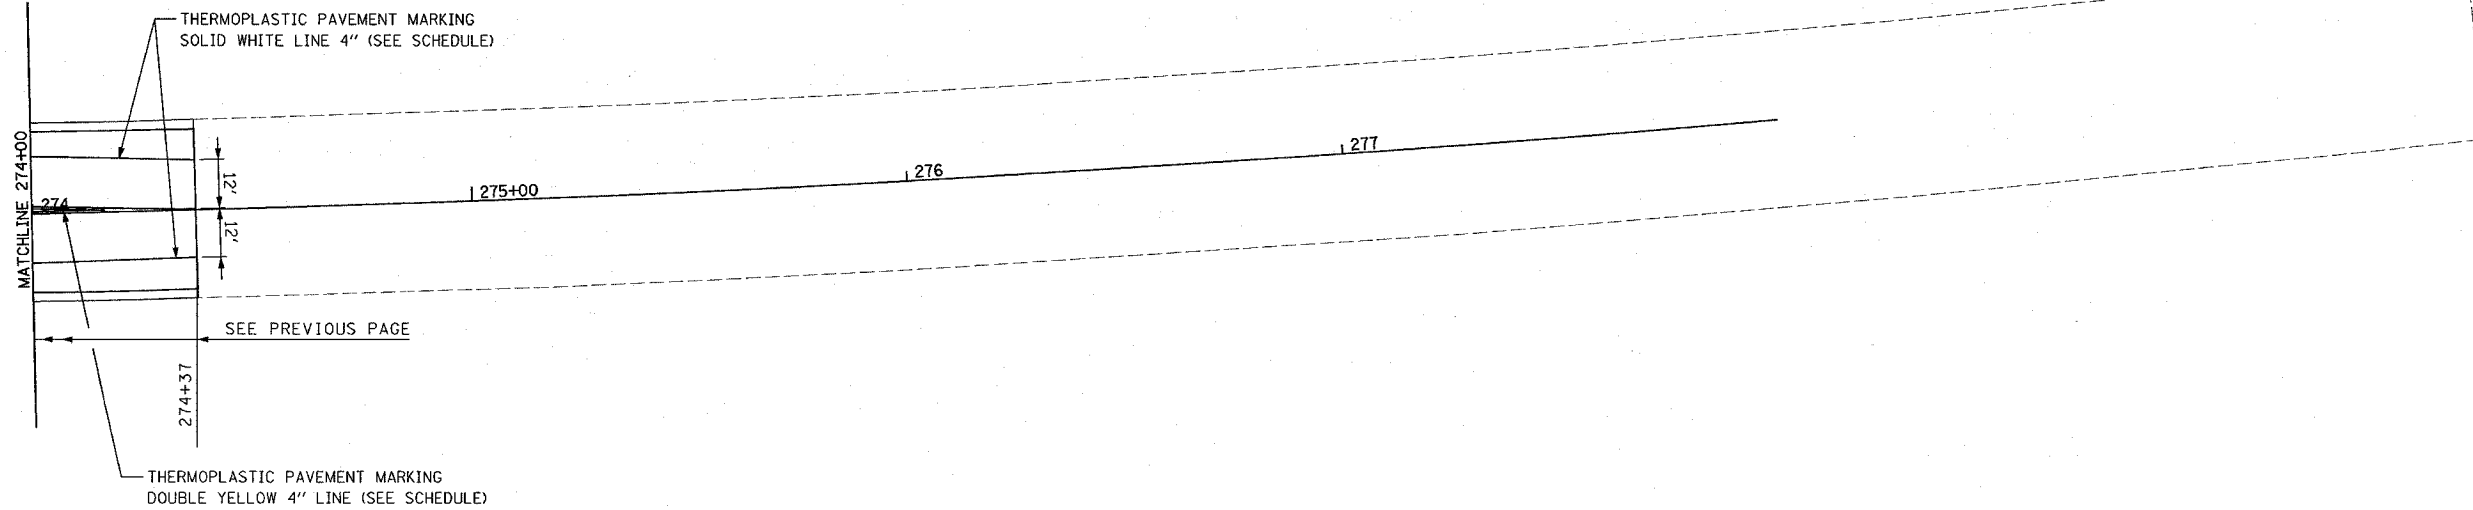

PLAN	SUBMITTED	BY	DATE
NOTE BOOK NO.	REVISIONS		
	DATE		

PROFILE	SUBMITTED	BY	DATE
NOTE BOOK NO.	REVISIONS		
	DATE		

PLOT DATE = 2/22/2006  
 FILE NAME = c:\pav\mcs\125-r\pav\pavmark\pavmark.dgn  
 PLOT SCALE = 20.0000' / 1" / IN.  
 REFERENCE = #REF#

REVISIONS	
NAME	DATE

ILLINOIS DEPARTMENT OF TRANSPORTATION  
**PAVEMENT MARKING PLAN**  
 FAP ROUTE 789  
 SECTION 125-R  
 MADISON COUNTY

SCALE: VERT.  
 DATE      HORIZ.

DRAWN BY  
 CHECKED BY