


PLOT DATE = 2/22/2006  
 FILE NAME = c:\p\projects\2006\20060222\plan\sheet\76958.dwg  
 PLOT SCALE = 10.0000 / IN.  
 USER NAME = shatlandsk

ORIGINAL SURVEY PLOTTED TEMPLATE AREAS CHECKED

FINAL SURVEY PLOTTED TEMPLATE AREAS CHECKED

BY \_\_\_\_\_ DATE \_\_\_\_\_

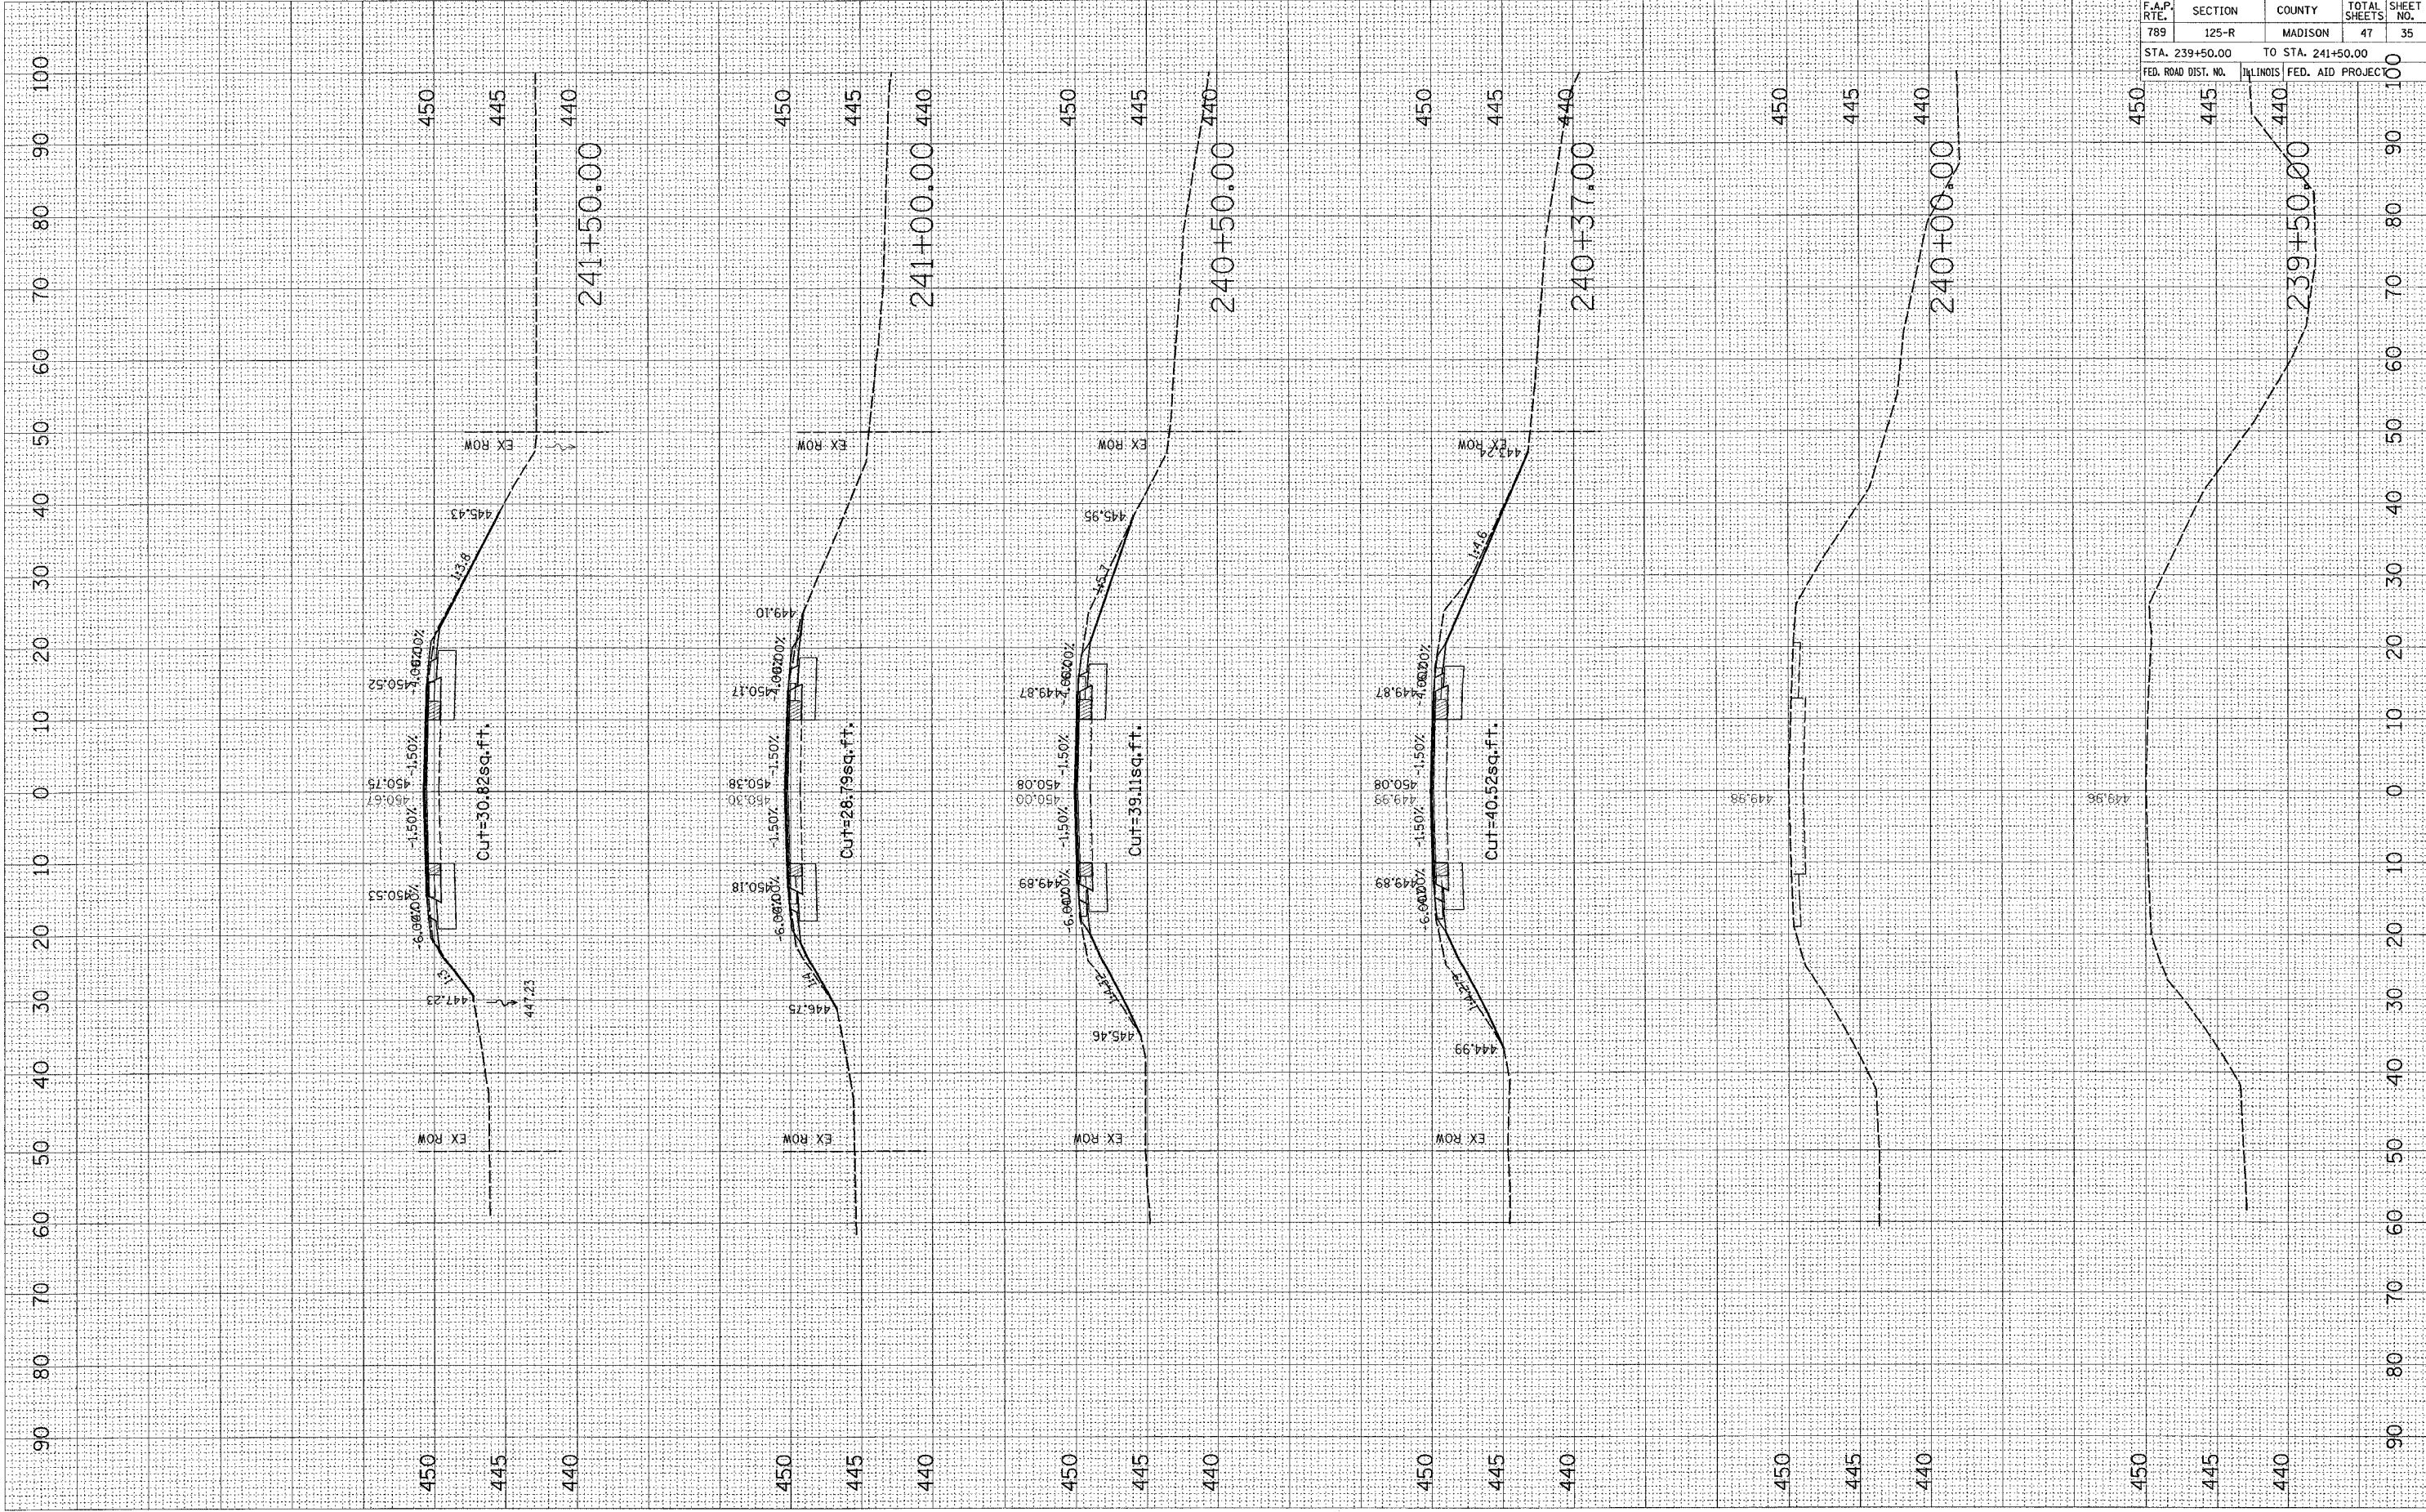

F.A.P. RTE.	SECTION	COUNTY	TOTAL SHEETS	SHEET NO.
789	125-R	MADISON	47	35
STA. 239+50.00		TO STA. 241+50.00		
FED. ROAD DIST. NO.		ILLINOIS FED. AID PROJECT		

CONTRACT NO. 76958