


PLT DATE = 2/22/2006
FILE NAME = c:\projects\244+84.07\244+84.07.plt
PLT SCALE = 1/8"=1'-0"
USER NAME = chollinsworth

ORIGINAL SURVEY
SURVEY PLOTTED
TEMPLATE AREAS CHECKED

FINAL SURVEY
SURVEY PLOTTED
TEMPLATE AREAS CHECKED

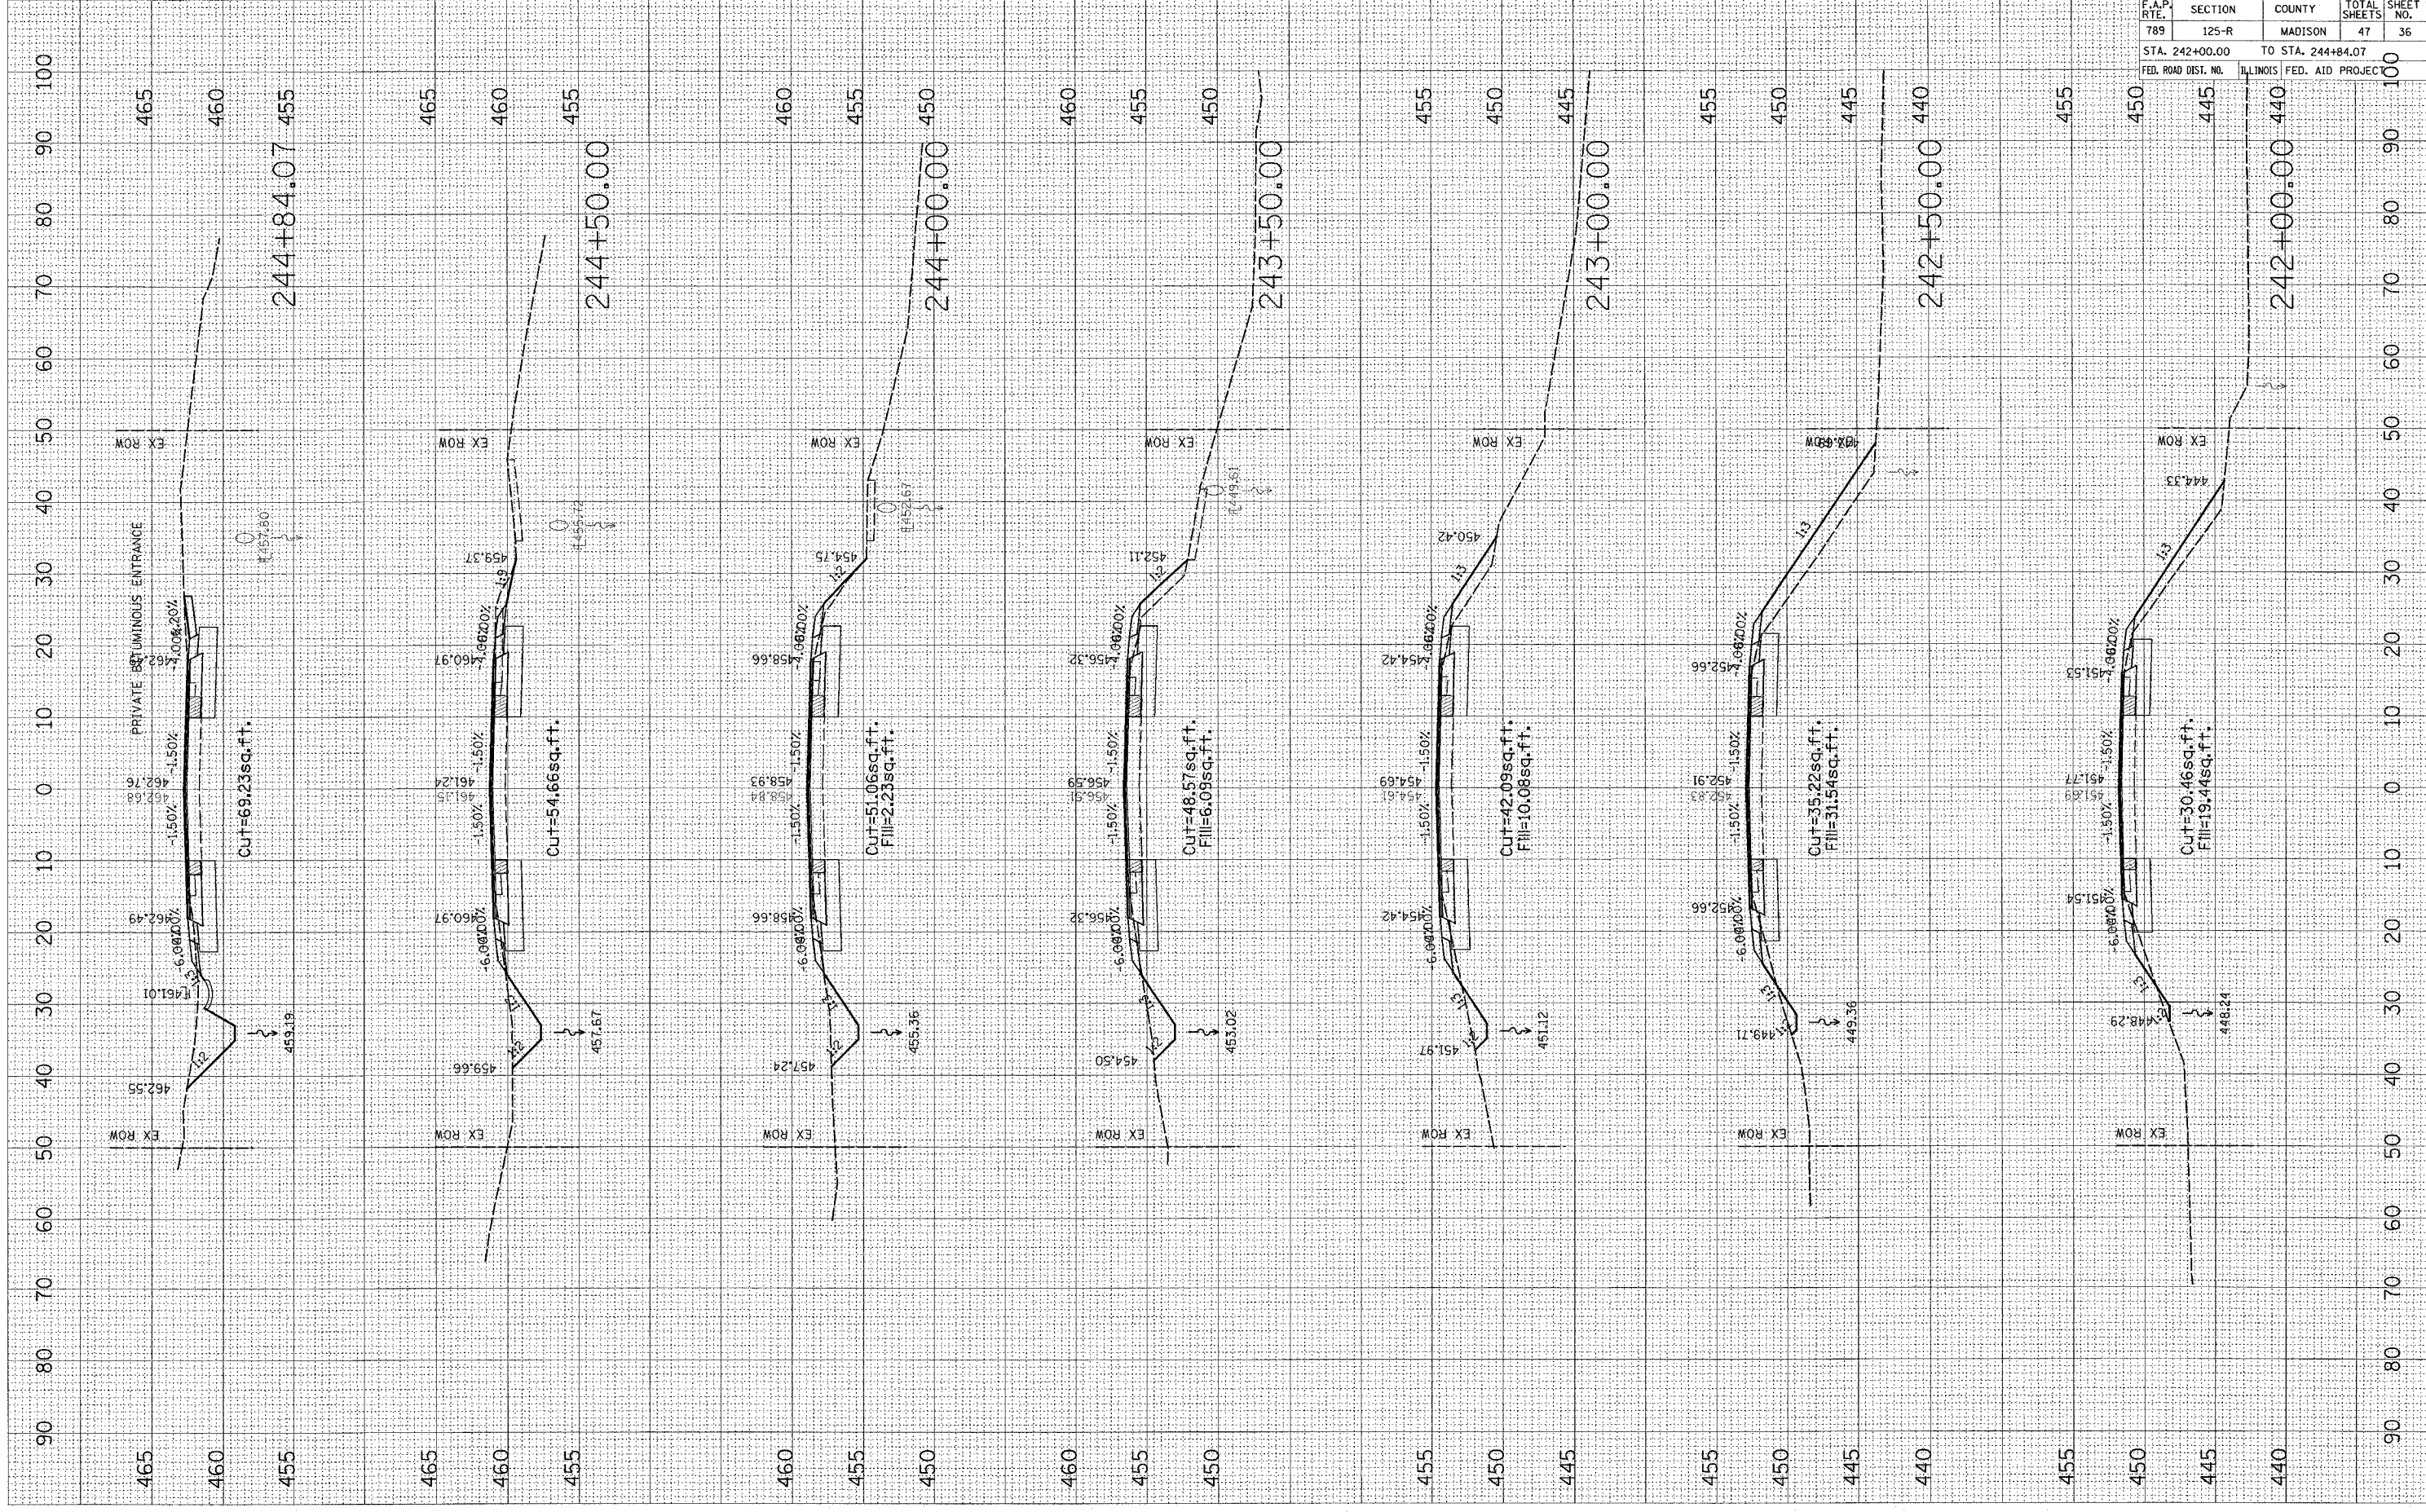

F.A.P. RTE.	SECTION	COUNTY	TOTAL SHEETS	SHEET NO.
789	125-R	MADISON	47	36
STA. 242+00.00 TO STA. 244+84.07				
FED. ROAD DIST. NO. ILLINOIS FED. AID PROJEC				