


PLOT DATE = 2/22/2006  
PLOT SCALE = 1"=40'  
USER NAME = chhallard@skidmore

ORIGINAL SURVEYED BY DATE  
CUT/ PLOTTED  
TEMPLATE  
NO. AREAS CHECKED

FINAL SURVEYED BY DATE  
PLOTTED  
TEMPLATE  
NO. AREAS CHECKED

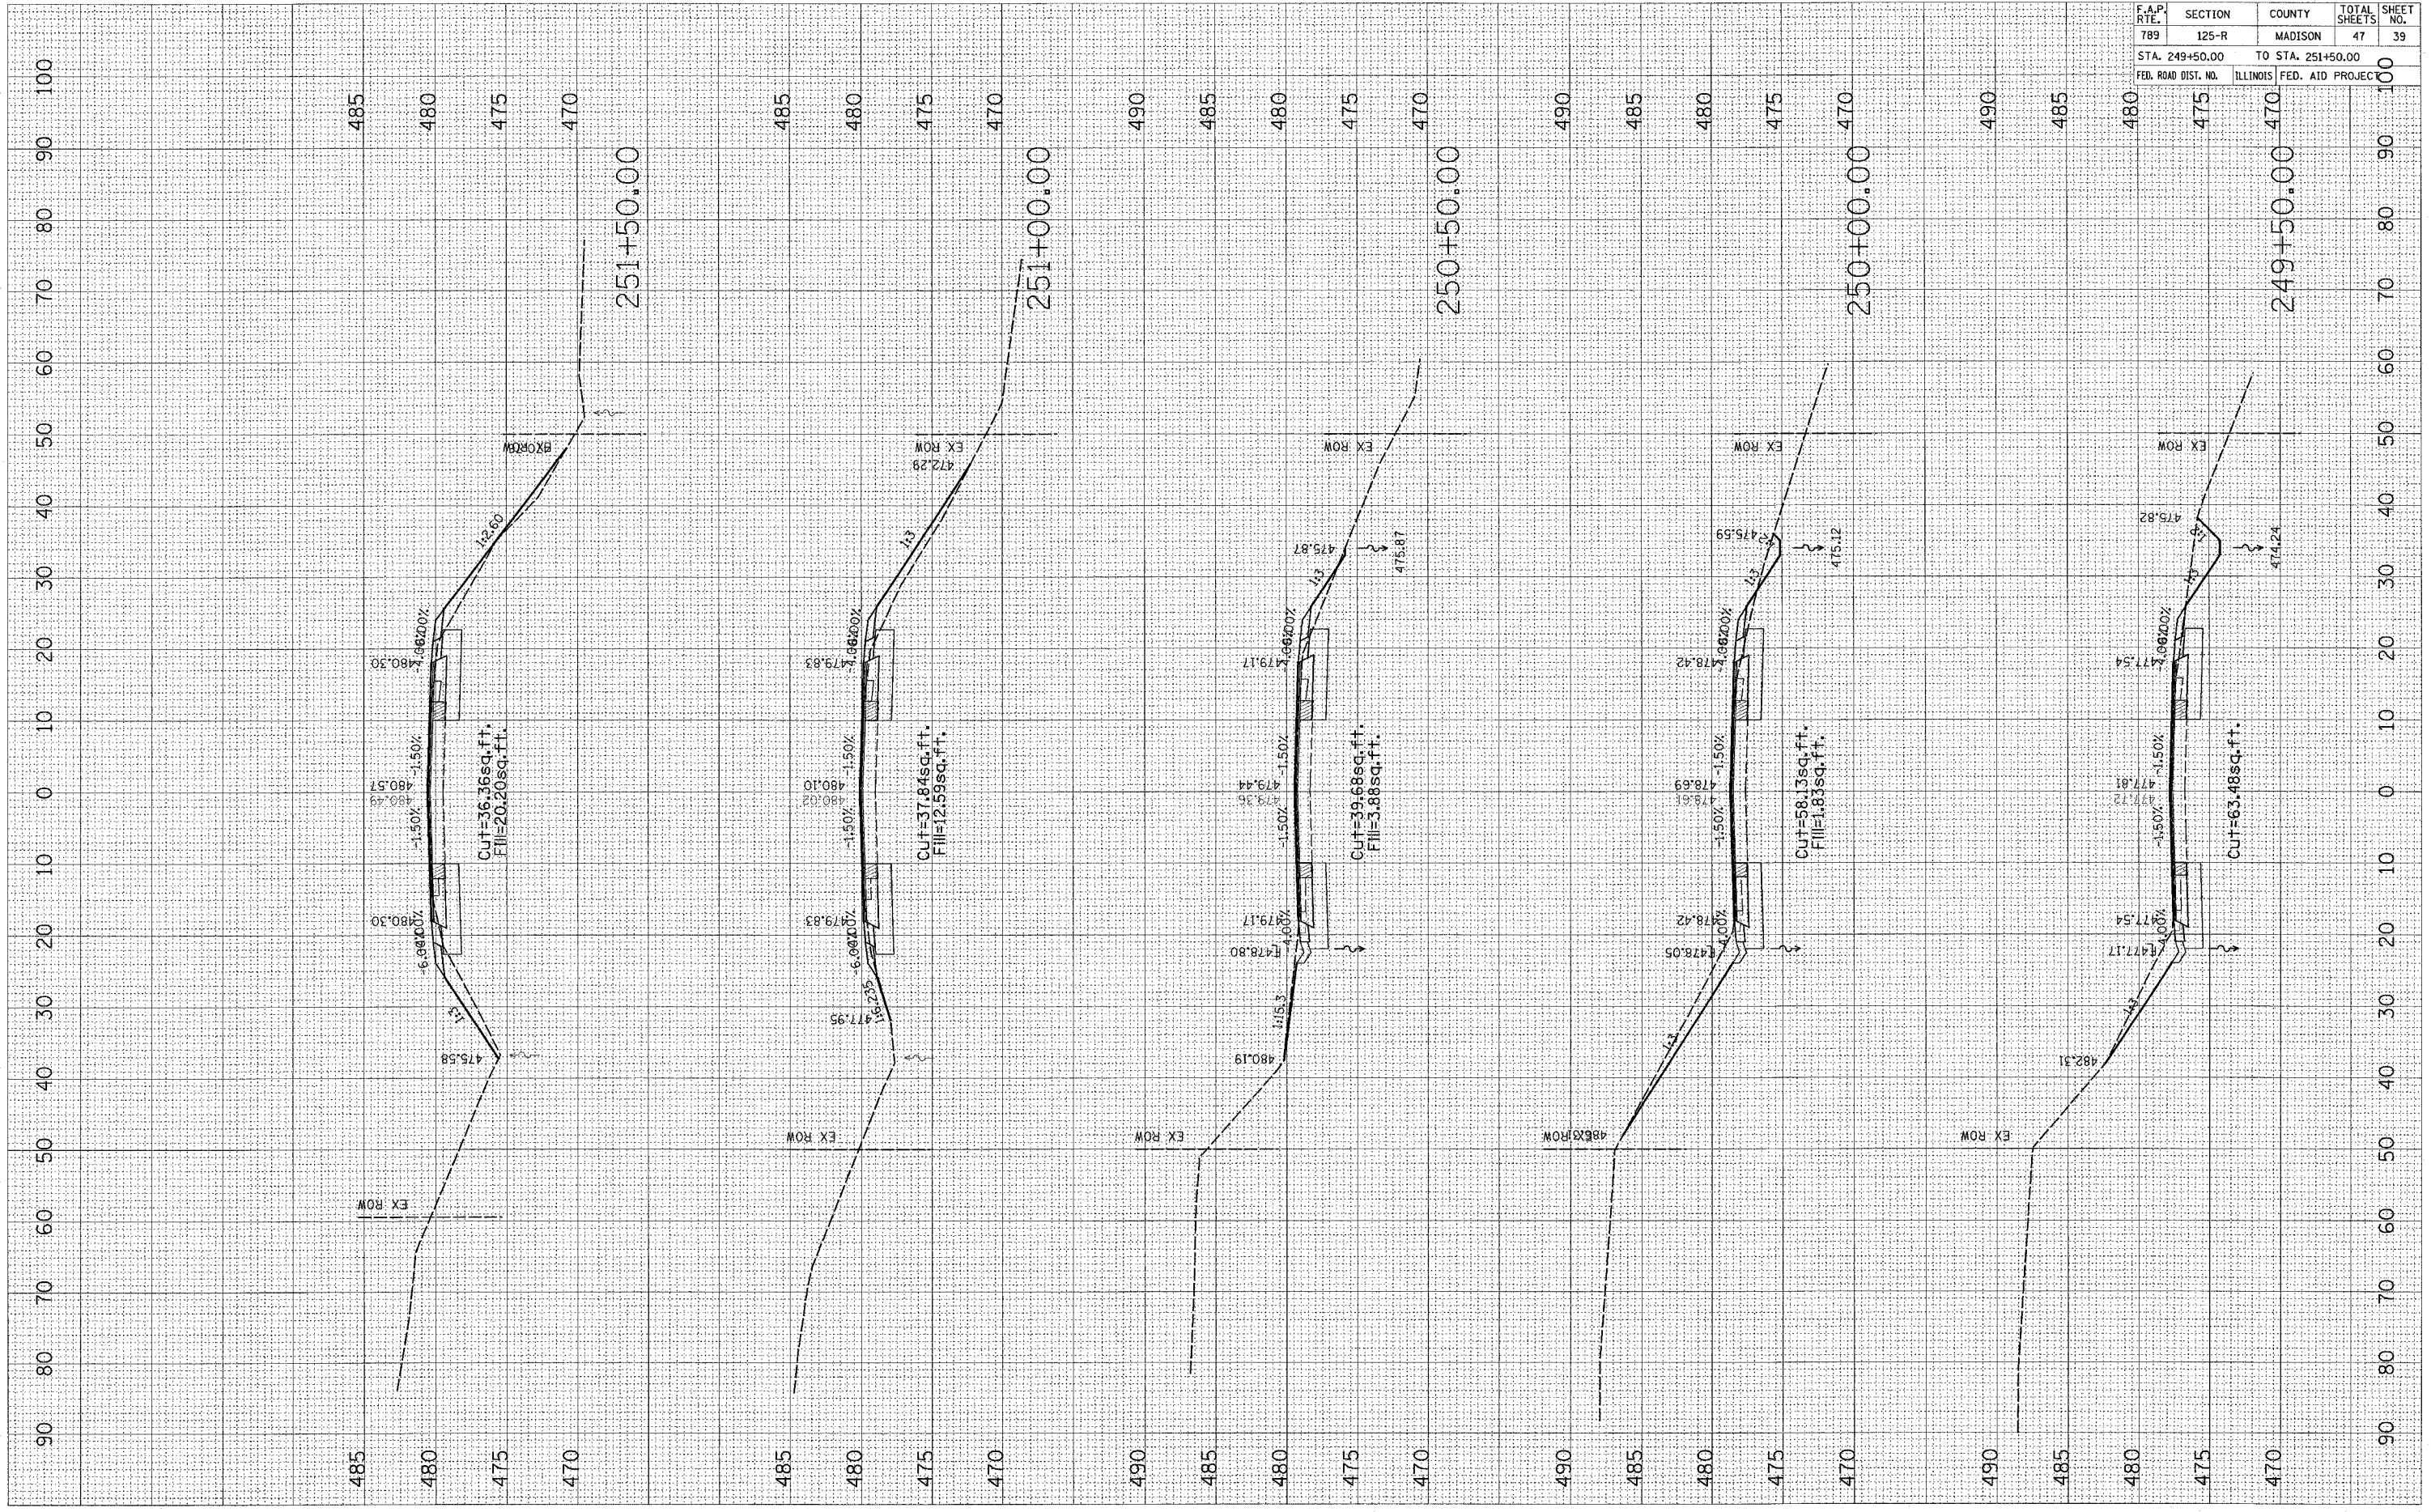

F.A.P. RTE.	SECTION	COUNTY	TOTAL SHEETS	SHEET NO.
789	125-R	MADISON	47	39

STA. 249+50.00 TO STA. 251+50.00  
FED. ROAD DIST. NO. ILLINOIS FED. AID PROJECT