


PLOT DATE = 2/22/2006
 FILE NAME = c:\p\projects\687982\plan\sheet\p85.dwg
 PLOT SCALE = 10.0000 / 1" = 100.0000'
 USER NAME = ghatlender

ORIGINAL SURVEY
 CONVENTION PLOTTED TEMPLATE AREAS CHECKED
 BY: _____ DATE: _____

FINAL SURVEY
 CONVENTION PLOTTED TEMPLATE AREAS CHECKED
 BY: _____ DATE: _____

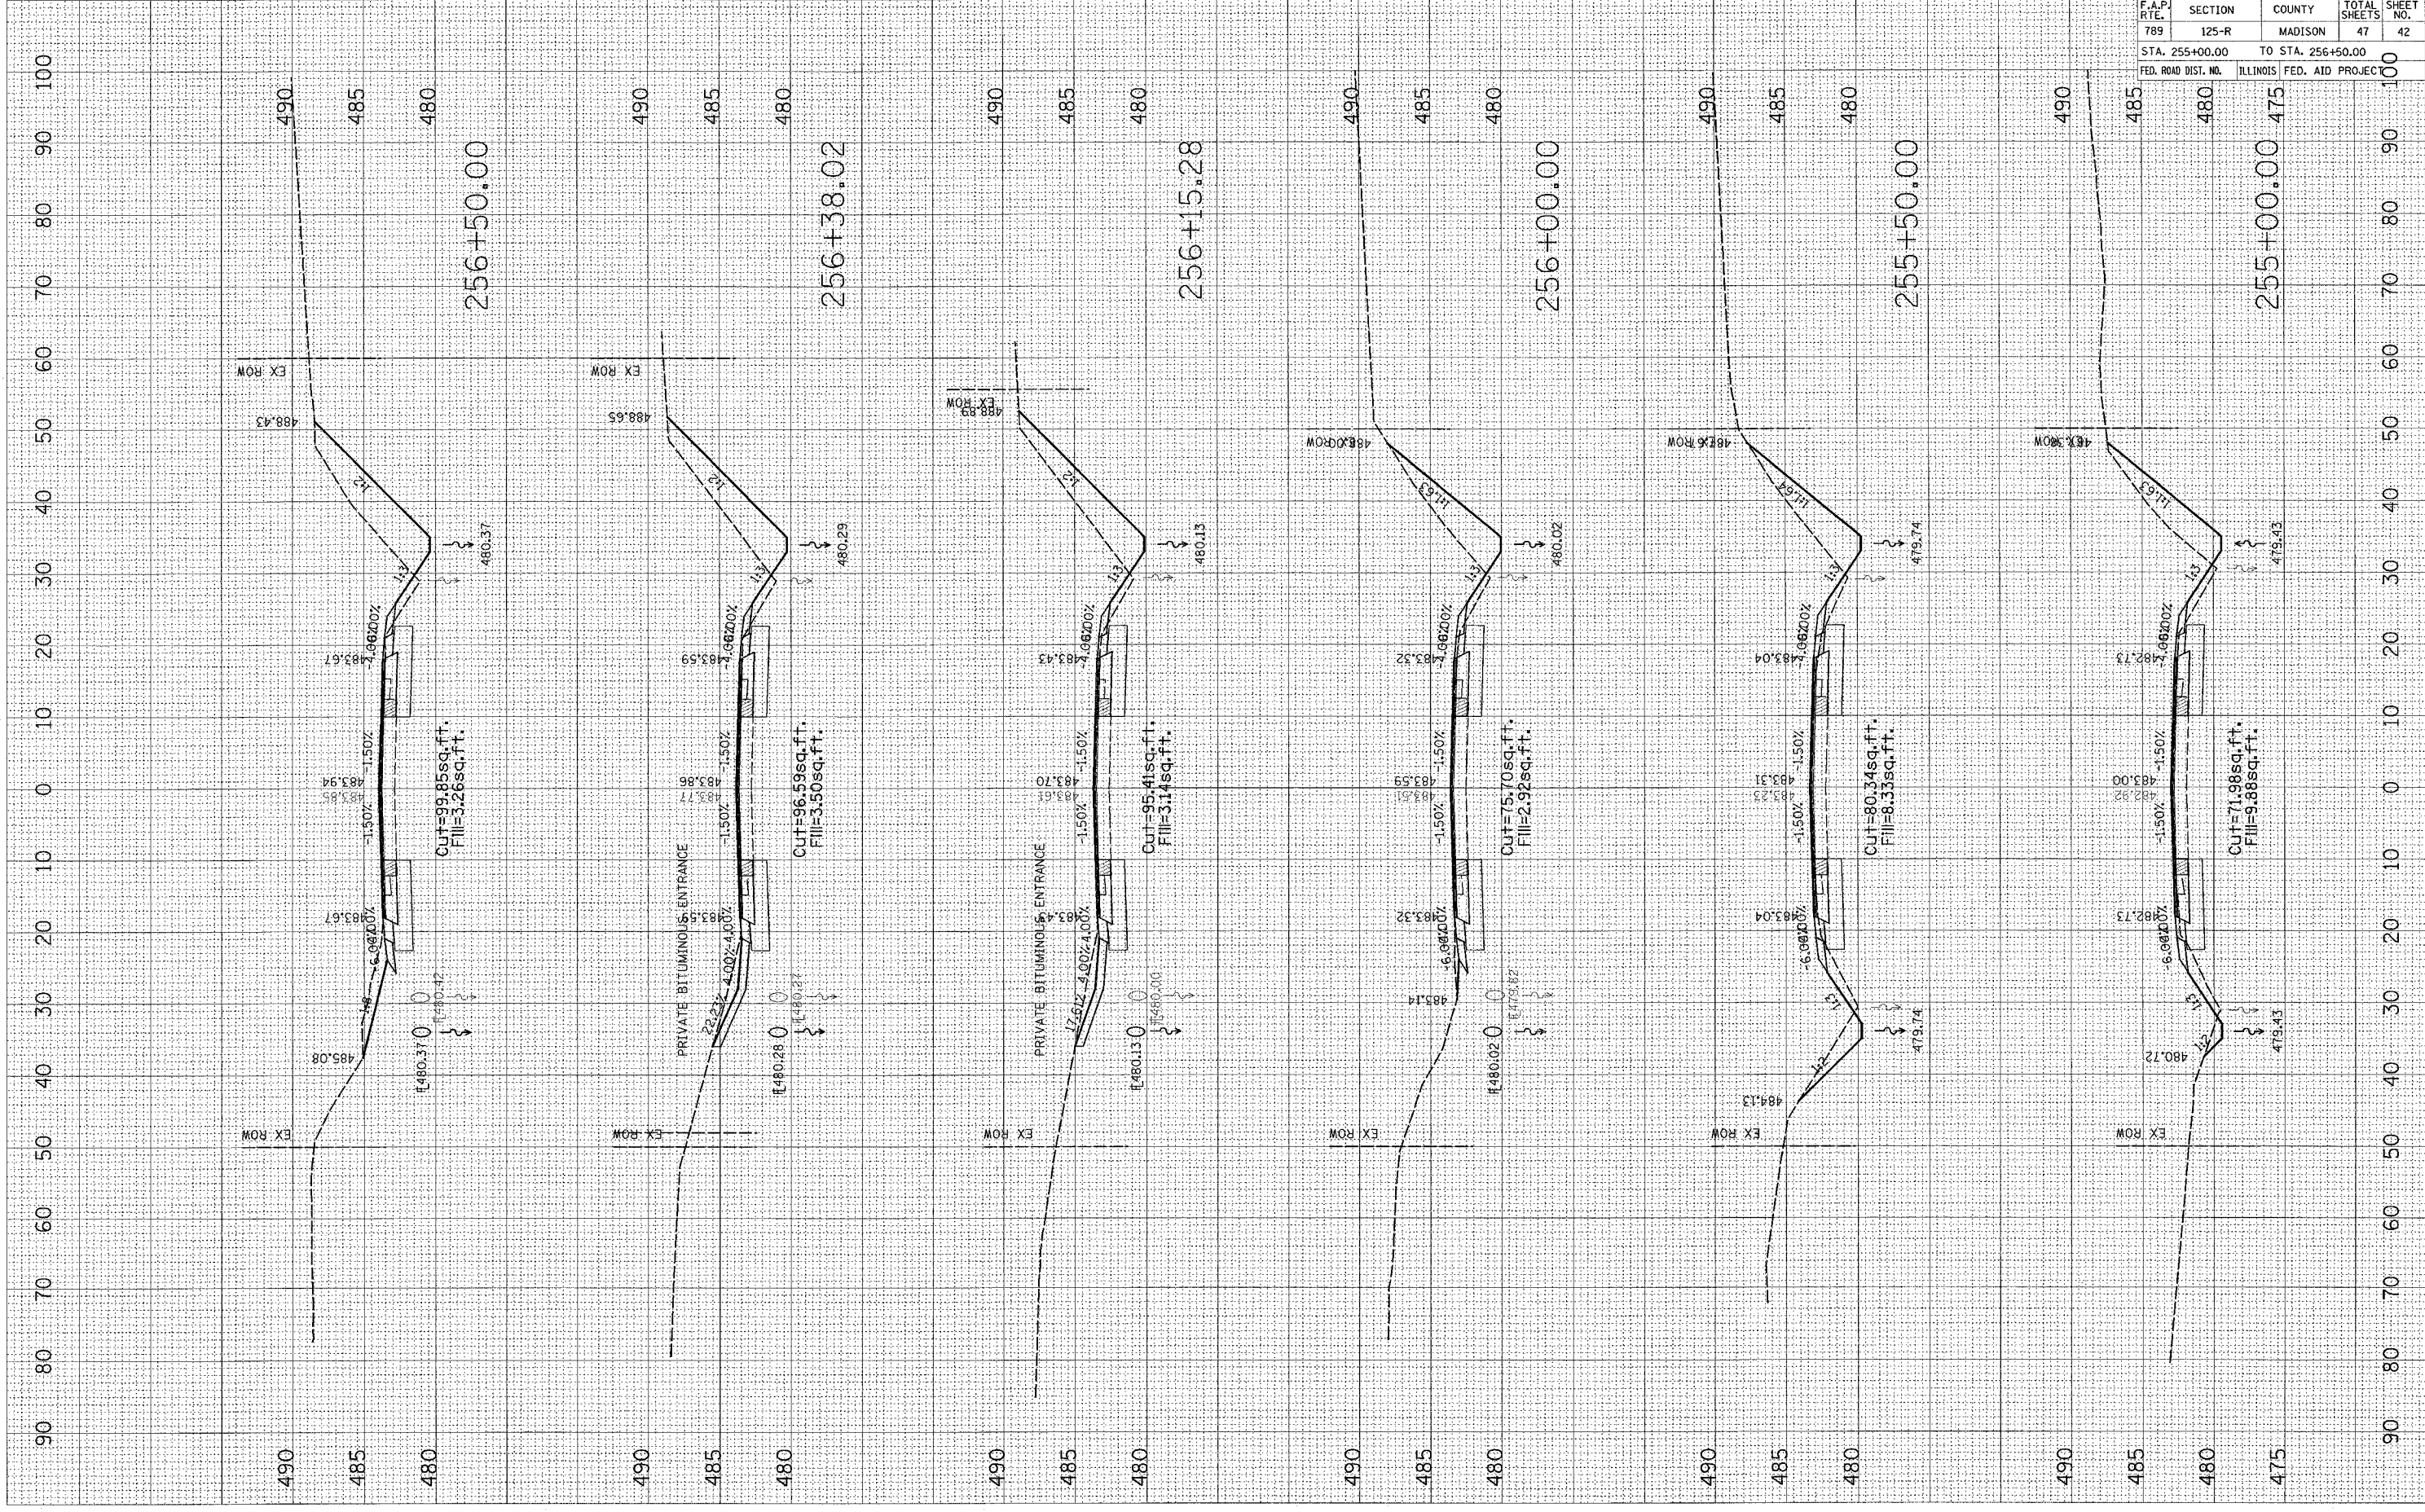

CONTRACT NO. 76958				
F.A.P. RTE.	SECTION	COUNTY	TOTAL SHEETS	SHEET NO.
789	125-R	MADISON	47	42
STA. 255+00.00 TO STA. 256+50.00				
FED. ROAD DIST. NO.		ILLINOIS	FED. AID PROJECT	
			255+00.00	475