


PLOT DATE = 2/22/2006
 FILE NAME = c:\pws\pws\adp9995\adp9995.dwg
 USER NAME = challenger

ORIGINAL SURVEY PLOTTED AREAS CHECKED
 SURVEY PLOTTED AREAS CHECKED
 FINAL SURVEY PLOTTED AREAS CHECKED

BY DATE
 BY DATE

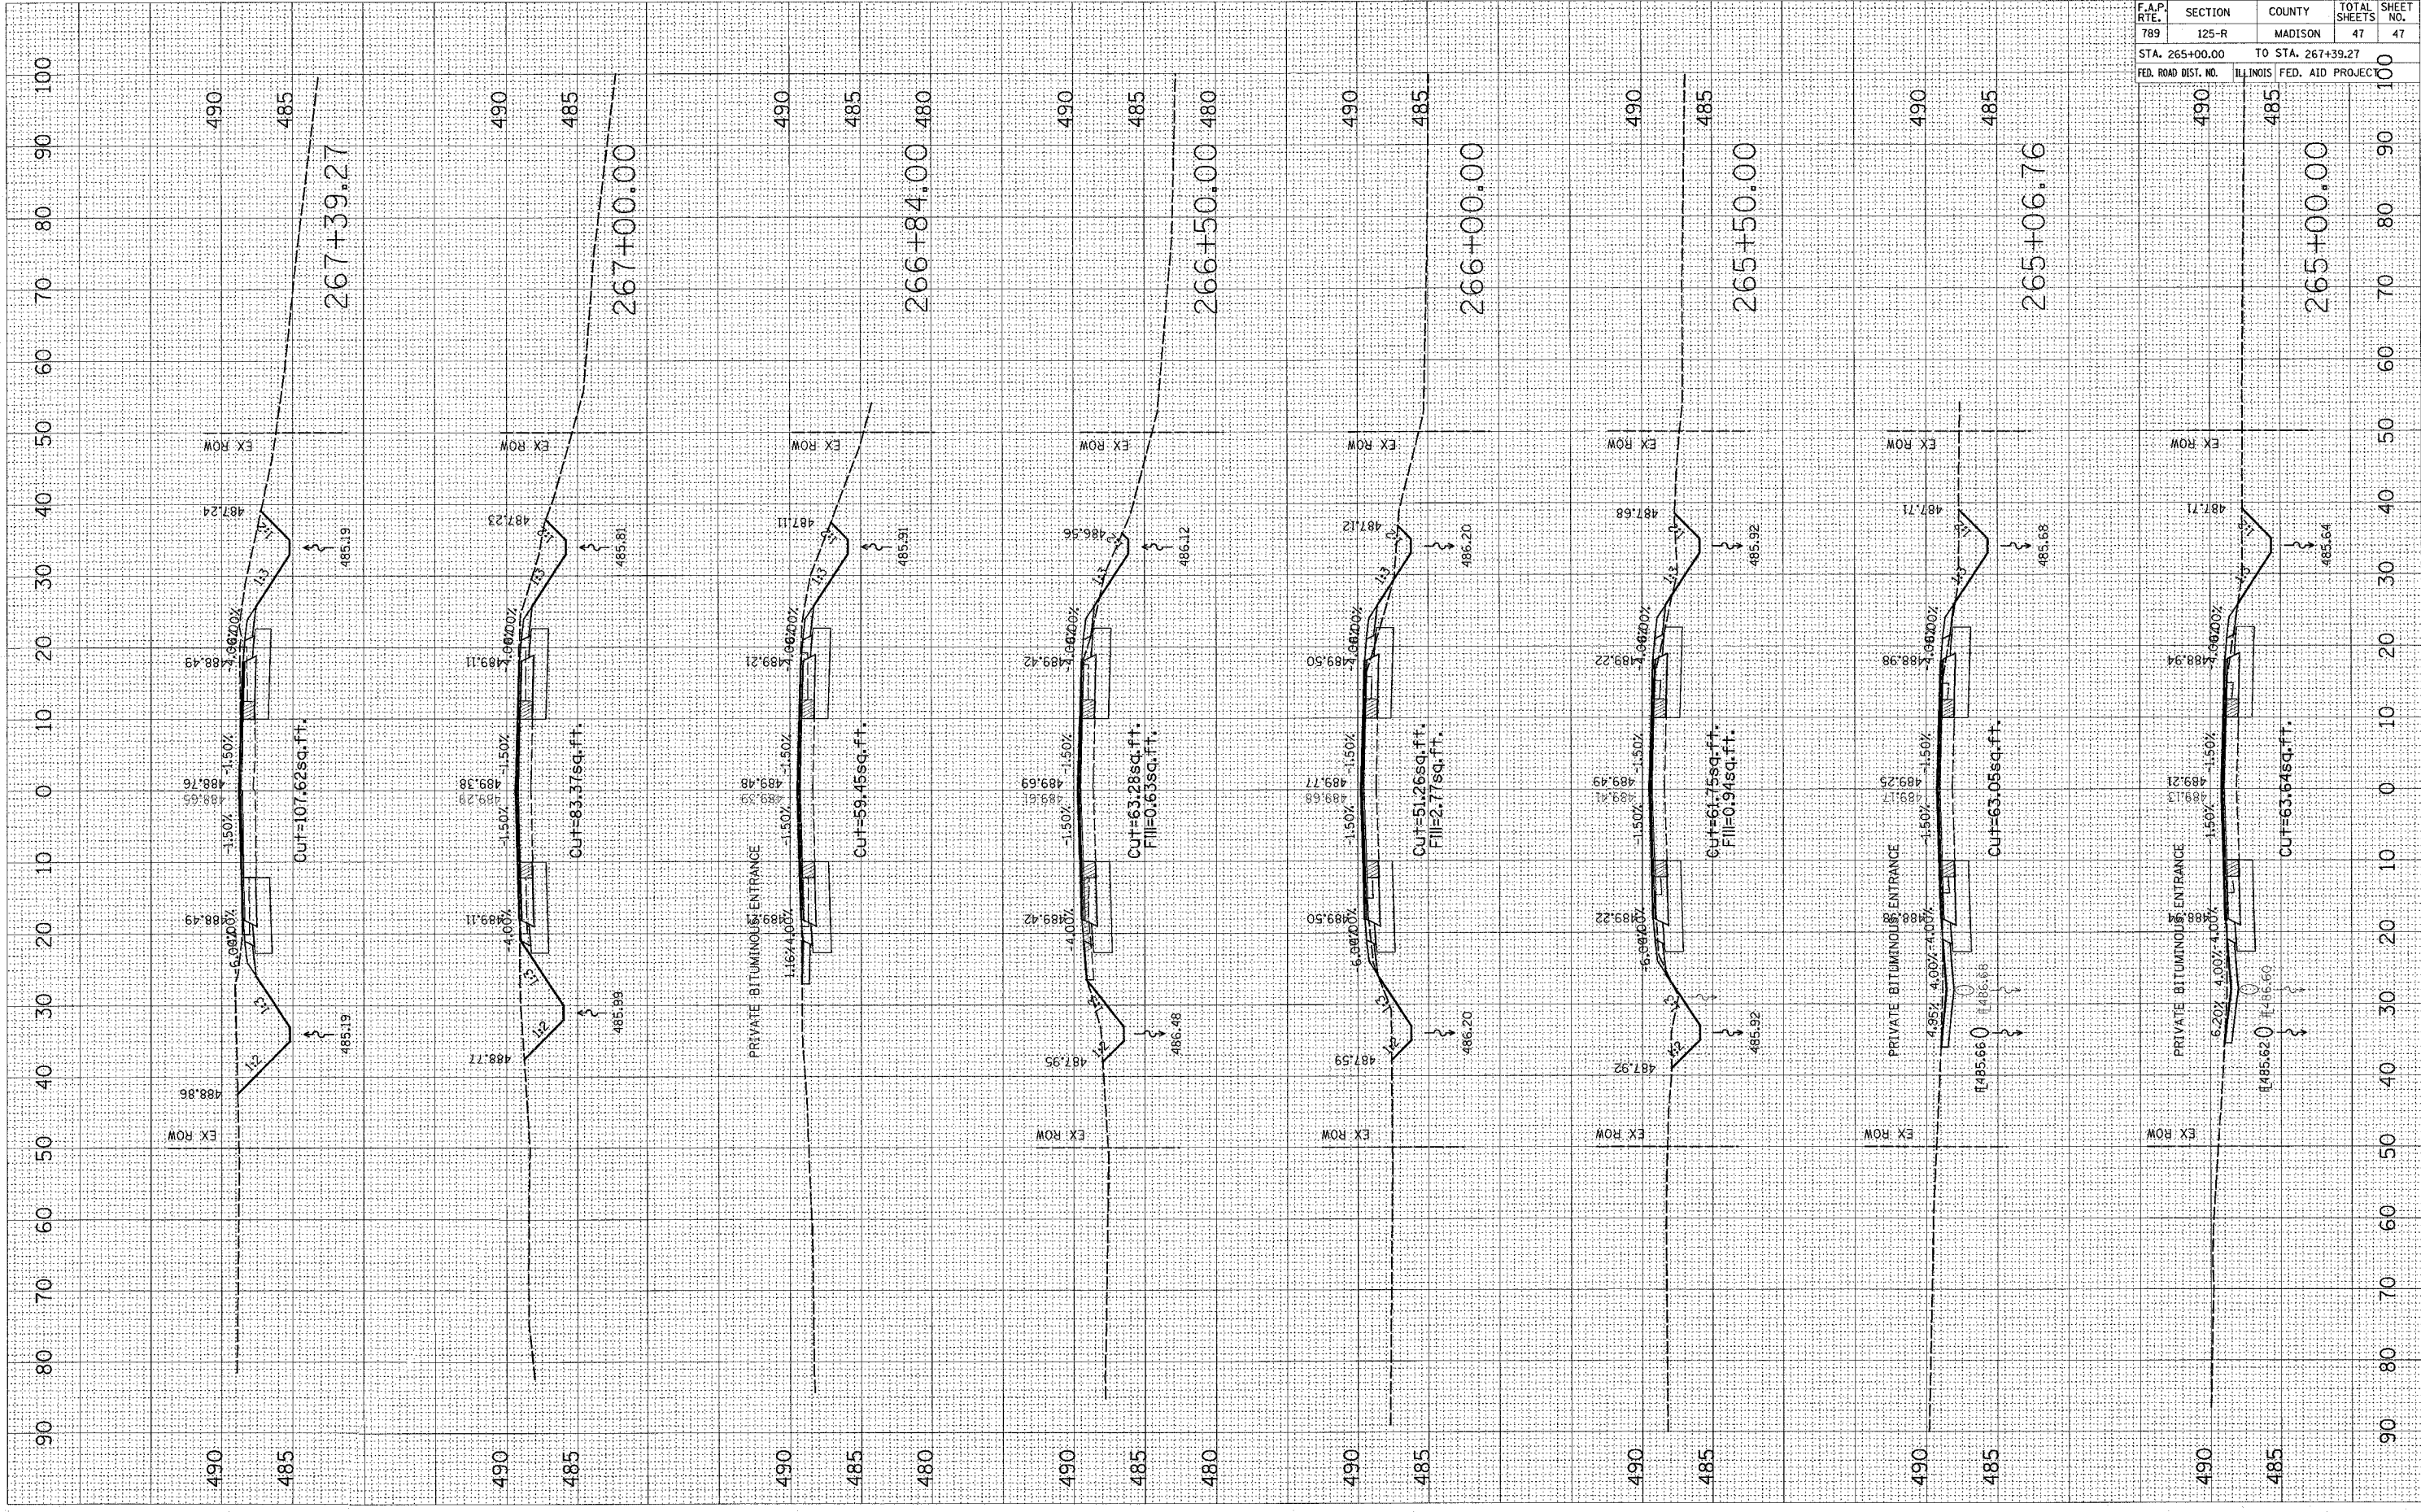

CONTRACT NO. 76958				
F.A.P. RTE.	SECTION	COUNTY	TOTAL SHEETS	SHEET NO.
789	125-R	MADISON	47	47
STA. 265+00.00 TO STA. 267+39.27				
FED. ROAD DIST. NO. ILLINOIS FED. AID PROJECT				