


FINAL SURVEY NOTE BOOK NO.	REVISED SURVEY PLOTTED TEMPLATE AREAS CHECKED	DATE

ORIGINAL SURVEY NOTE BOOK NO.	REVISED SURVEY PLOTTED TEMPLATE AREAS CHECKED	DATE

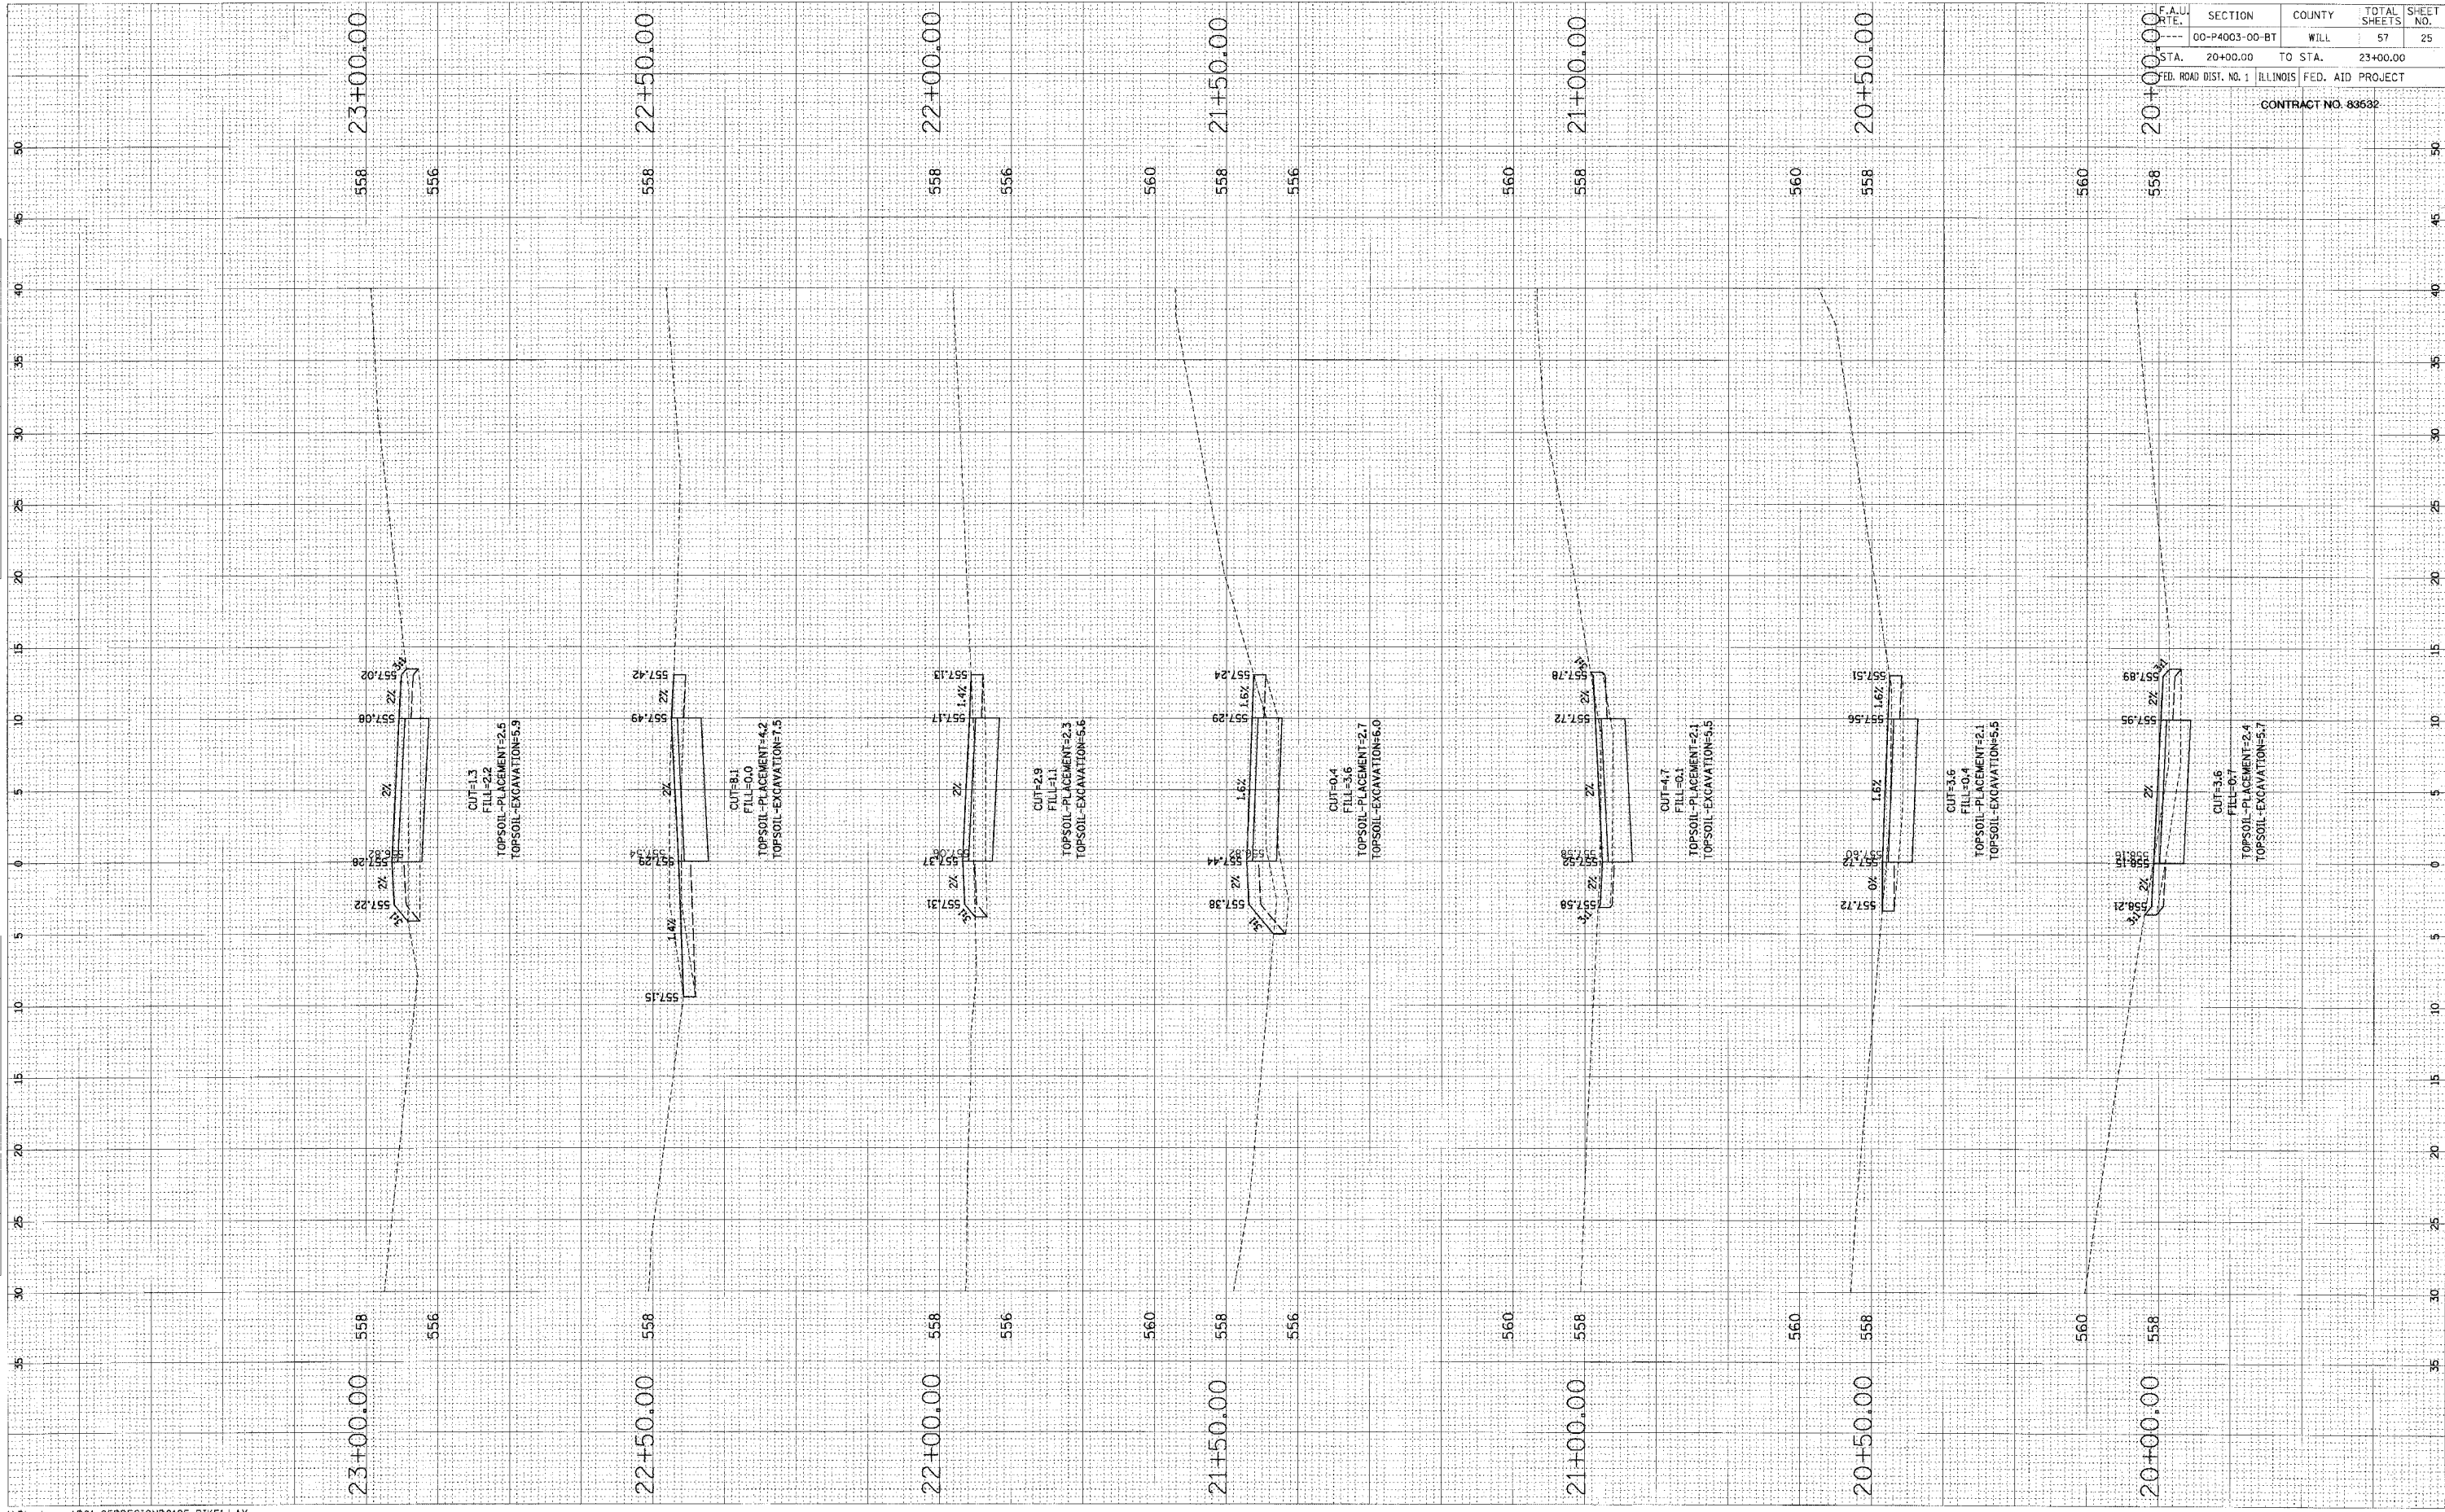

F.A.U. DIST. NO.	SECTION	COUNTY	TOTAL SHEETS	SHEET NO.
---	00-P4003-00-BT	WILL	57	25
STA. 20+00.00	TO STA.	23+00.00		
FED. ROAD DIST. NO. 1 ILLINOIS FED. AID PROJECT				
CONTRACT NO. 83682				