

FINAL SURVEY  
 NOTE BOOK  
 NO.


REVISIONS  
 PLOTTED  
 AREAS  
 CHECKED

BY  
 DATE

ORIGINAL SURVEY  
 NOTE BOOK  
 NO.

REVISIONS  
 PLOTTED  
 AREAS  
 CHECKED

BY  
 DATE

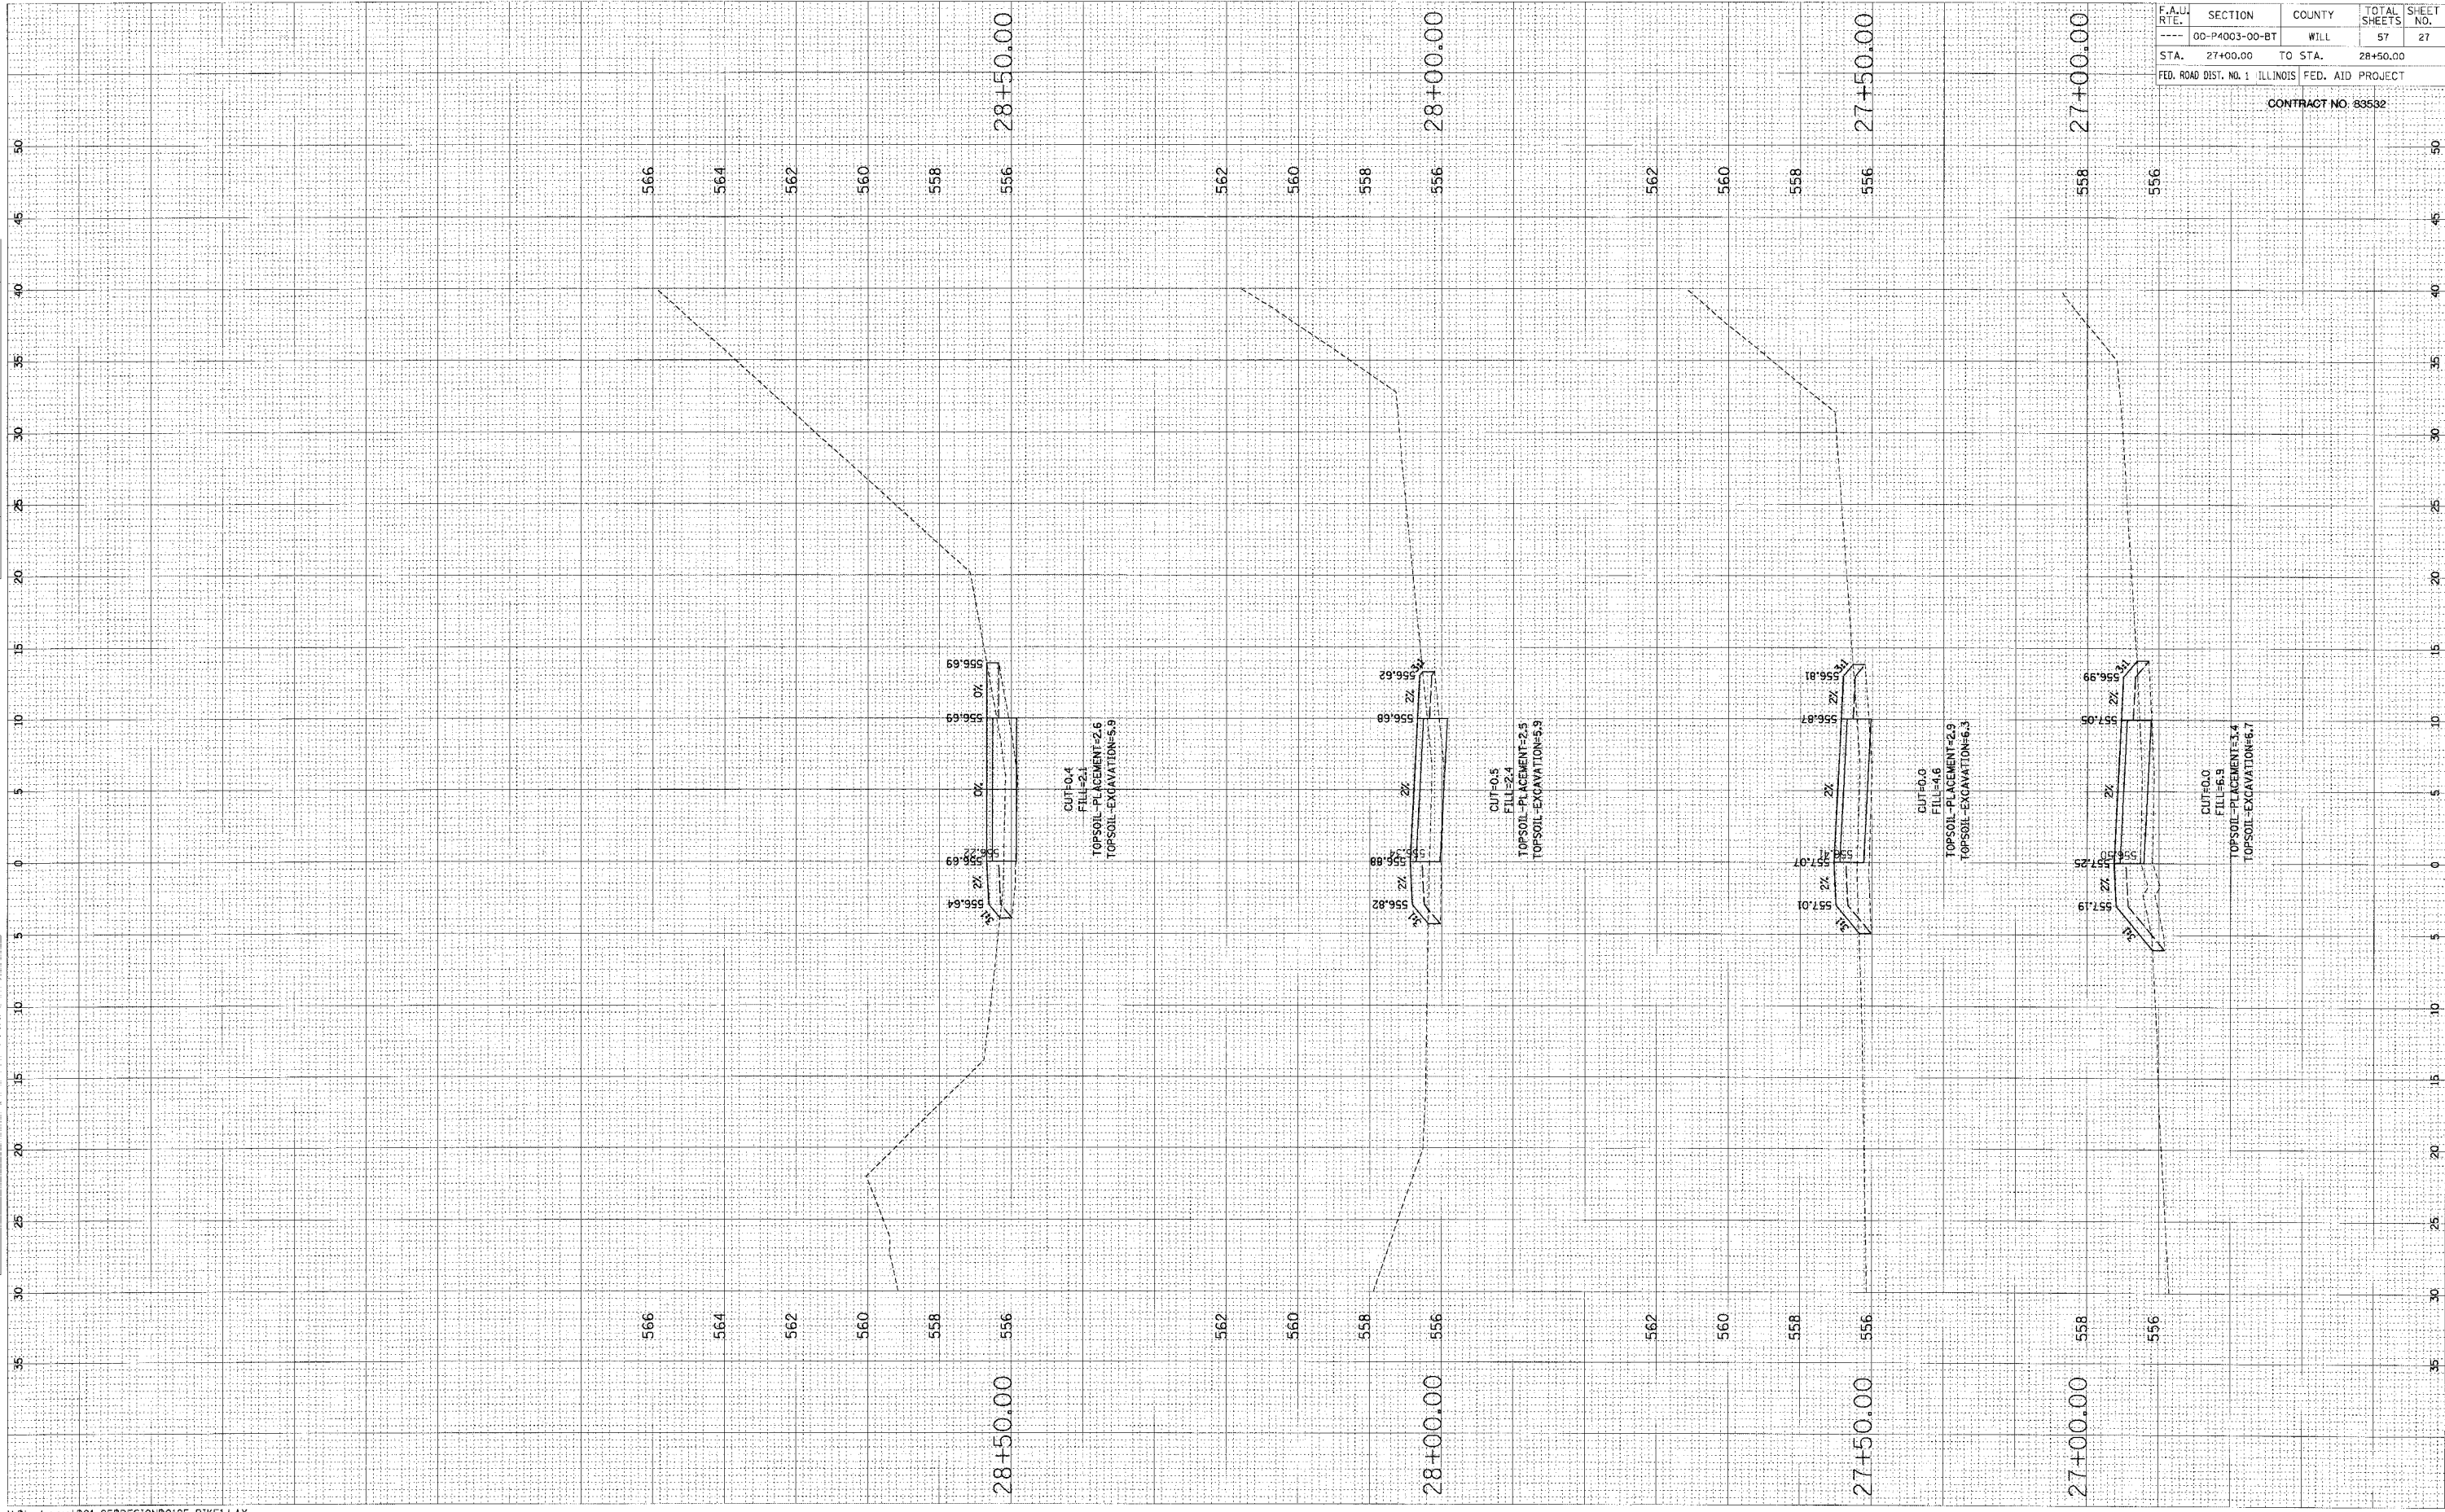

F.A.U. RTE.	SECTION	COUNTY	TOTAL SHEETS	SHEET NO.
----	00-P4003-00-BT	WILL	57	27
STA. 27+00.00		TO STA. 28+50.00		
FED. ROAD DIST. NO. 1 ILLINOIS FED. AID PROJECT				

CONTRACT NO. 83532