


FINAL SURVEY
 CHECKED PLOTTED
 NOTE BOOK TEMPLATE
 AREA AREAS CHECKED

ORIGINAL SURVEY
 CHECKED PLOTTED
 NOTE BOOK TEMPLATE
 AREA AREAS CHECKED

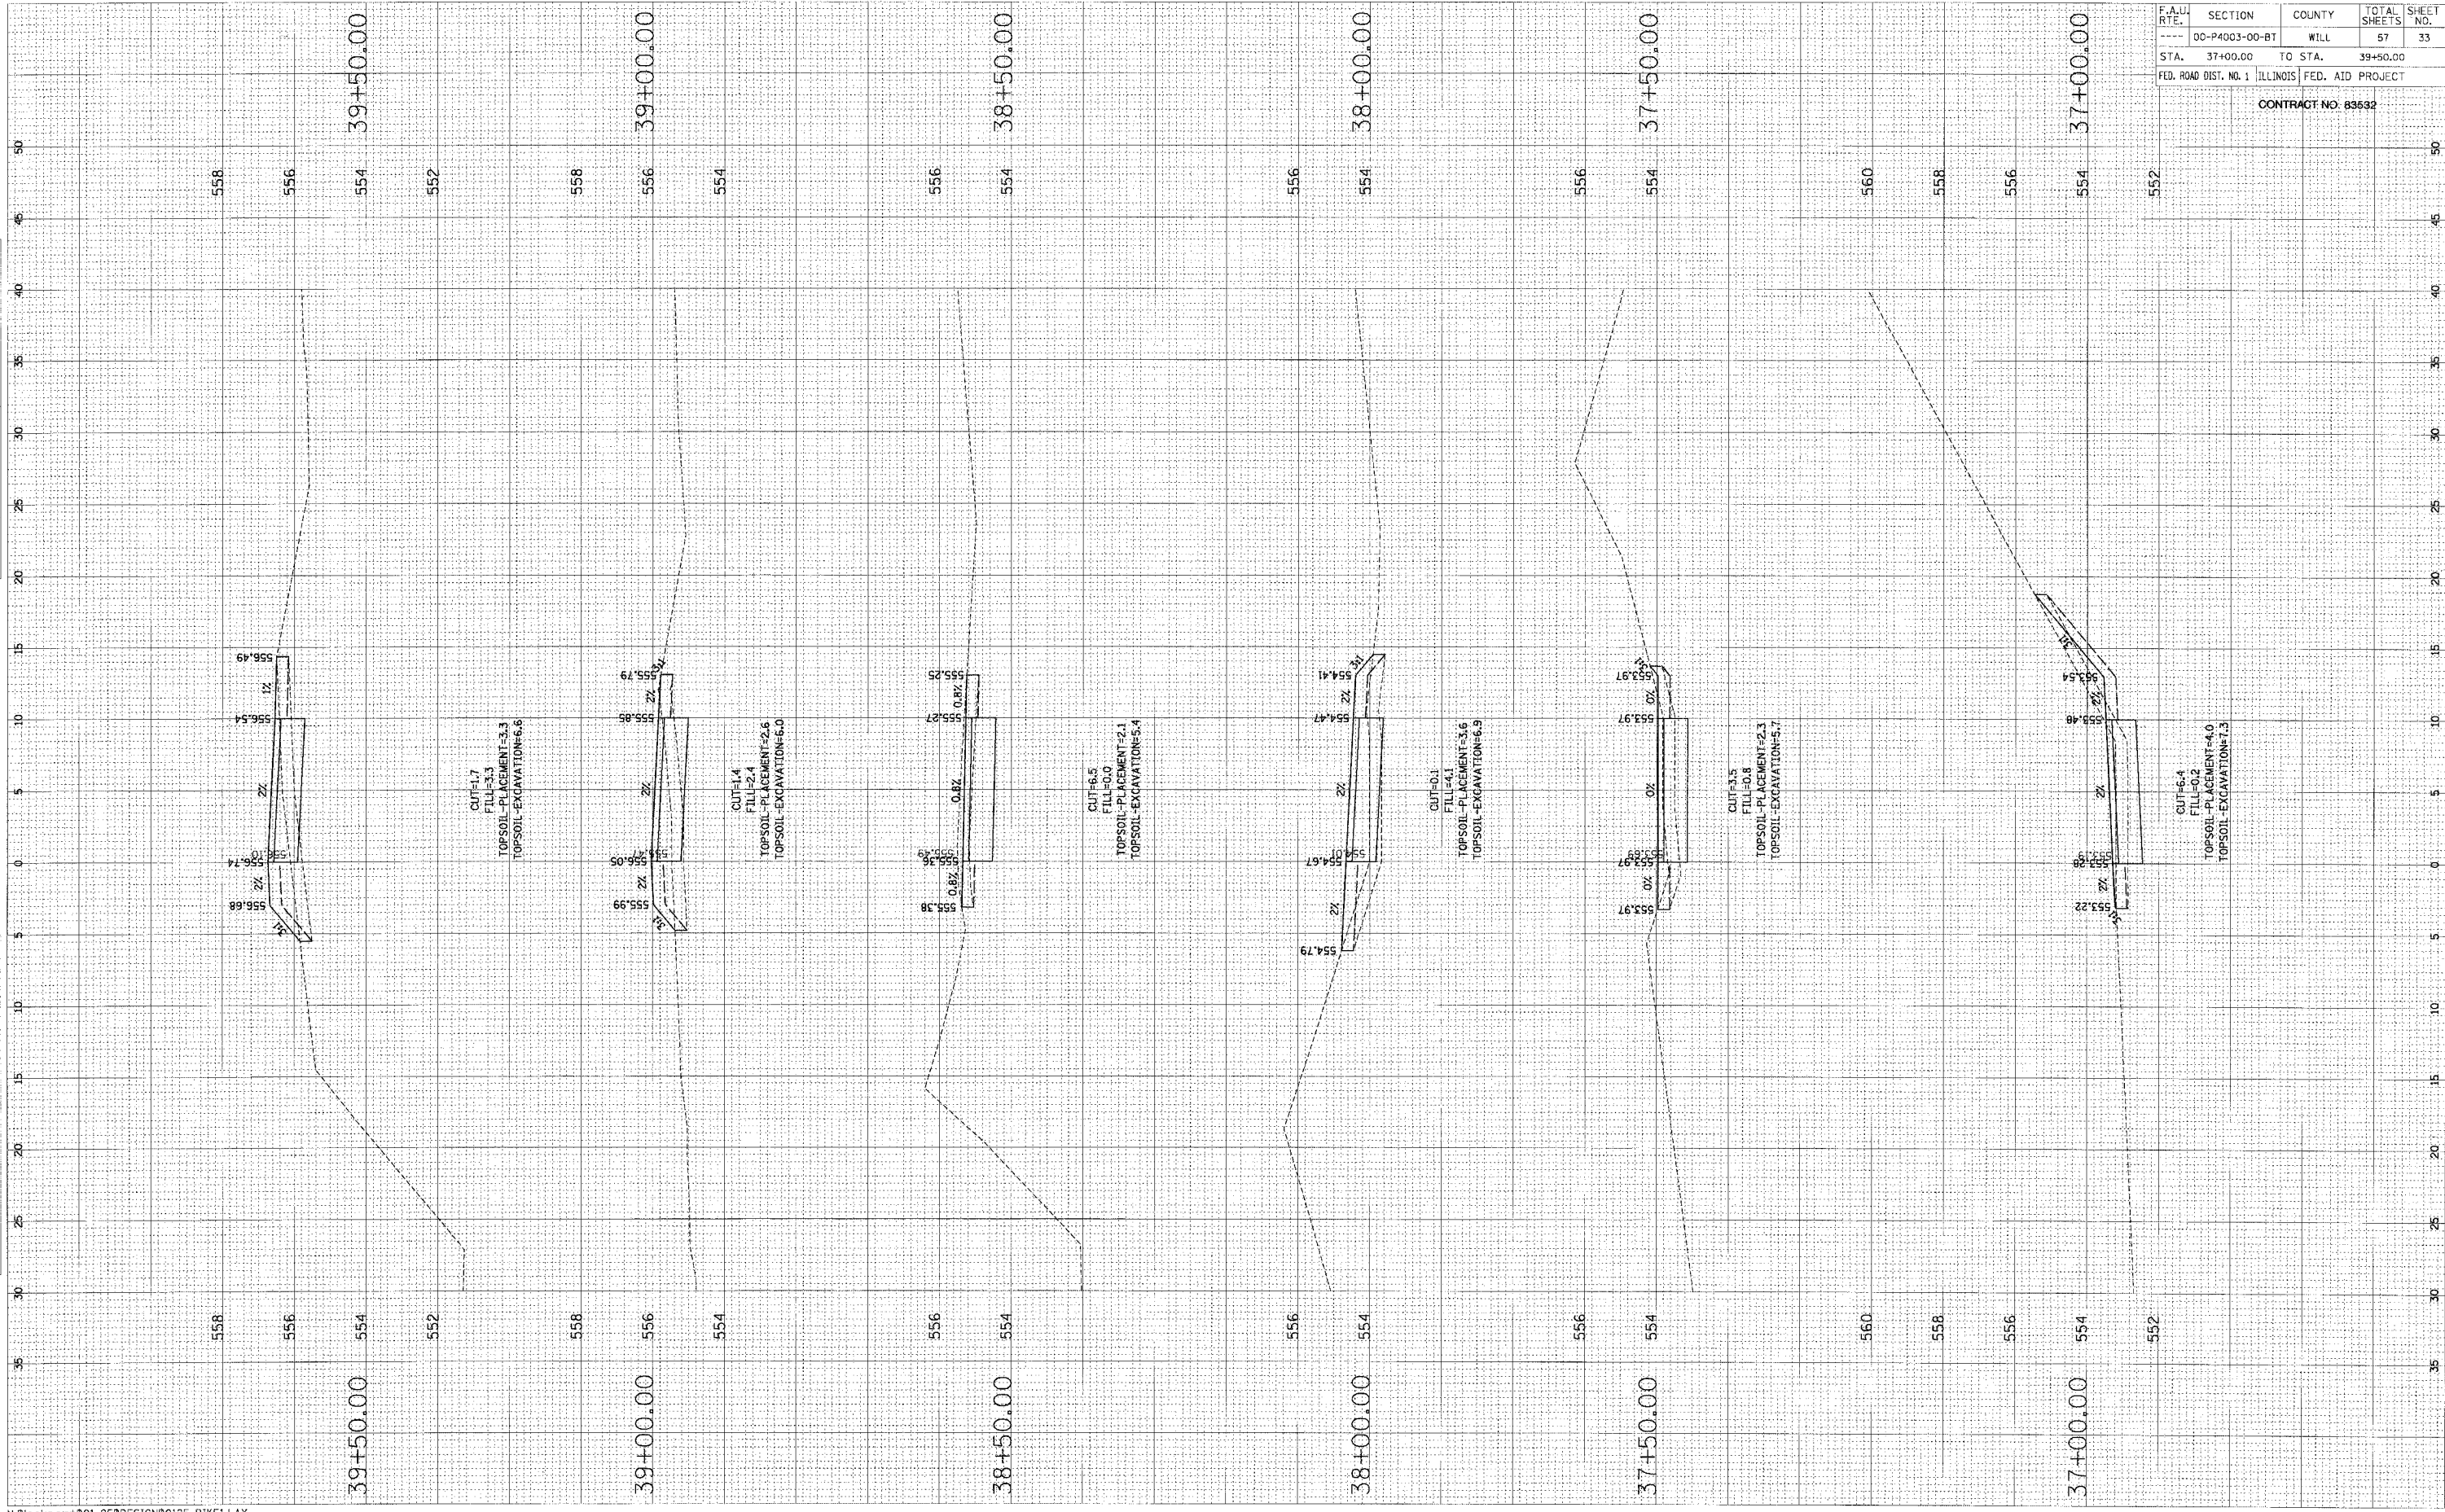

F.A.U. RTE.	SECTION	COUNTY	TOTAL SHEETS	SHEET NO.
----	00-P4003-00-BT	WILL	57	33
STA. 37+00.00		TO STA.	39+50.00	
FED. ROAD DIST. NO. 1 [ILLINOIS] FED. AID PROJECT				

CONTRACT NO. 83632