


ORIGINAL SURVEYED SURVEY
 NOTE BOOK
 AREAS CHECKED
 DATE
 BY

FINISH SURVEYED SURVEY
 NOTE BOOK
 AREAS CHECKED
 DATE
 BY

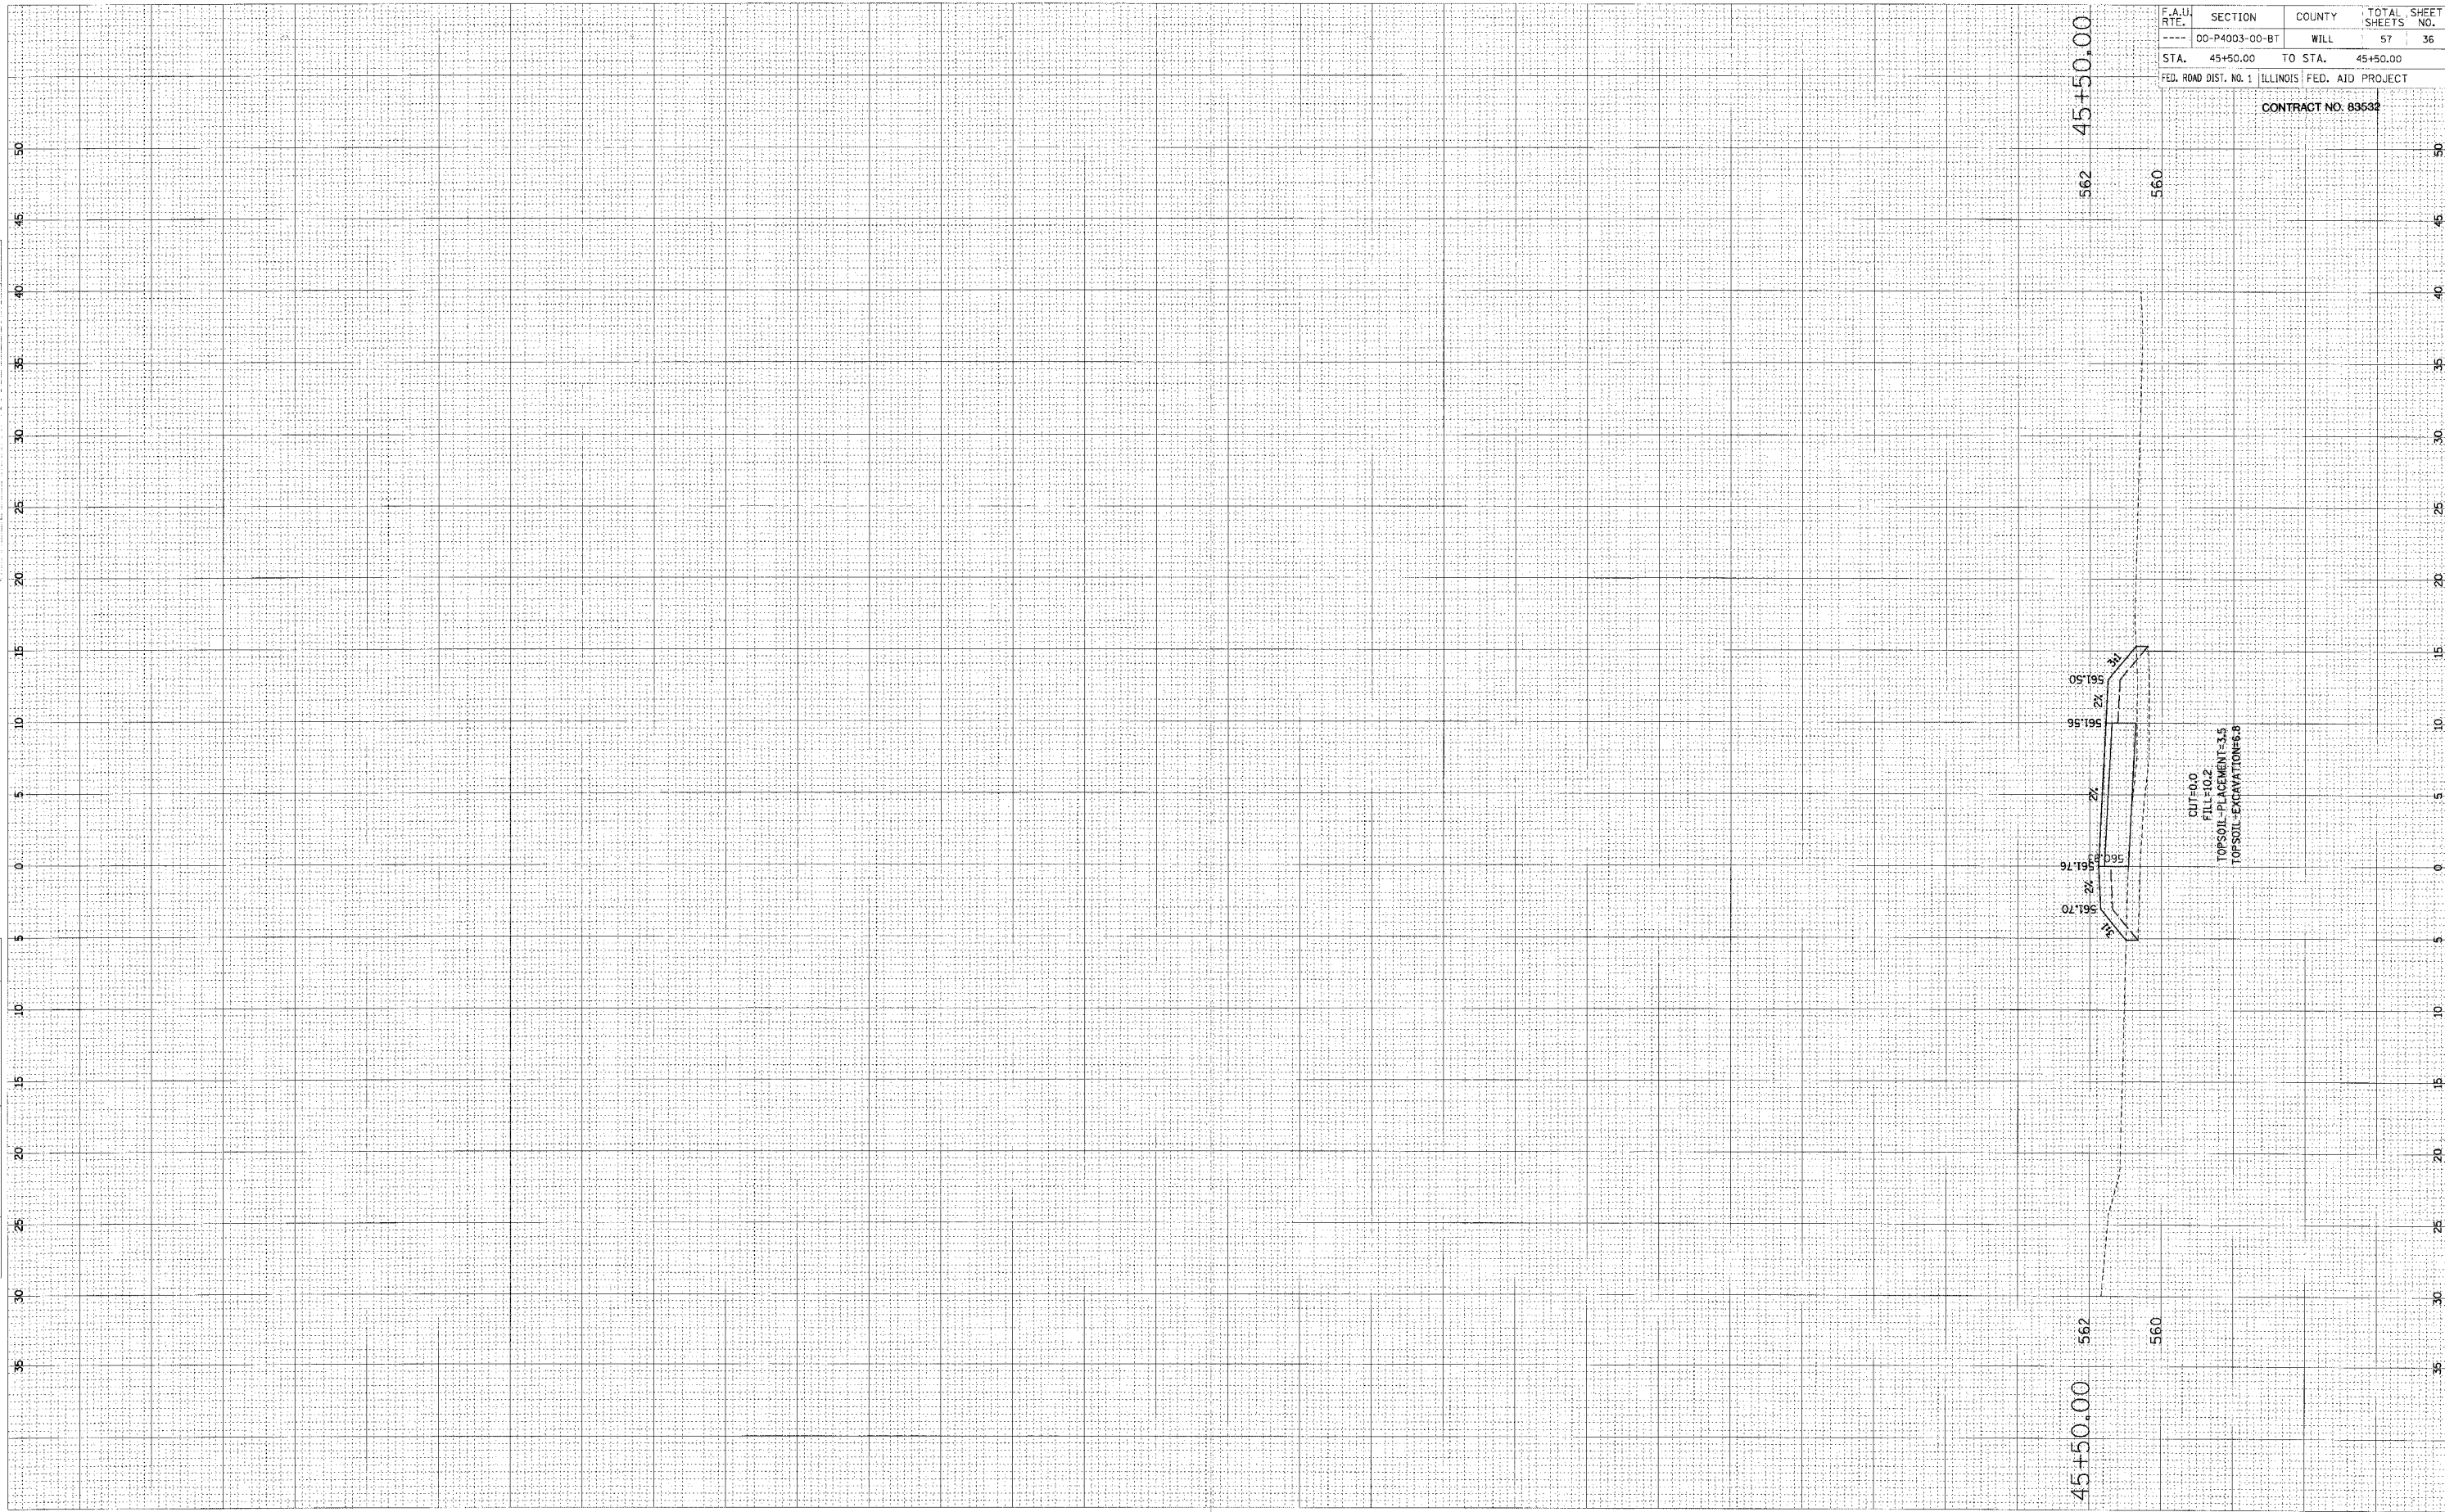

F.A.U. RTE.	SECTION	COUNTY	TOTAL SHEETS	SHEET NO.
---	00-P4003-00-BT	WILL	57	36
STA.	45+50.00	TO STA.	45+50.00	
FED. ROAD DIST. NO. 1 ILLINOIS FED. AID PROJECT				

CONTRACT NO. 83632