


FINAL SURVEY
 SURVEYED BY
 DATE
 CHECKED BY
 DATE
 REVISIONS

ORIGINAL SURVEY
 PLOTTED BY
 DATE
 CHECKED BY
 DATE
 REVISIONS

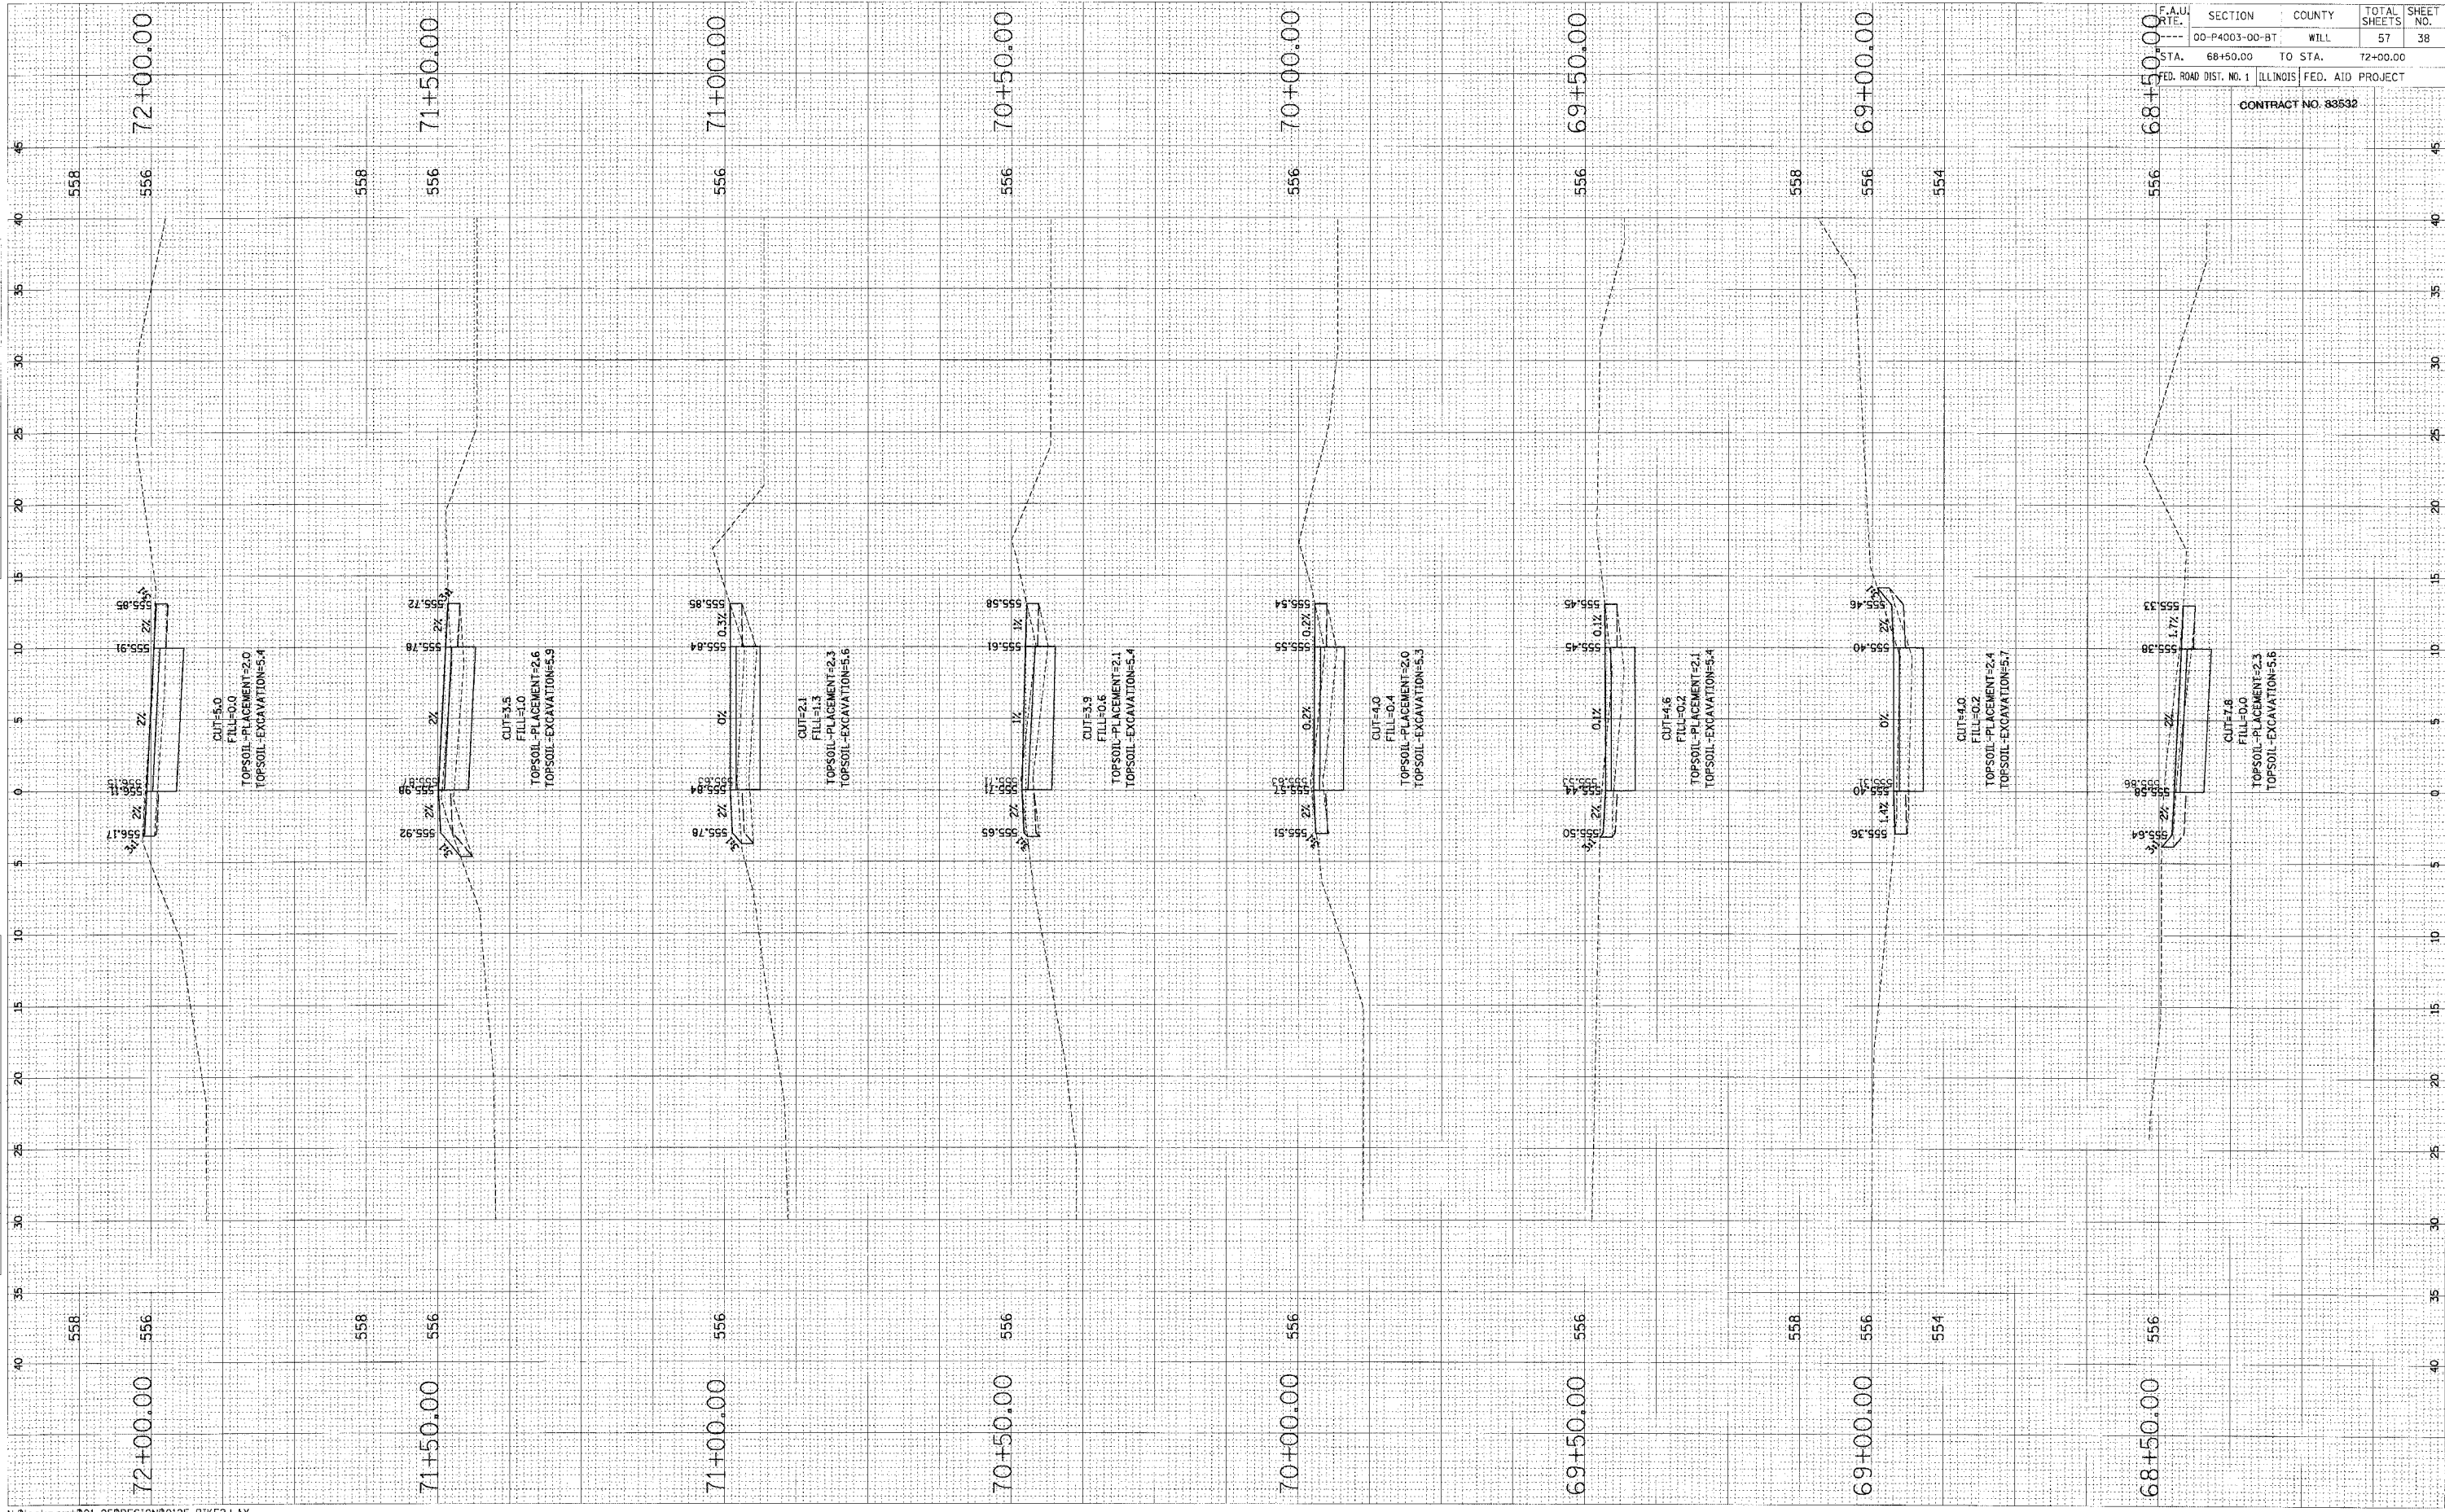

F.A.U. SITE	SECTION	COUNTY	TOTAL SHEETS	SHEET NO.
---	00-P4003-00-BT	WILL	57	38
STA. 68+50.00	TO STA. 72+00.00			
FED. ROAD DIST. NO. 1 ILLINOIS FED. AID PROJECT				

CONTRACT NO. 83532