


ORIGINAL SURVEY PLOTTED DATE  
 NOTE BOOK AREAS CHECKED

FINAL SURVEY PLOTTED DATE  
 NOTE BOOK AREAS CHECKED

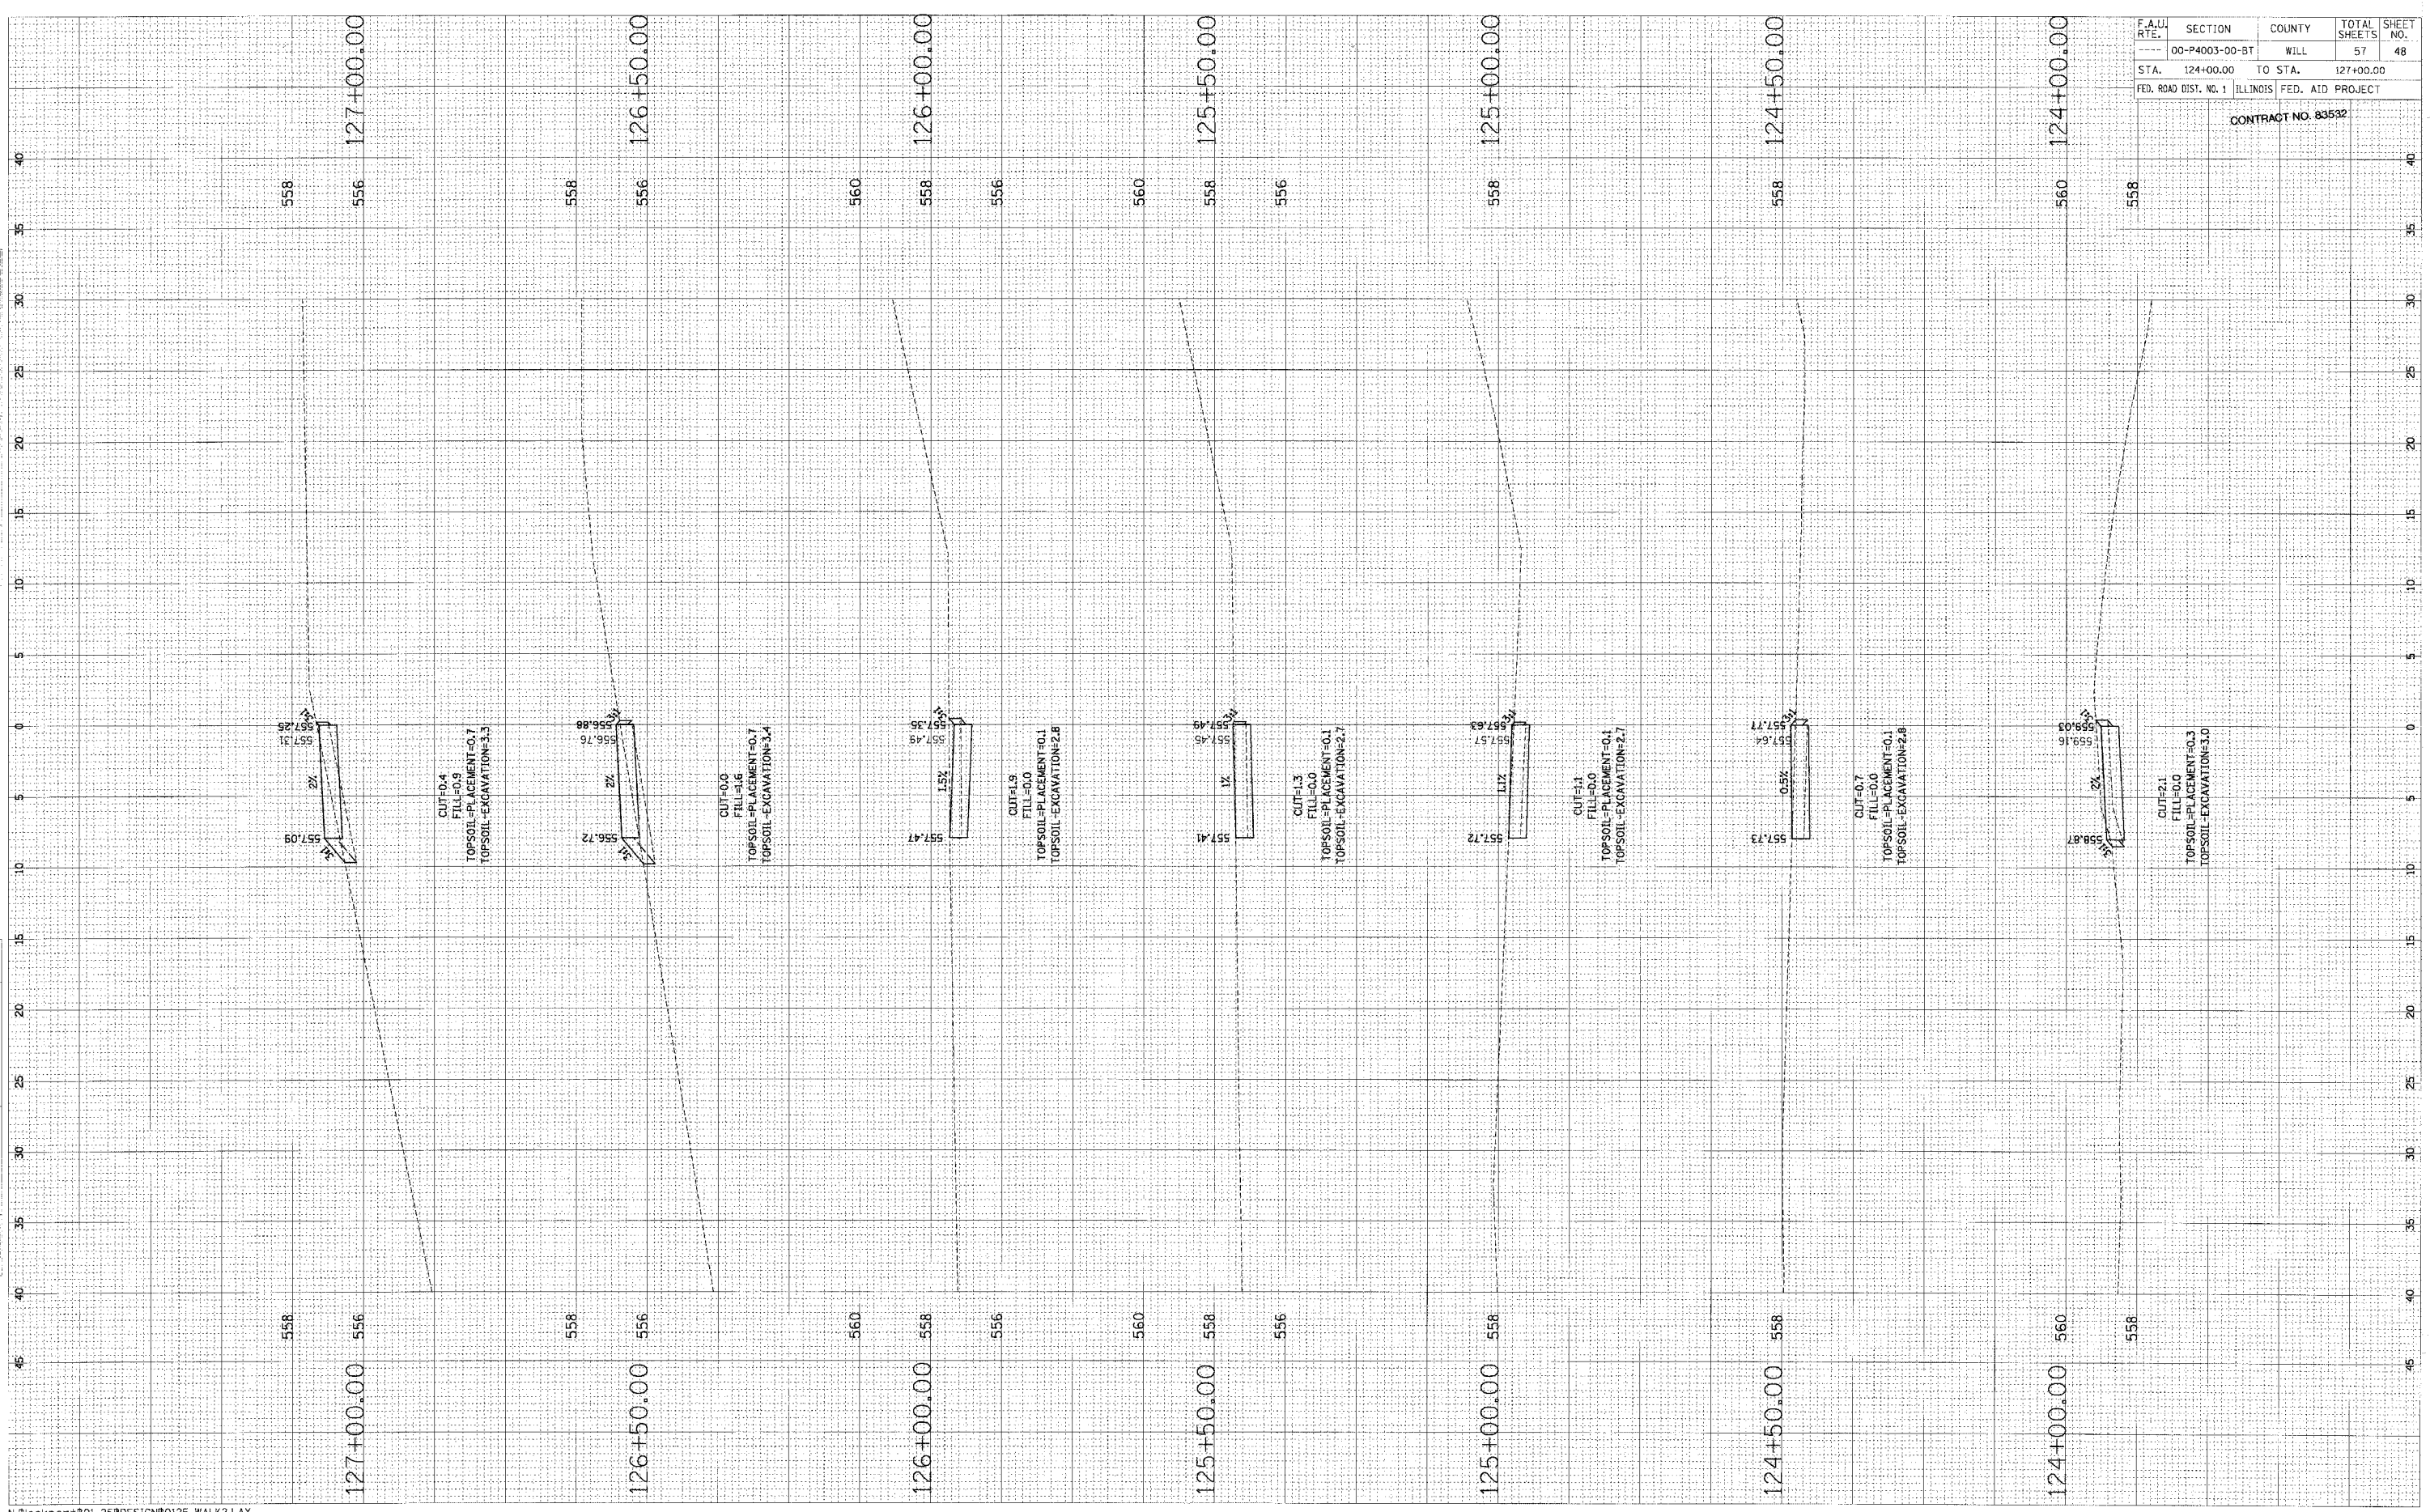

F.A.U. RTE.	SECTION	COUNTY	TOTAL SHEETS	SHEET NO.
---	00-P4003-00-BT	WILL	57	48
STA. 124+00.00	TO STA. 127+00.00			
FED. ROAD DIST. NO. 1	ILLINOIS FED. AID PROJECT			

CONTRACT NO. 83532