


ORIGINAL SURVEY PLOTTED BY DATE
 NOTE BOOK TEMPLATE AREAS CHECKED

FINAL SURVEY PLOTTED BY DATE
 NOTE BOOK TEMPLATE AREAS CHECKED

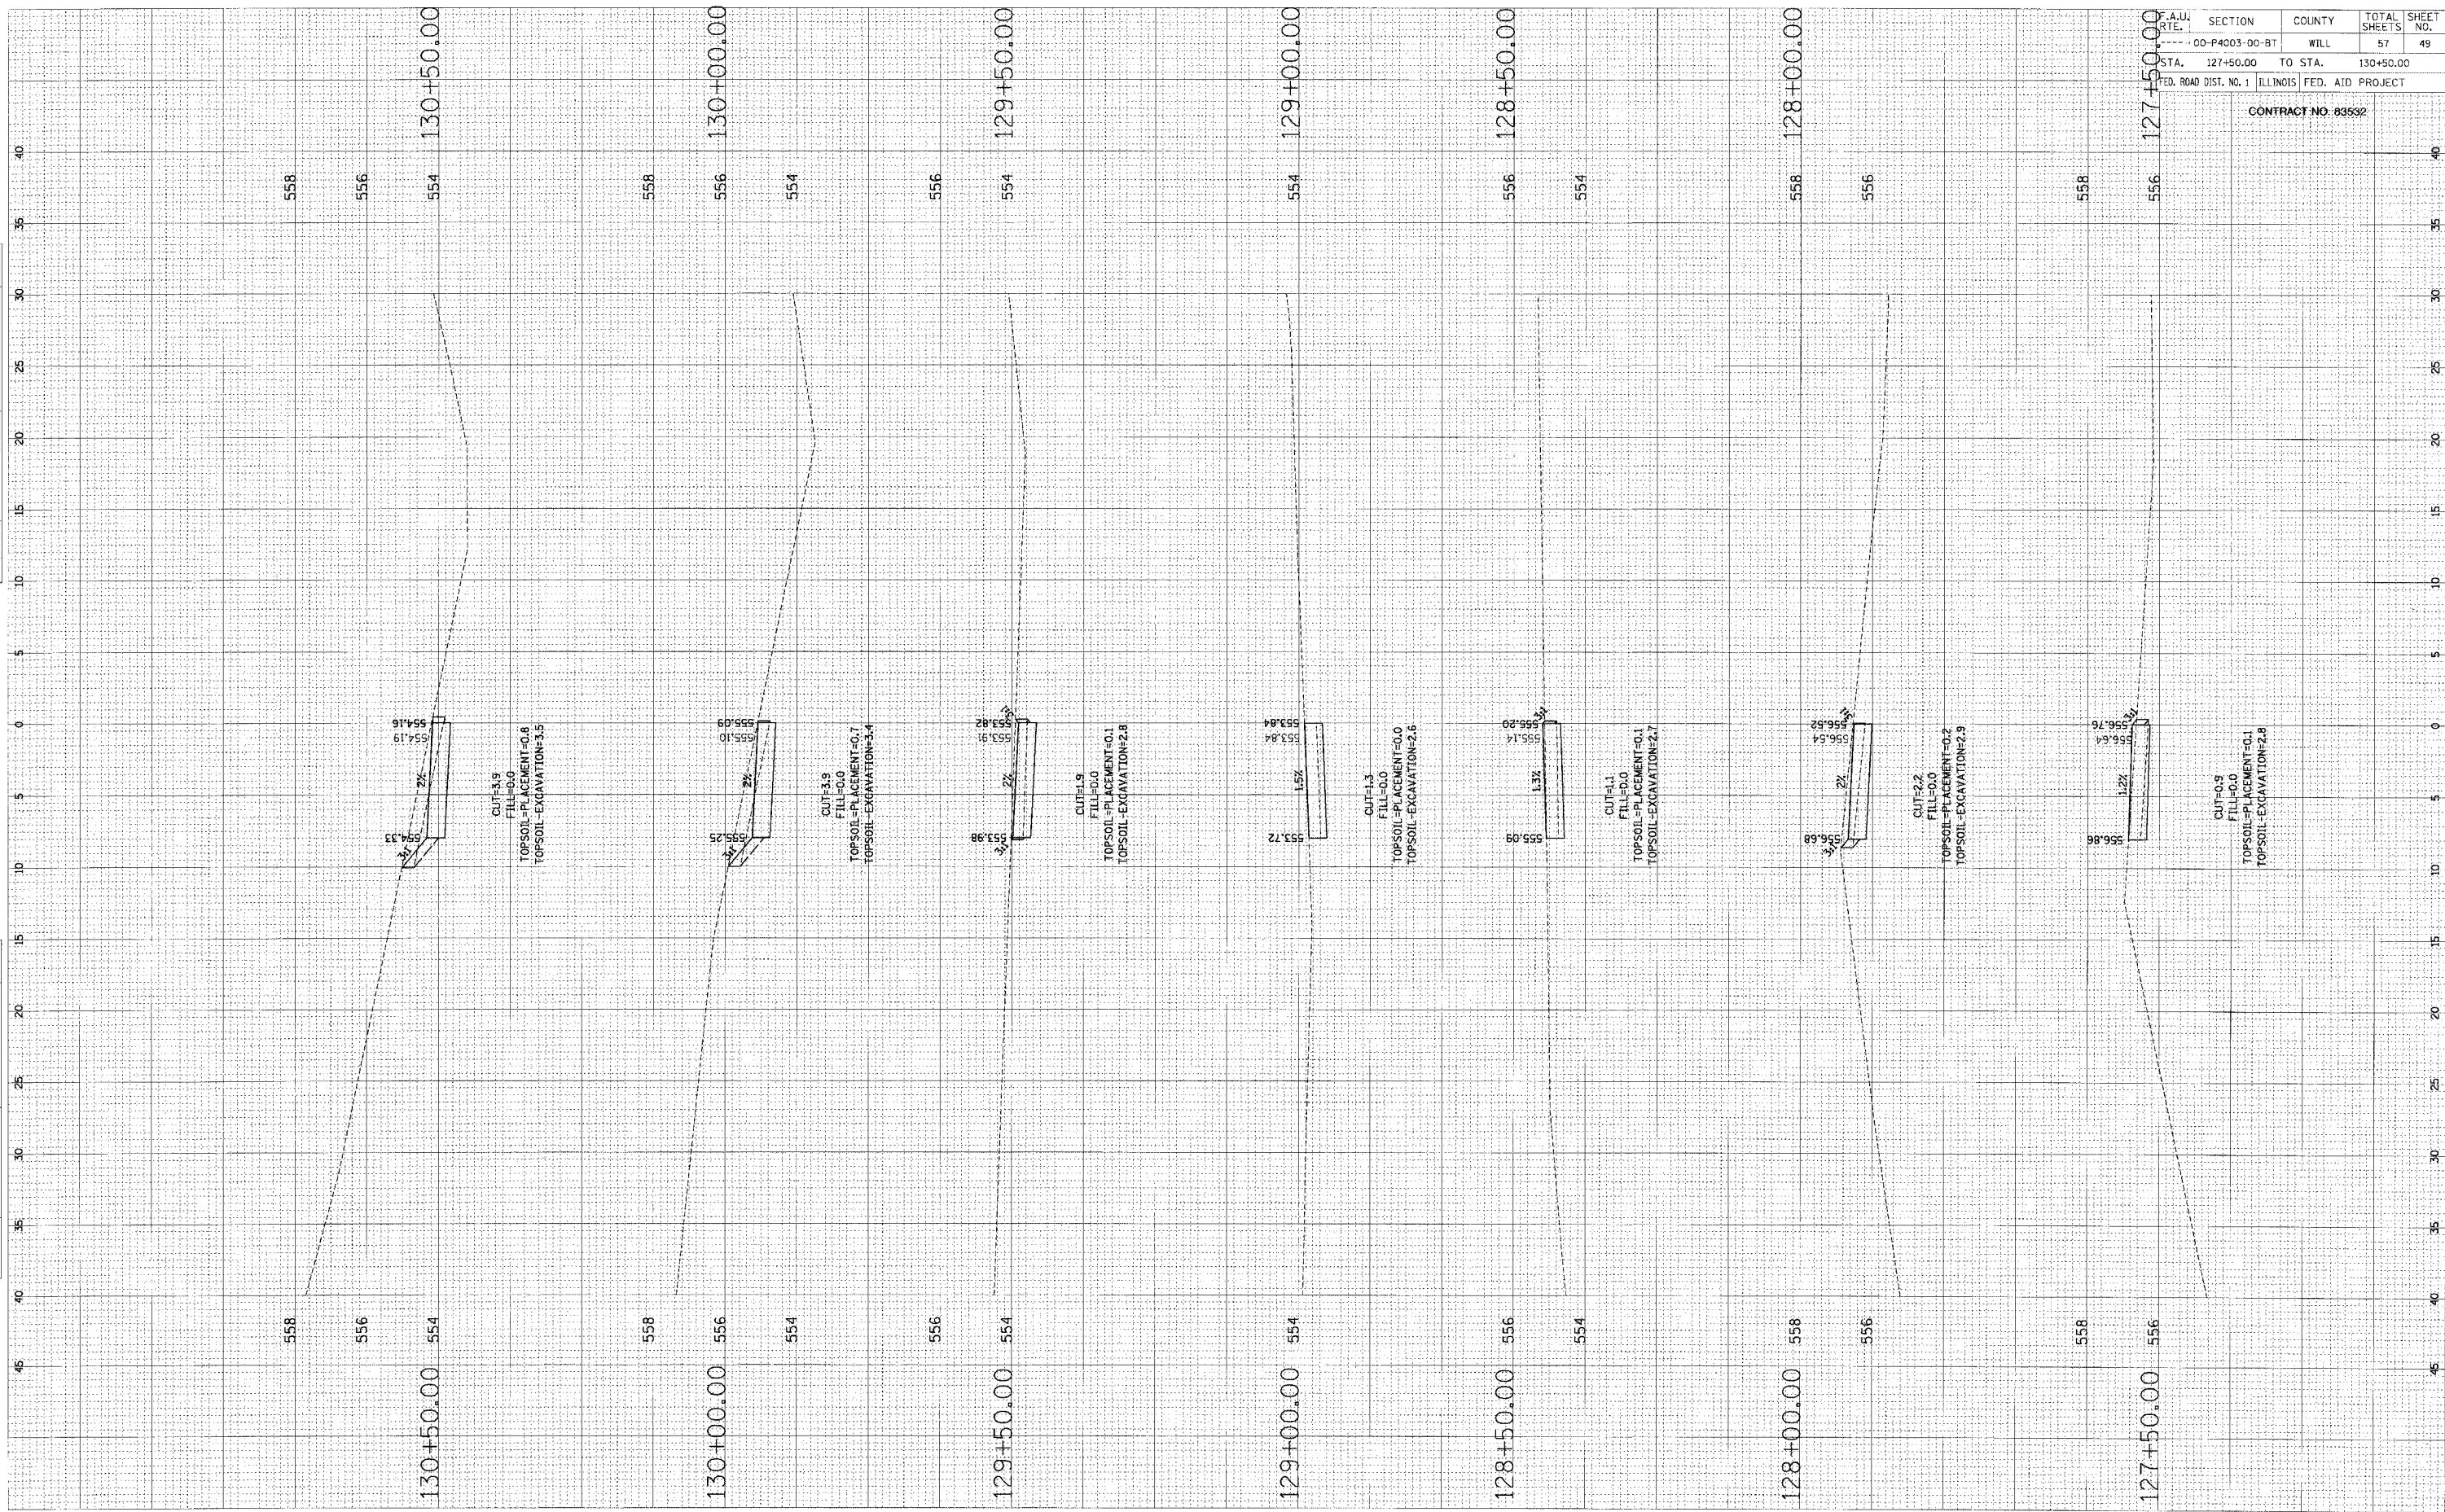

F.A.U. RTE.	SECTION	COUNTY	TOTAL SHEETS	SHEET NO.
00-P4003-00-BT	WILL	ILLINOIS	57	49
STA. 127+50.00	TO STA. 130+50.00	FED. ROAD DIST. NO. 1		
FED. AID PROJECT				

CONTRACT NO. 83592