


ORIGINAL SURVEYED BY DATE
 JERREY PLOTTED
 NOTE BOOK NO. 10/25/00
 AREAS CHECKED

FINAL SURVEYED BY DATE
 JERREY PLOTTED
 NOTE BOOK NO. 10/25/00
 AREAS CHECKED

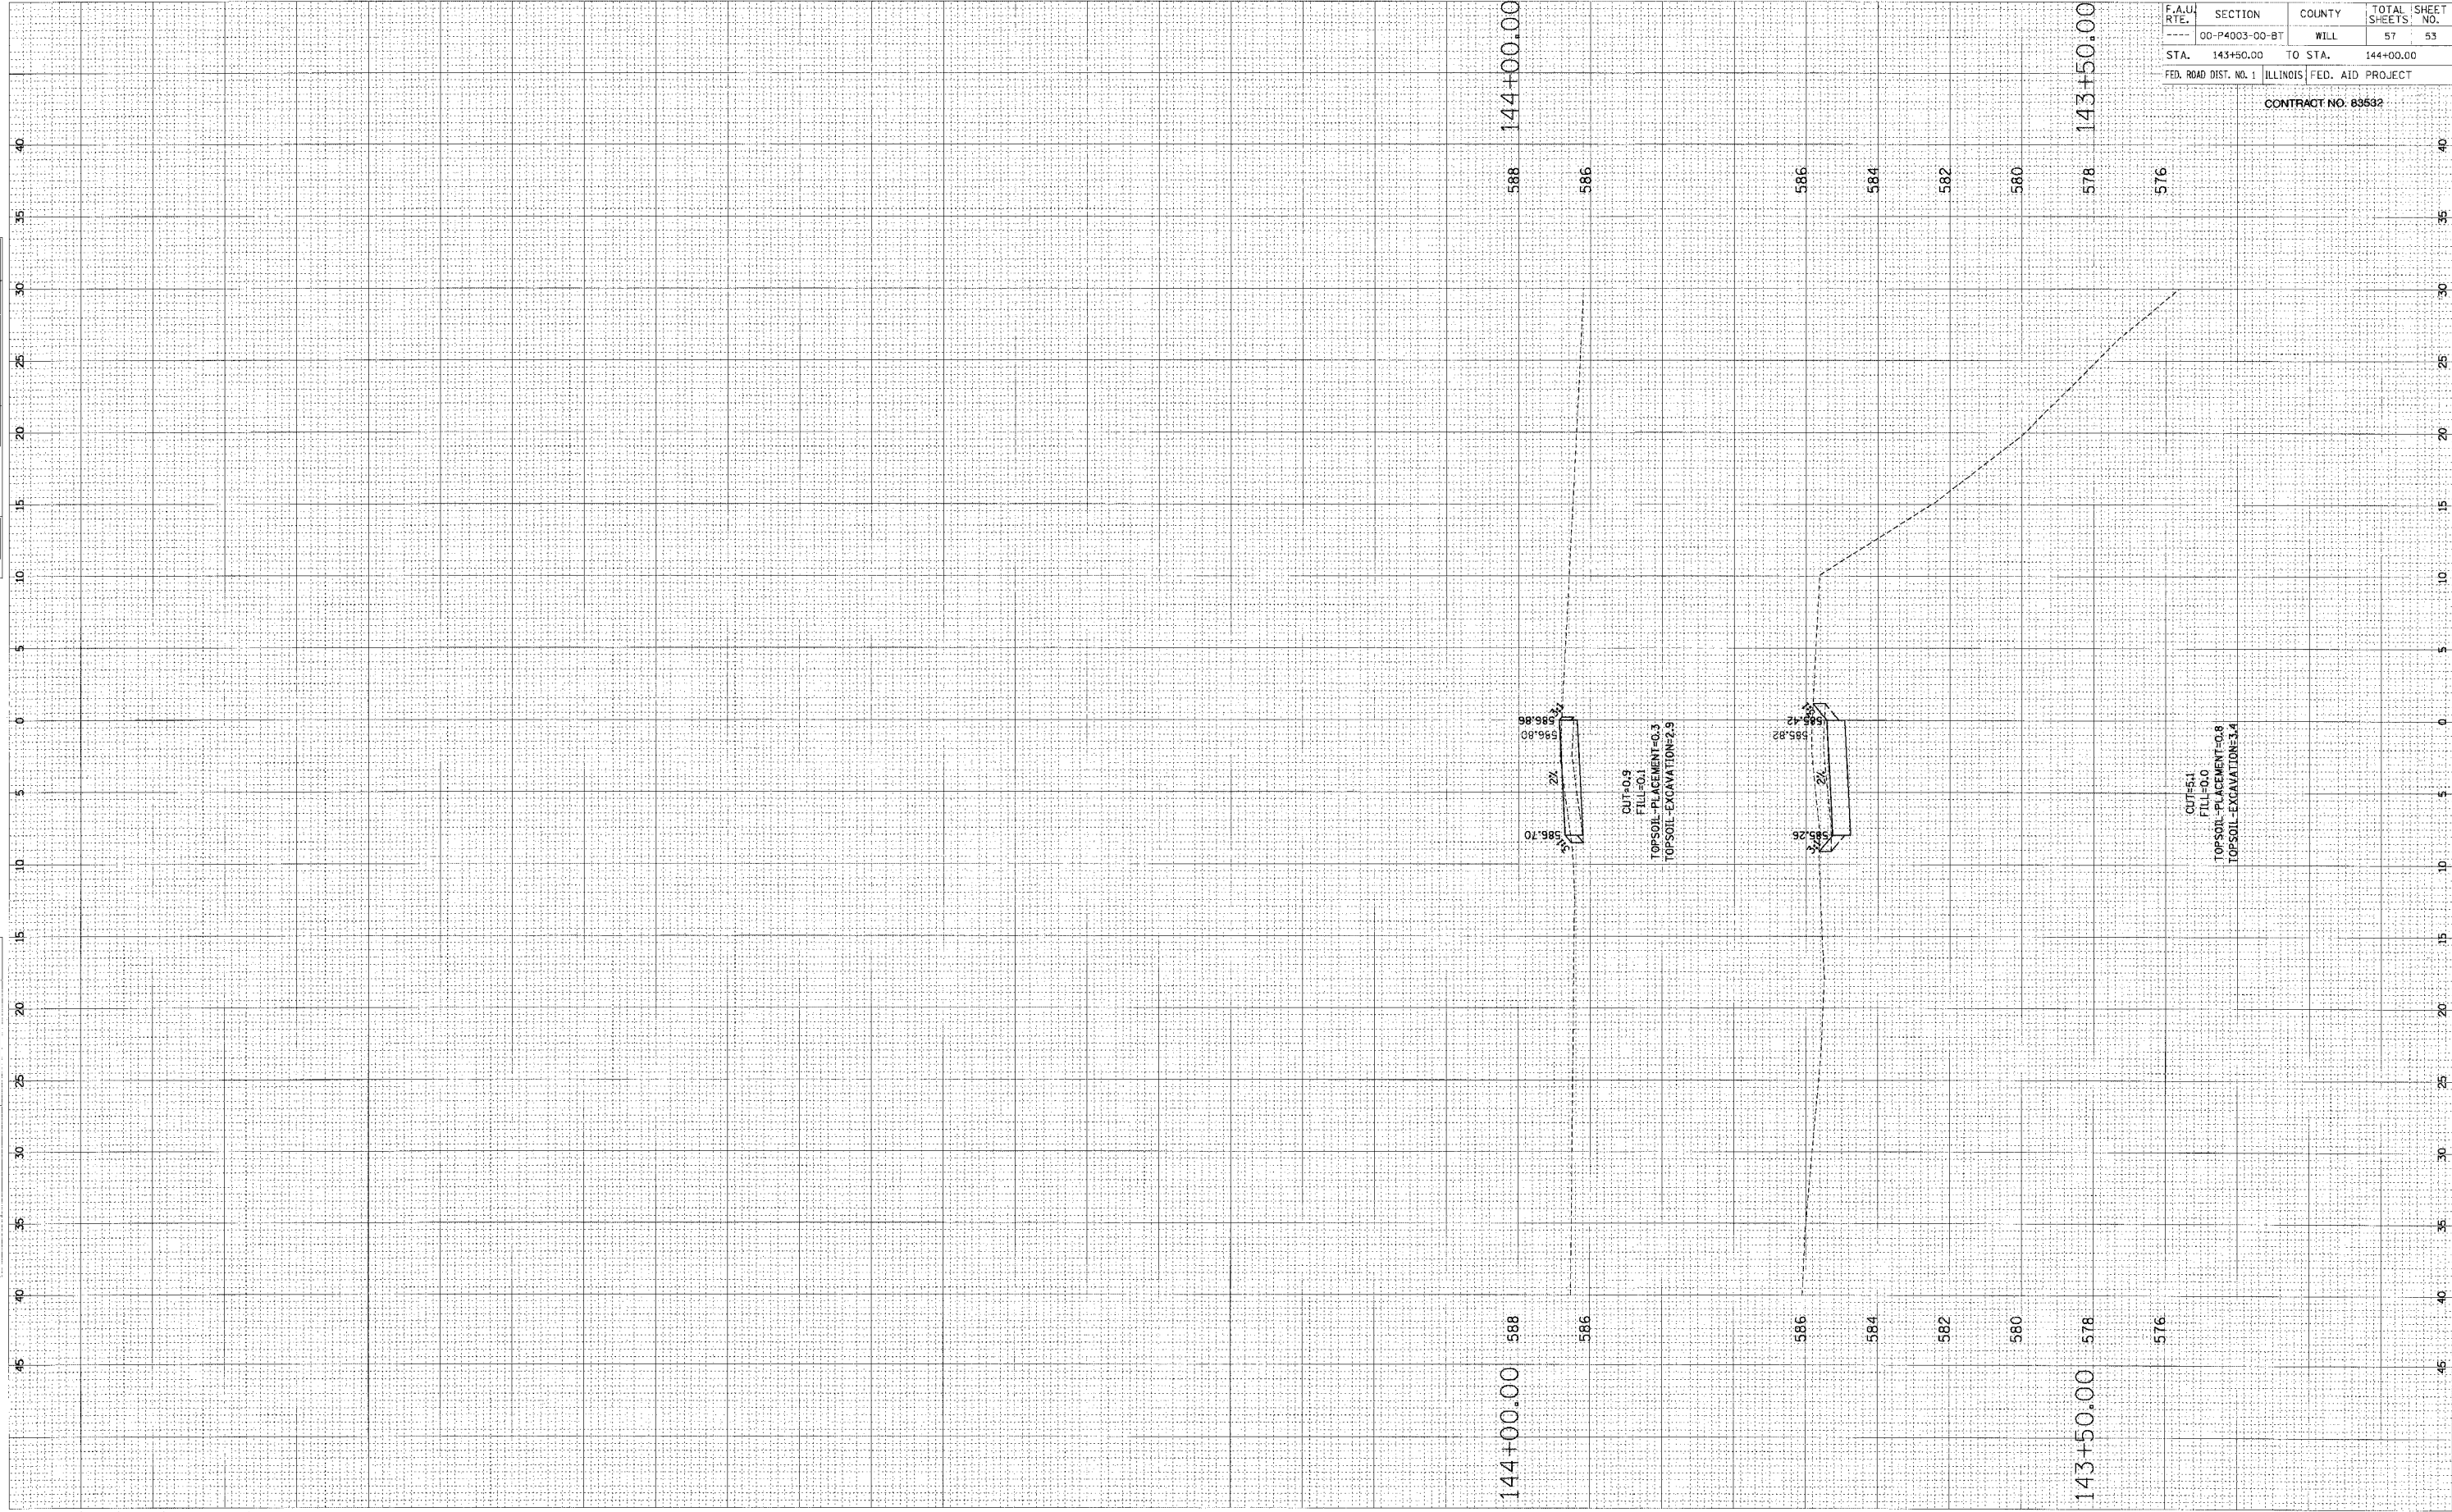

F.A.U. RTE.	SECTION	COUNTY	TOTAL SHEETS	SHEET NO.
---	00-P4003-00-BT	WILL	57	53
STA.	143+50.00	TO STA.	144+00.00	
FED. ROAD DIST. NO. 1	ILLINOIS	FED. AID PROJECT		

CONTRACT NO. 89532