


ORIGINAL SURVEY BY DATE
 SURVEYED BY DATE
 NOTE BOOK TEMPLATE AREAS CHECKED
 NO.

FINAL SURVEY BY DATE
 SURVEYED BY DATE
 NOTE BOOK TEMPLATE AREAS CHECKED
 NO.

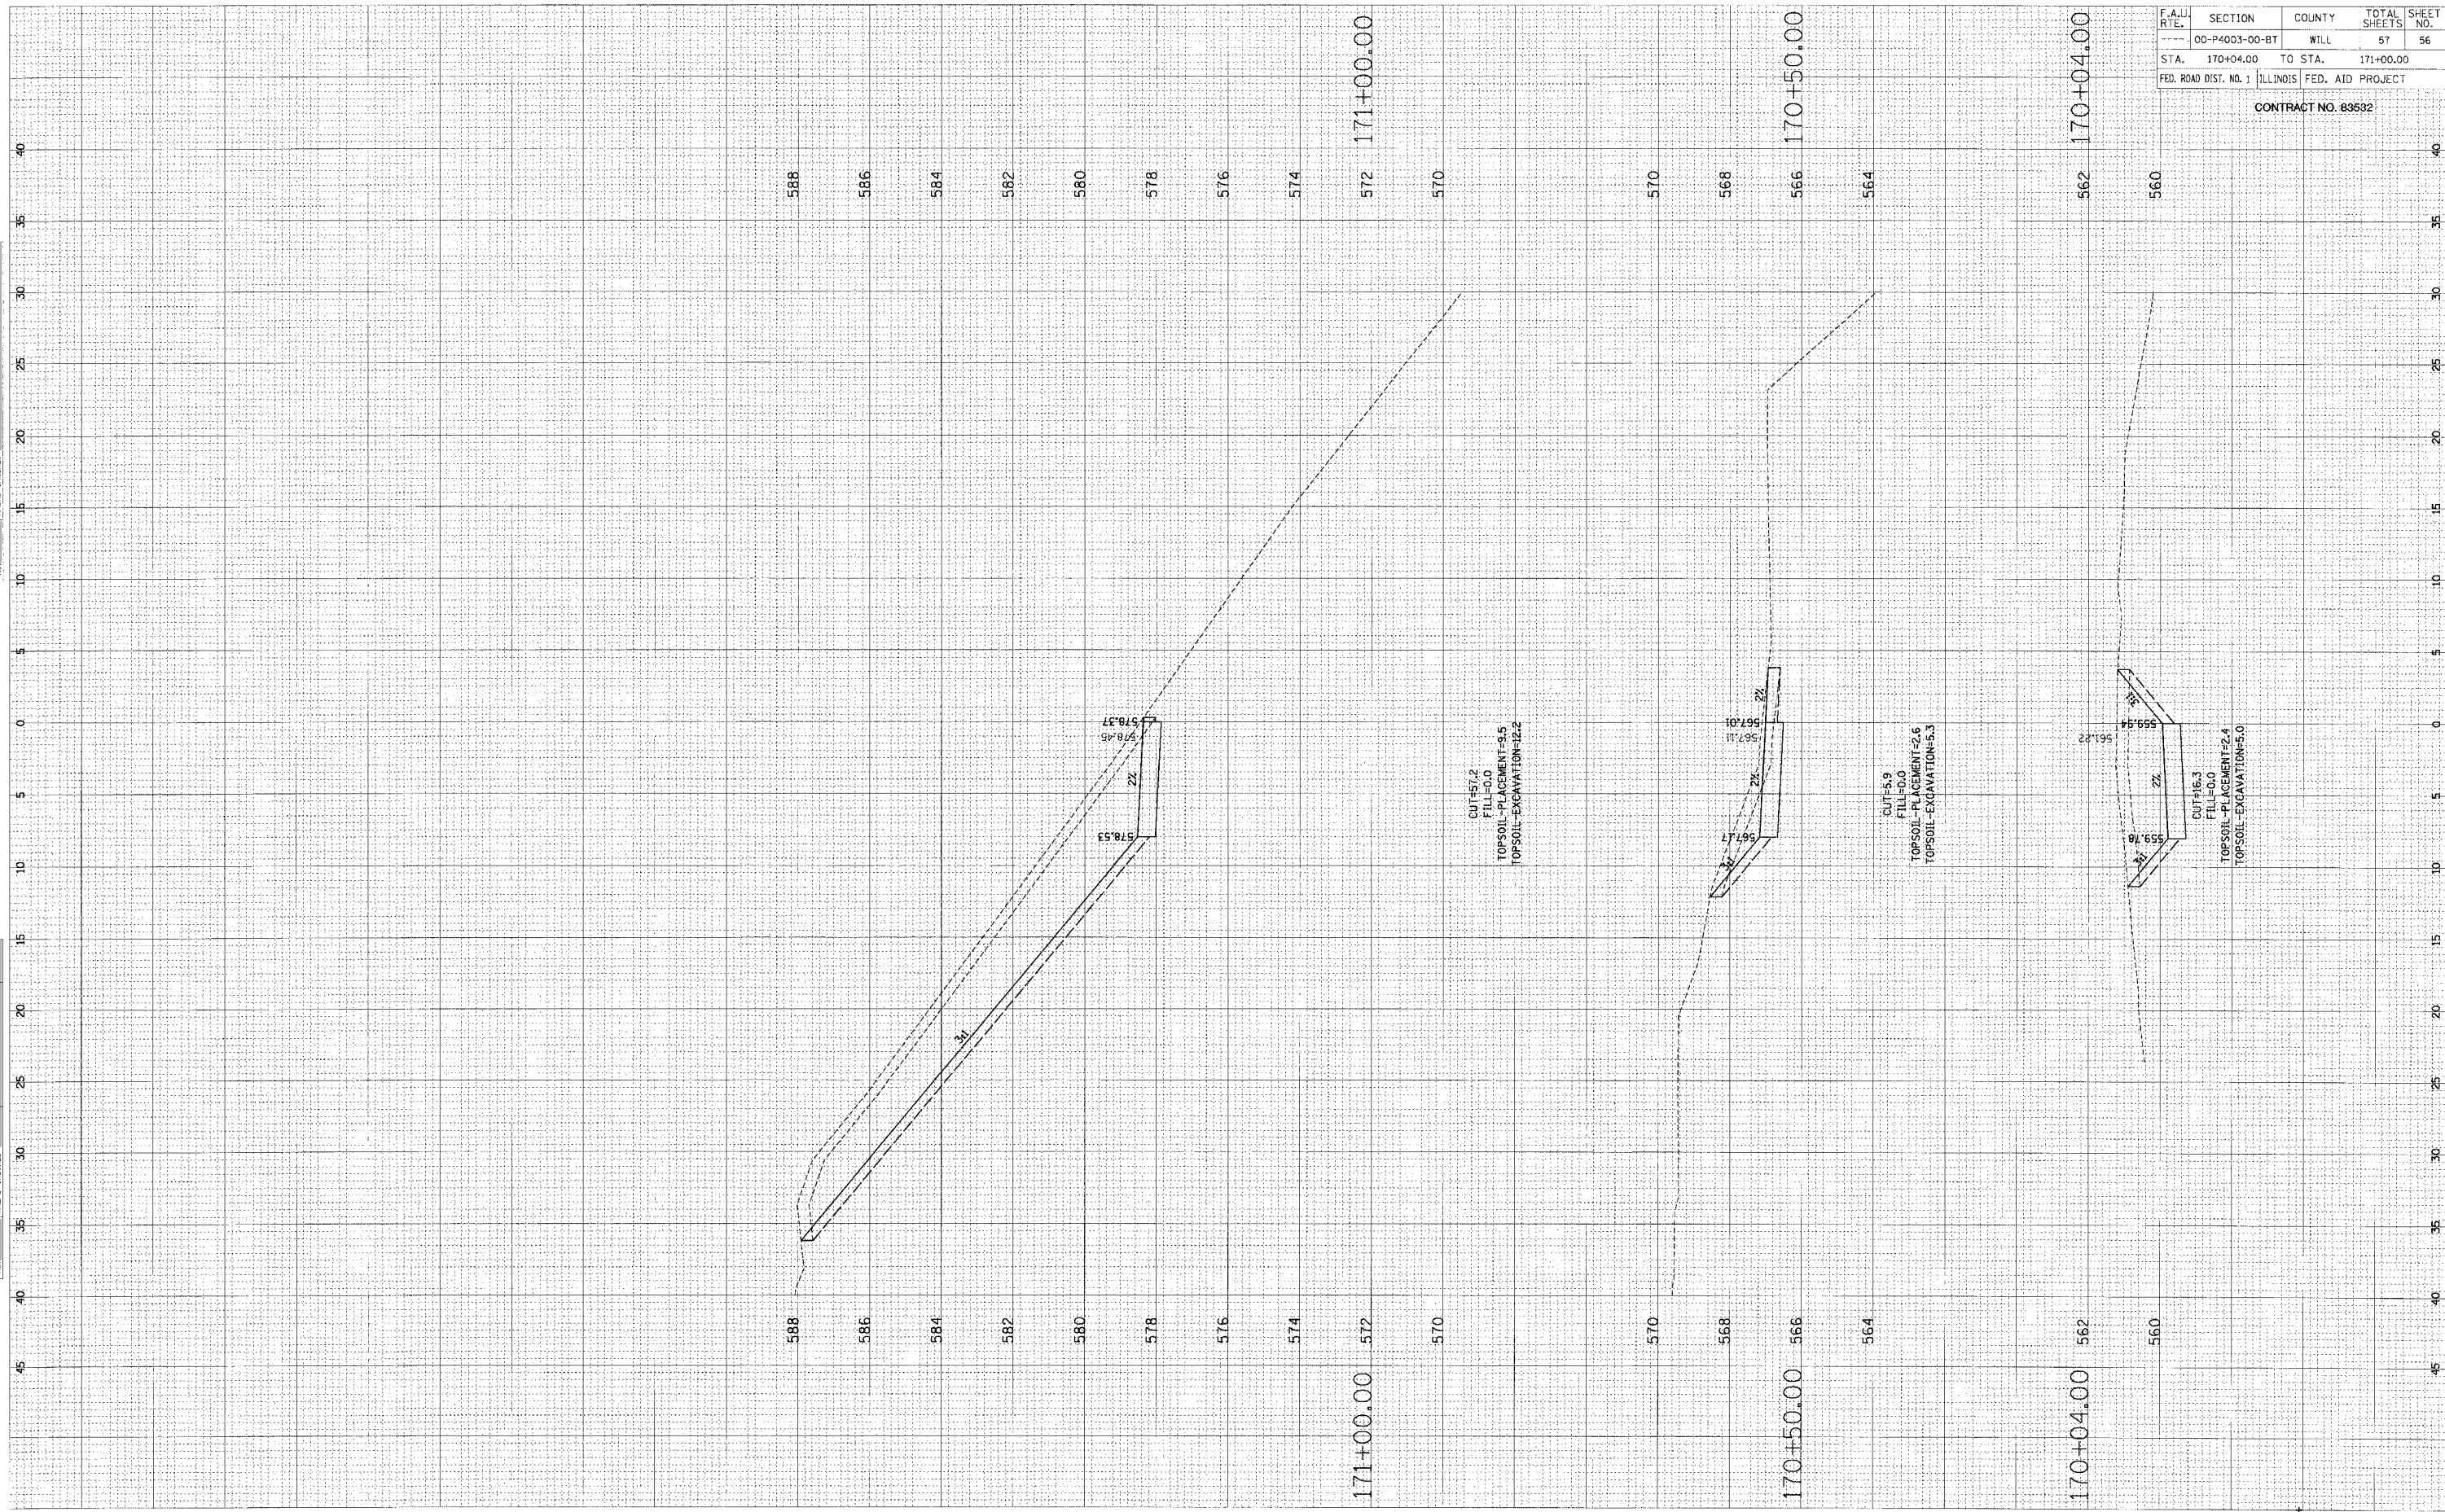

F.A.U. RTE.	SECTION	COUNTY	TOTAL SHEETS	SHEET NO.
00-P4003-00-BT	WILL		57	56
STA. 170+04.00 TO STA. 171+00.00		FED. ROAD DIST. NO. 1 ILLINOIS FED. AID PROJECT		

CONTRACT NO. 83592