


FINAL SURVEY
 NOTE BOOK NO. _____
 SURVEY PLOTTED _____
 TEMPLATE _____
 AREAS CHECKED _____
 DATE _____

ORIGINAL SURVEY
 NOTE BOOK NO. _____
 SURVEY PLOTTED _____
 TEMPLATE _____
 AREAS CHECKED _____
 DATE _____

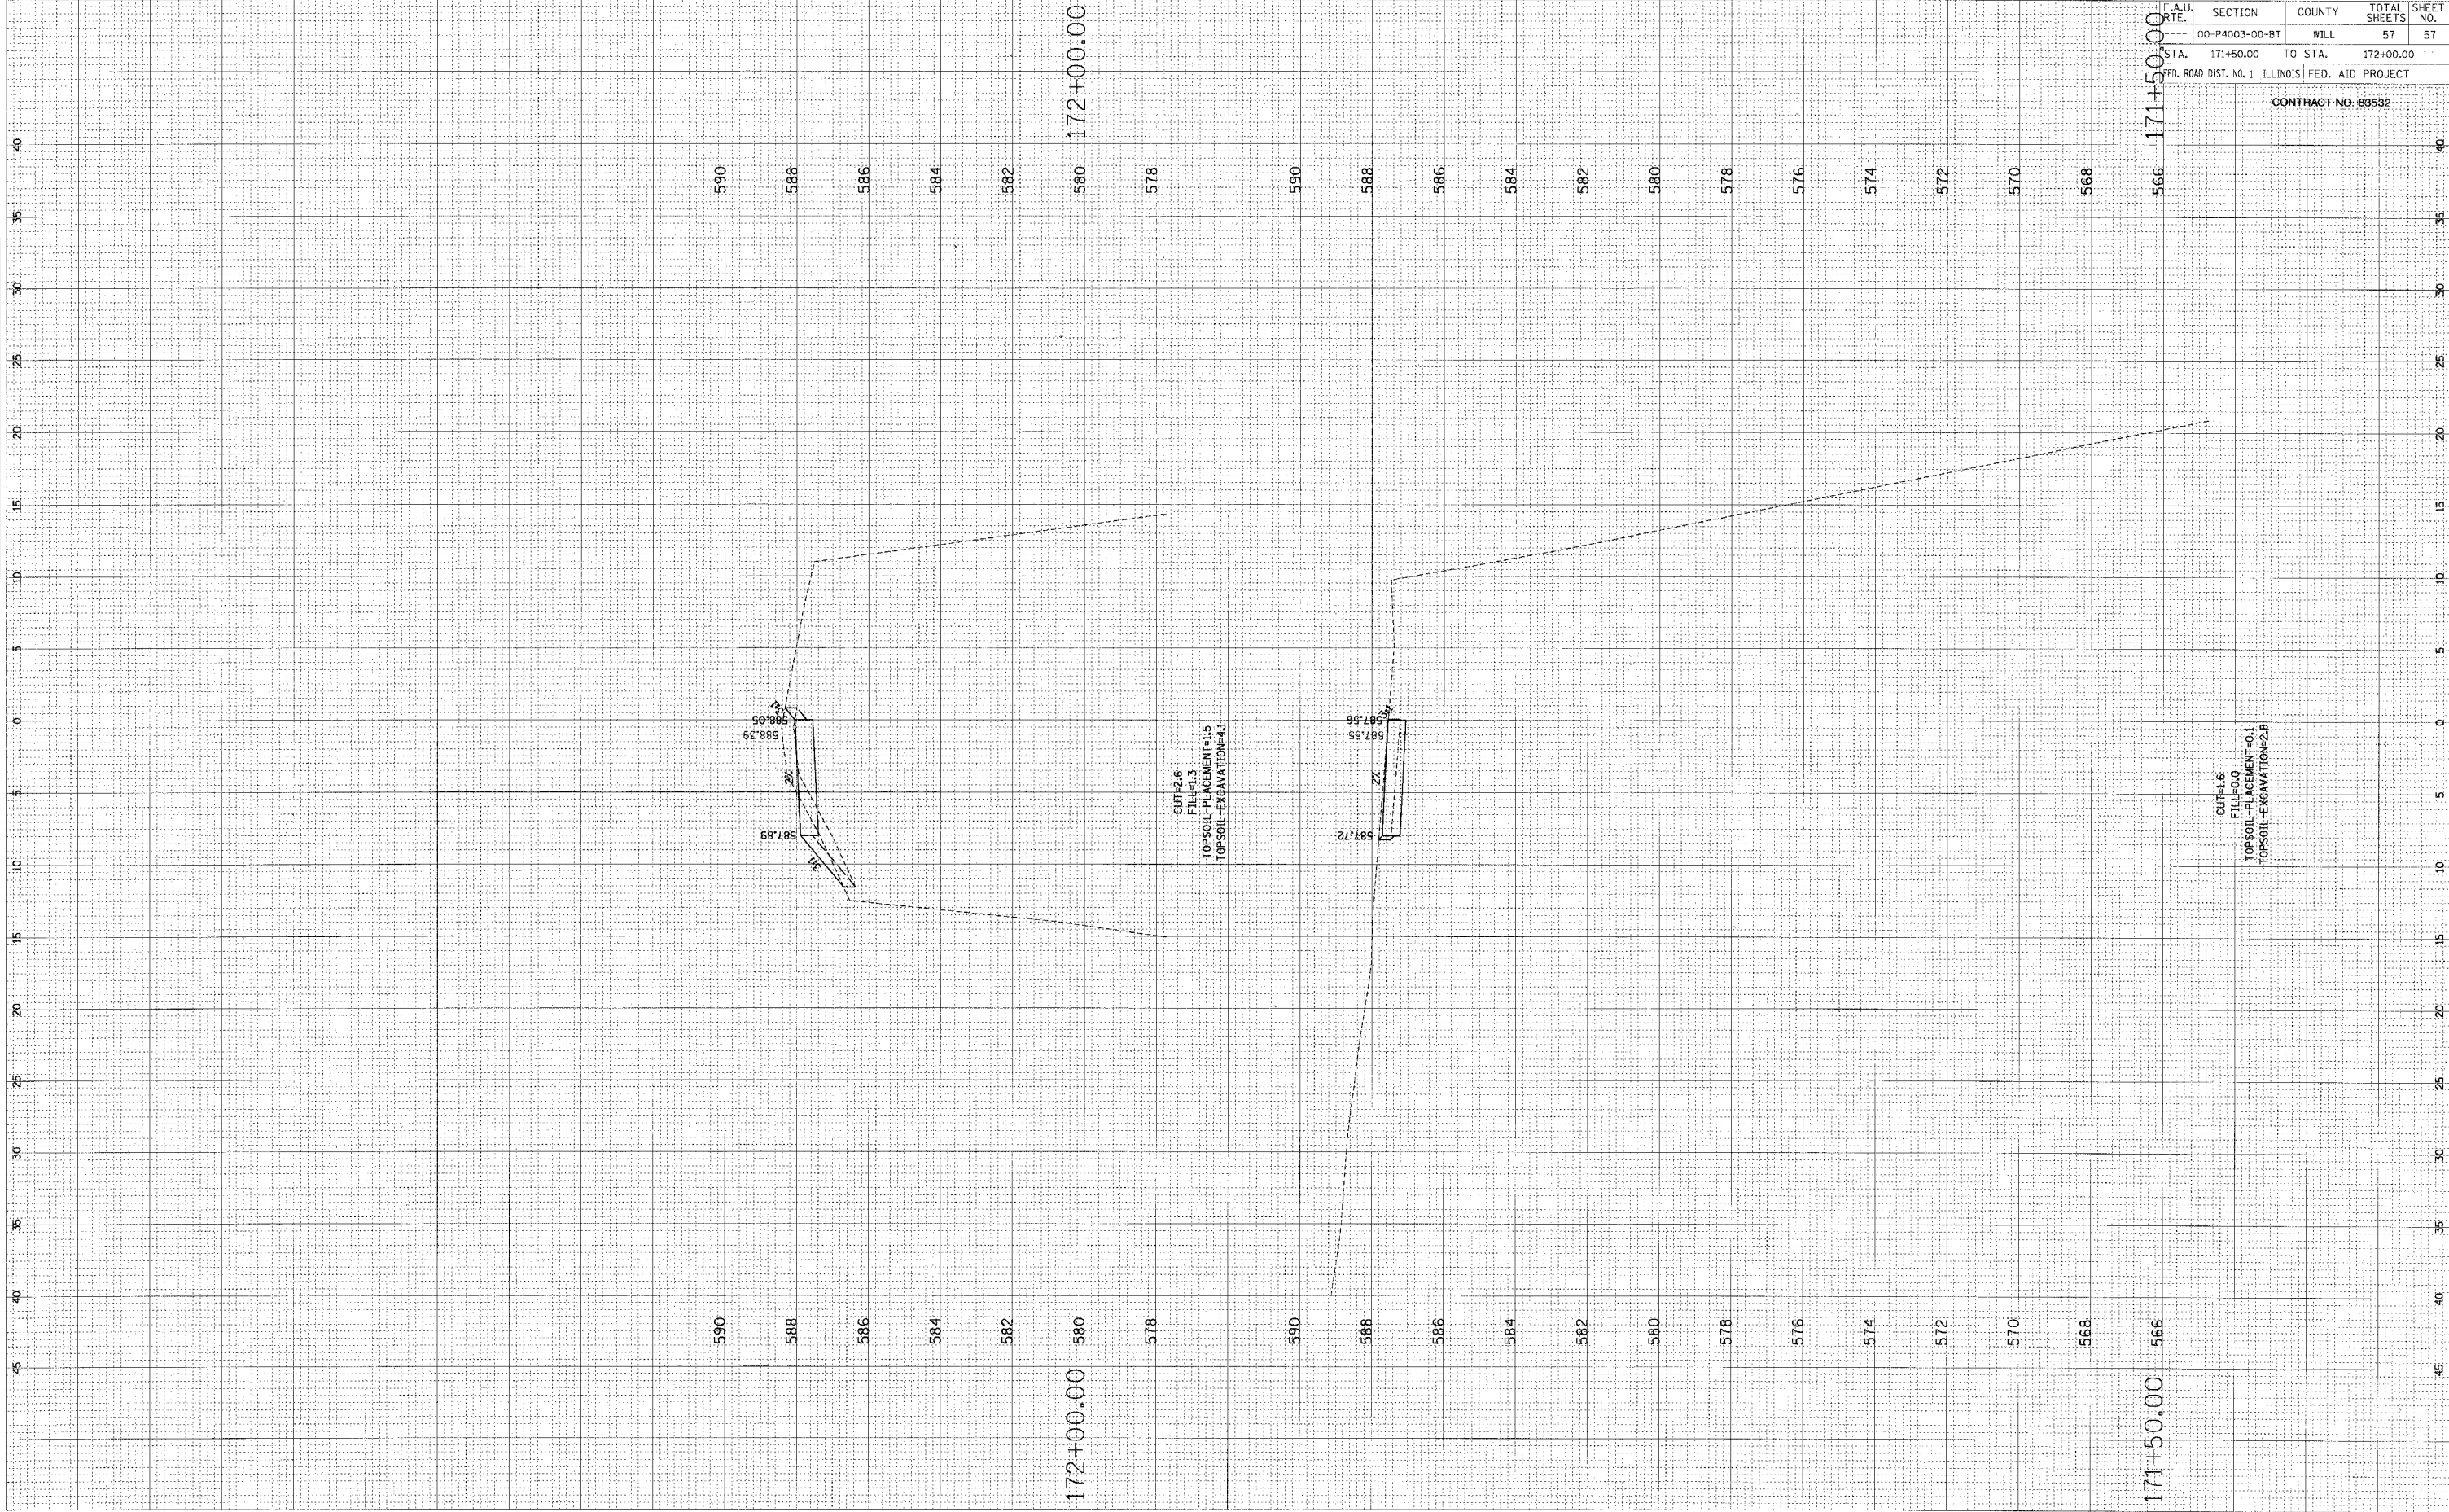

F.A.U. RTE.	SECTION	COUNTY	TOTAL SHEETS	SHEET NO.
	00-P4003-00-BT	WILL	57	57
STA. 171+50.00	TO STA. 172+00.00	FED. ROAD DIST. NO. 1 ILLINOIS FED. AID PROJECT		
CONTRACT NO. 83532				