


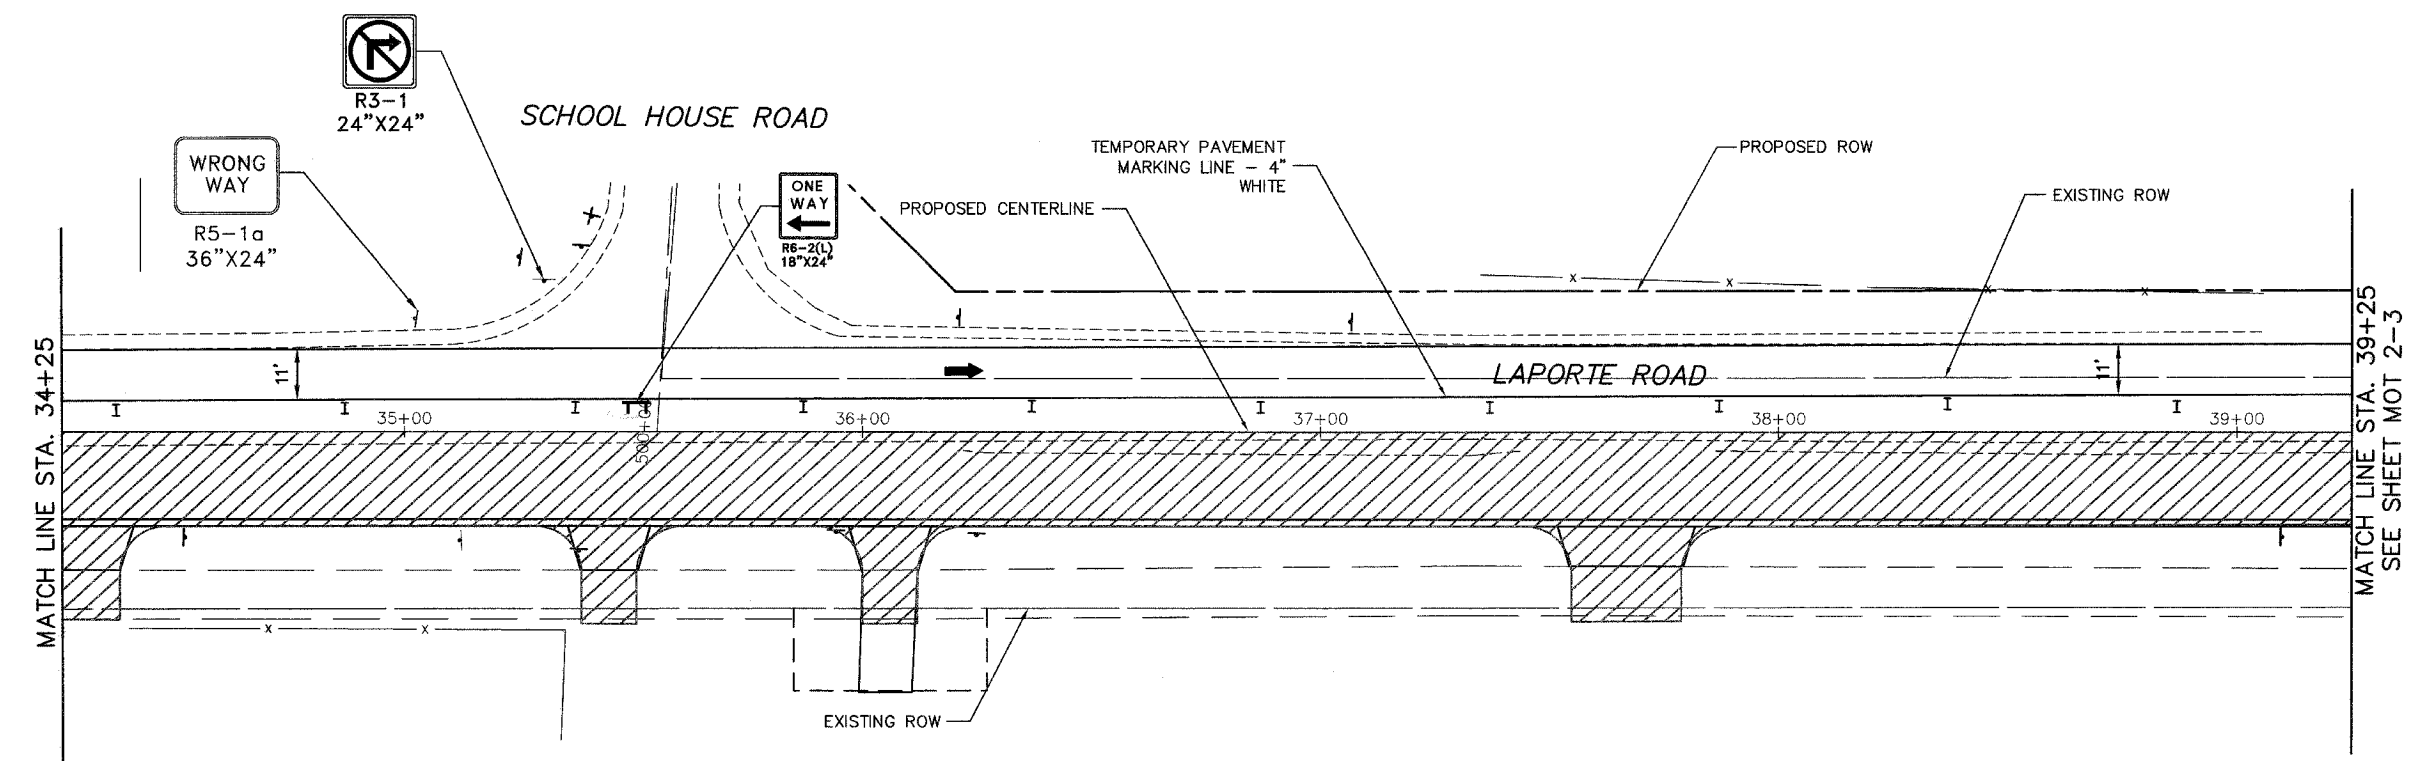


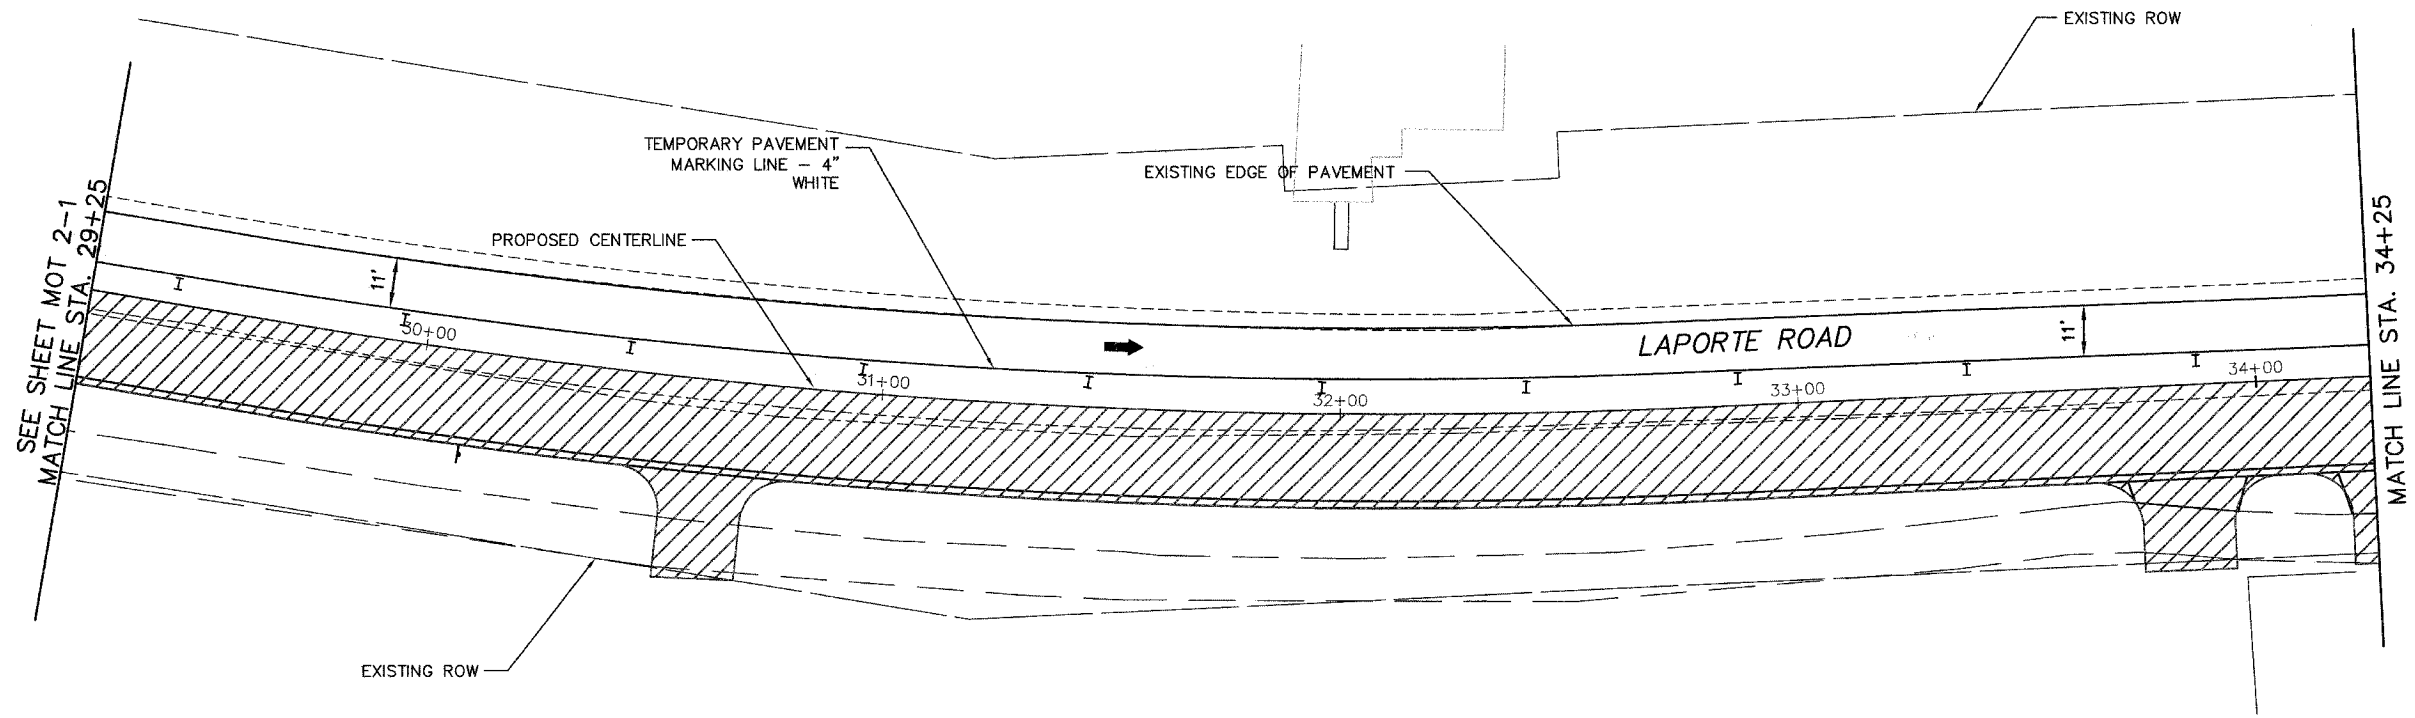

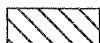


F.A.M. ROUTE	SECTION	COUNTY	TOTAL SHEETS	SHEET NO.
0306	*	WILL	118	31
FHWA REGION NO.	ILLINOIS	PROJECT M-8003(200)		
* 01-00029-00-FP			CONTRACT NO. 83825	

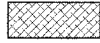

LEGEND

-  SEGMENT II - STAGE I CONSTRUCTION ZONE
-  TEMPORARY PAVEMENT
-  TRAFFIC DIRECTION
-  CONSTRUCTION SIGN
-  TYPE II BARRICADE OR DRUM WITH STEADY BURN LIGHTS @ 50' C-C (TYP.)
-  TYPE III BARRICADE

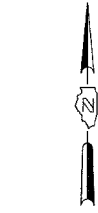

MOT 2-2

Clorba Group, Inc.
CONSULTING ENGINEERS
5507 North Cumberland Avenue, Suite 402 Chicago, Illinois 60656
Tel. 773.775.4009 Fax 773.775.4014 Email chicago@clorba.com

VILLAGE OF MOKENA
LAPORTE ROAD REHABILITATION
MAINTENANCE OF TRAFFIC
LAPORTE ROAD - SEGMENT II STAGE I
STATION 29+25 TO 39+25

DESIGN: BLL _____ DATE: DEC. 2005
DRAWN: DJS _____ SCALE: 1"=20'
CHECKED: SNS _____ FILE NO.: 3232

PLT1 DATE: Dec 21, 2005 10:03am
FILENAME: N:\PROJECTS\Design\MOT\3232-MOT-SIGEST1-05.dwg