

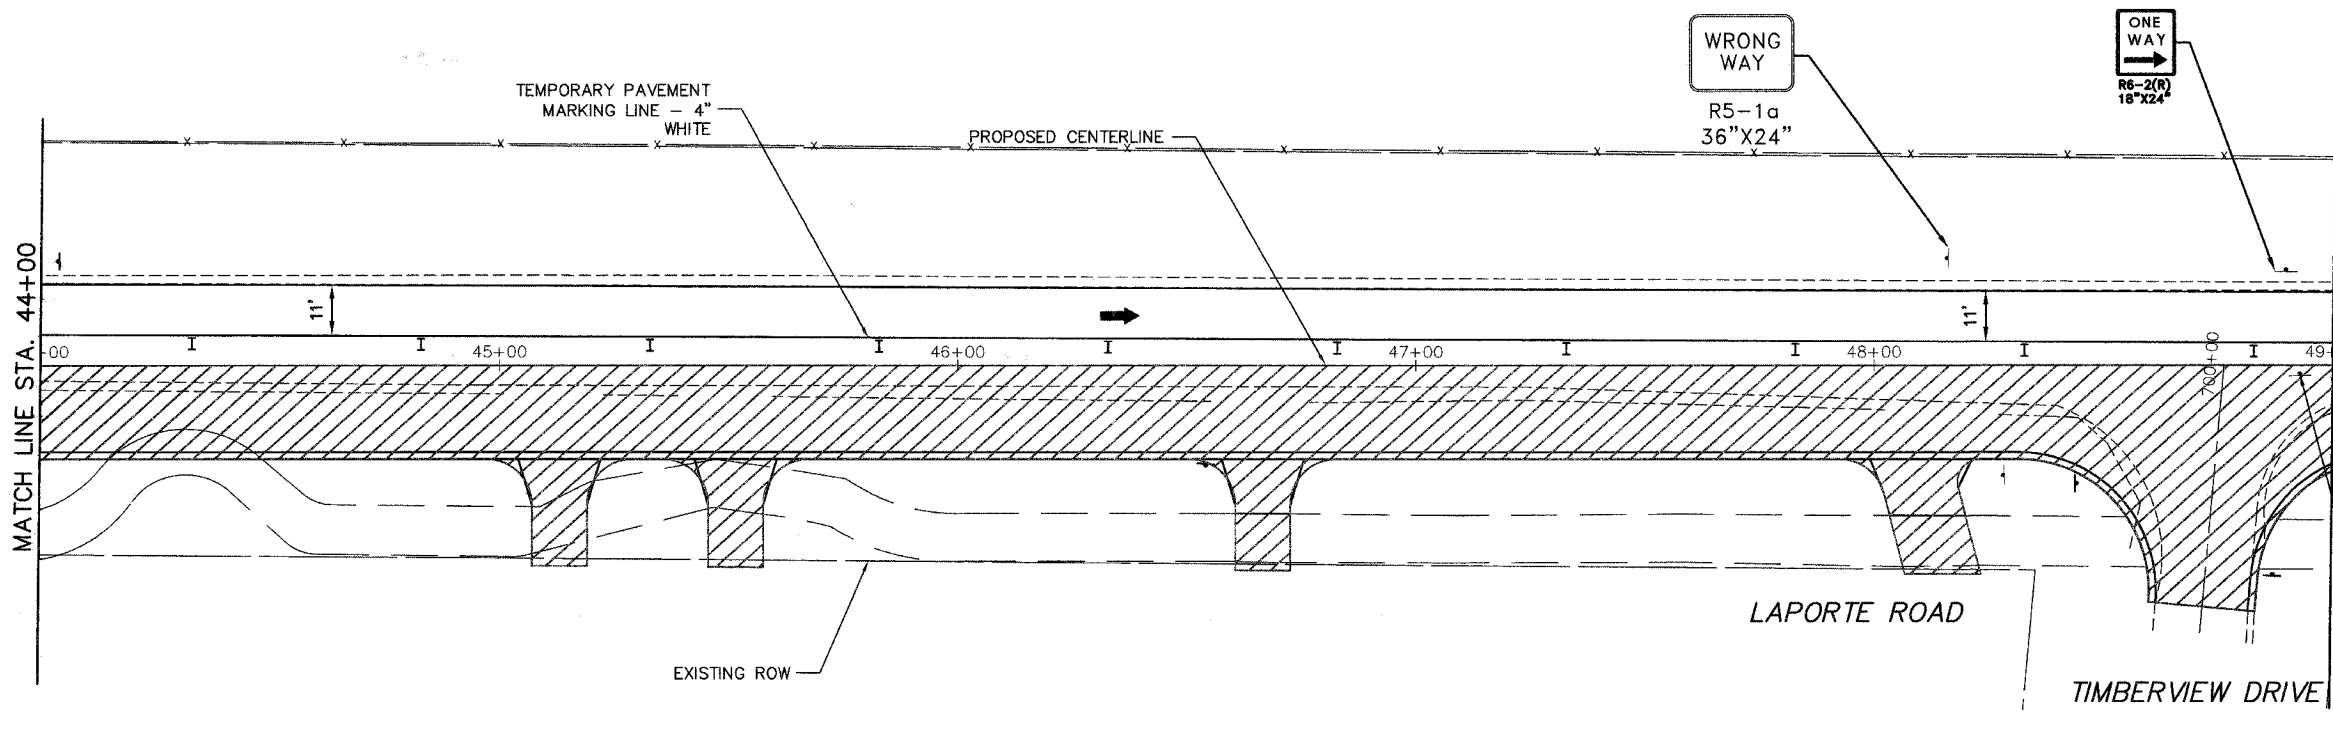


F.A. ROUTE	SECTION	COUNTY	TOTAL SHEETS	SHEET NO.
0306	*	WILL.	118	32
FHWA REGION NO.	ILLINOIS	PROJECT M-8003(200)		
* 01-00029-00-FP			CONTRACT NO. 83825	

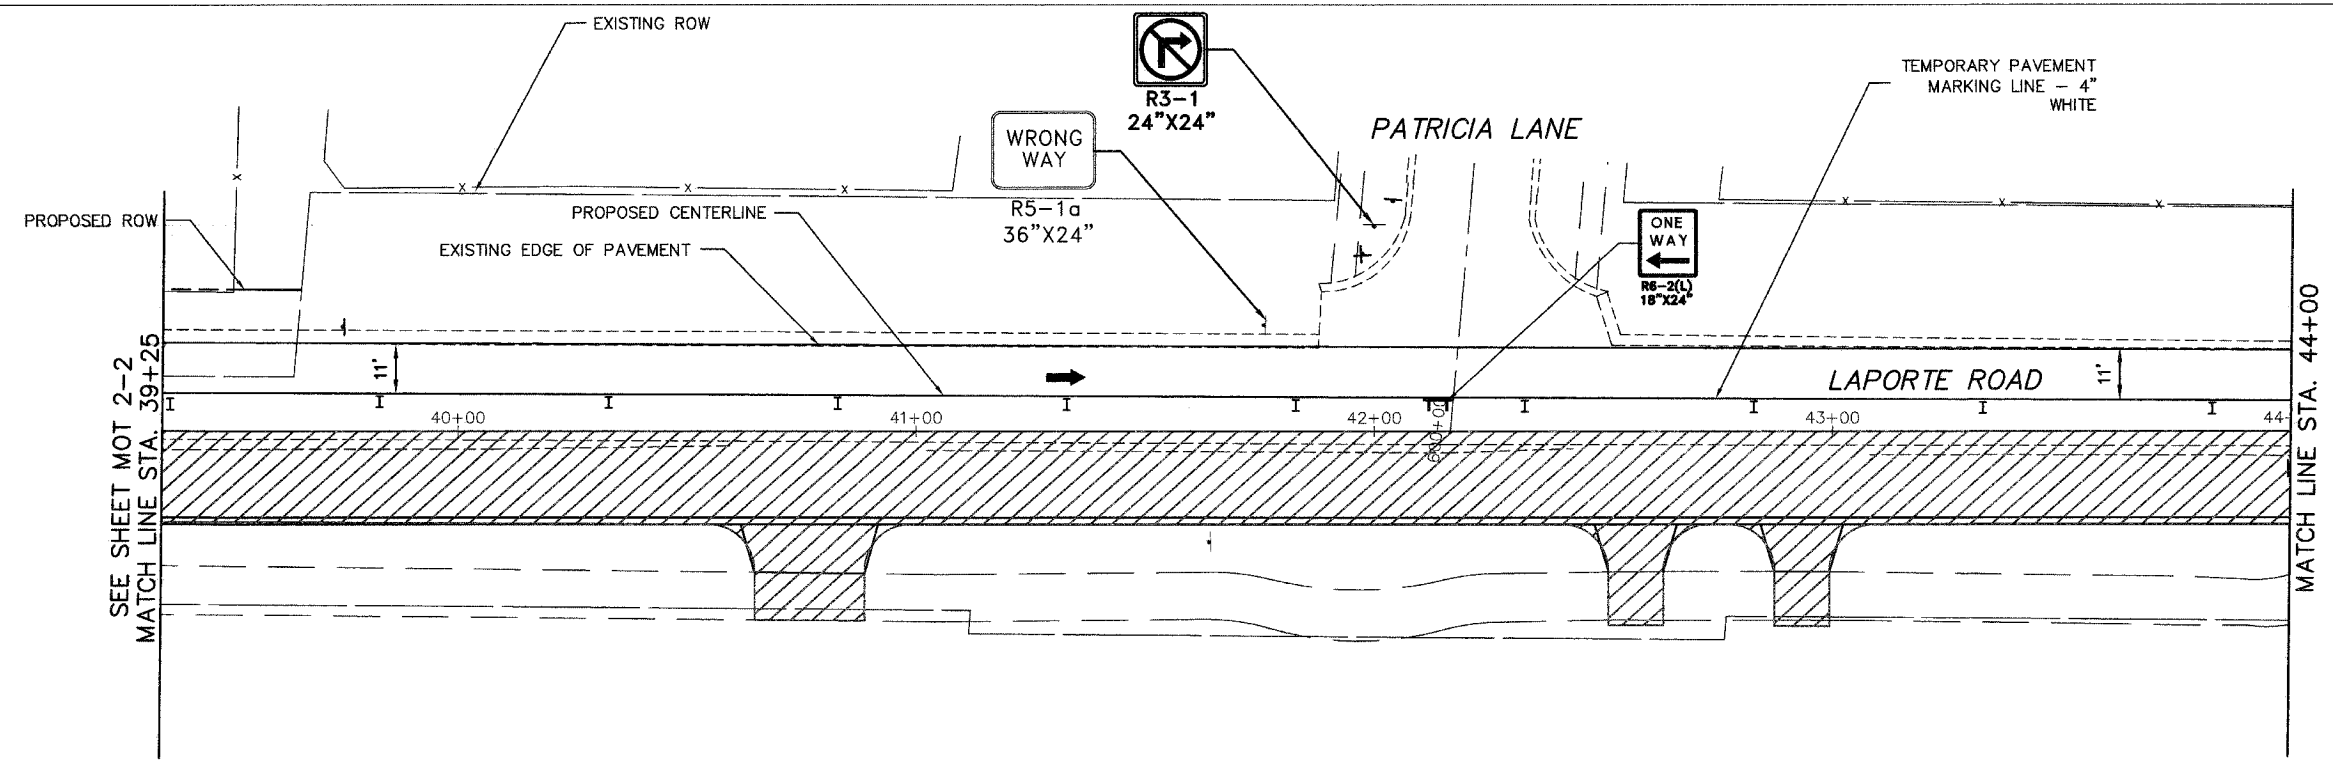

LEGEND

- SEGMENT II - STAGE I CONSTRUCTION ZONE
- TEMPORARY PAVEMENT
- TRAFFIC DIRECTION
- CONSTRUCTION SIGN
- TYPE II BARRICADE OR DRUM WITH STEADY BURN LIGHTS
- TYPE III BARRICADE

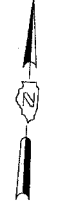

MOT 2-3

CG **Ciorba Group, Inc.**
 CONSULTING ENGINEERS
 5507 North Cumberland Avenue, Suite 402 Chicago, Illinois 60656
 Tel. 773.775.4009 Fax 773.775.4014 Email: chicago@ciorba.com

VILLAGE OF MOKENA
 LAPORTE ROAD REHABILITATION
 MAINTENANCE OF TRAFFIC
 LAPORTE ROAD - SEGMENT II STAGE I
 STATION 39+25 TO 49+00

DESIGN: BLL _____ DATE: DEC. 2005
 DRAWN: DJS _____ SCALE: 1"=20'
 CHECKED: SNS _____ FILE NO.: 3232

PLT1 DATE: Dec 21, 2005 11:00am
 FILENAME: N:\PROJ\3232\Design\MOT\3232-MOT-SIGEST1-06.dwg