



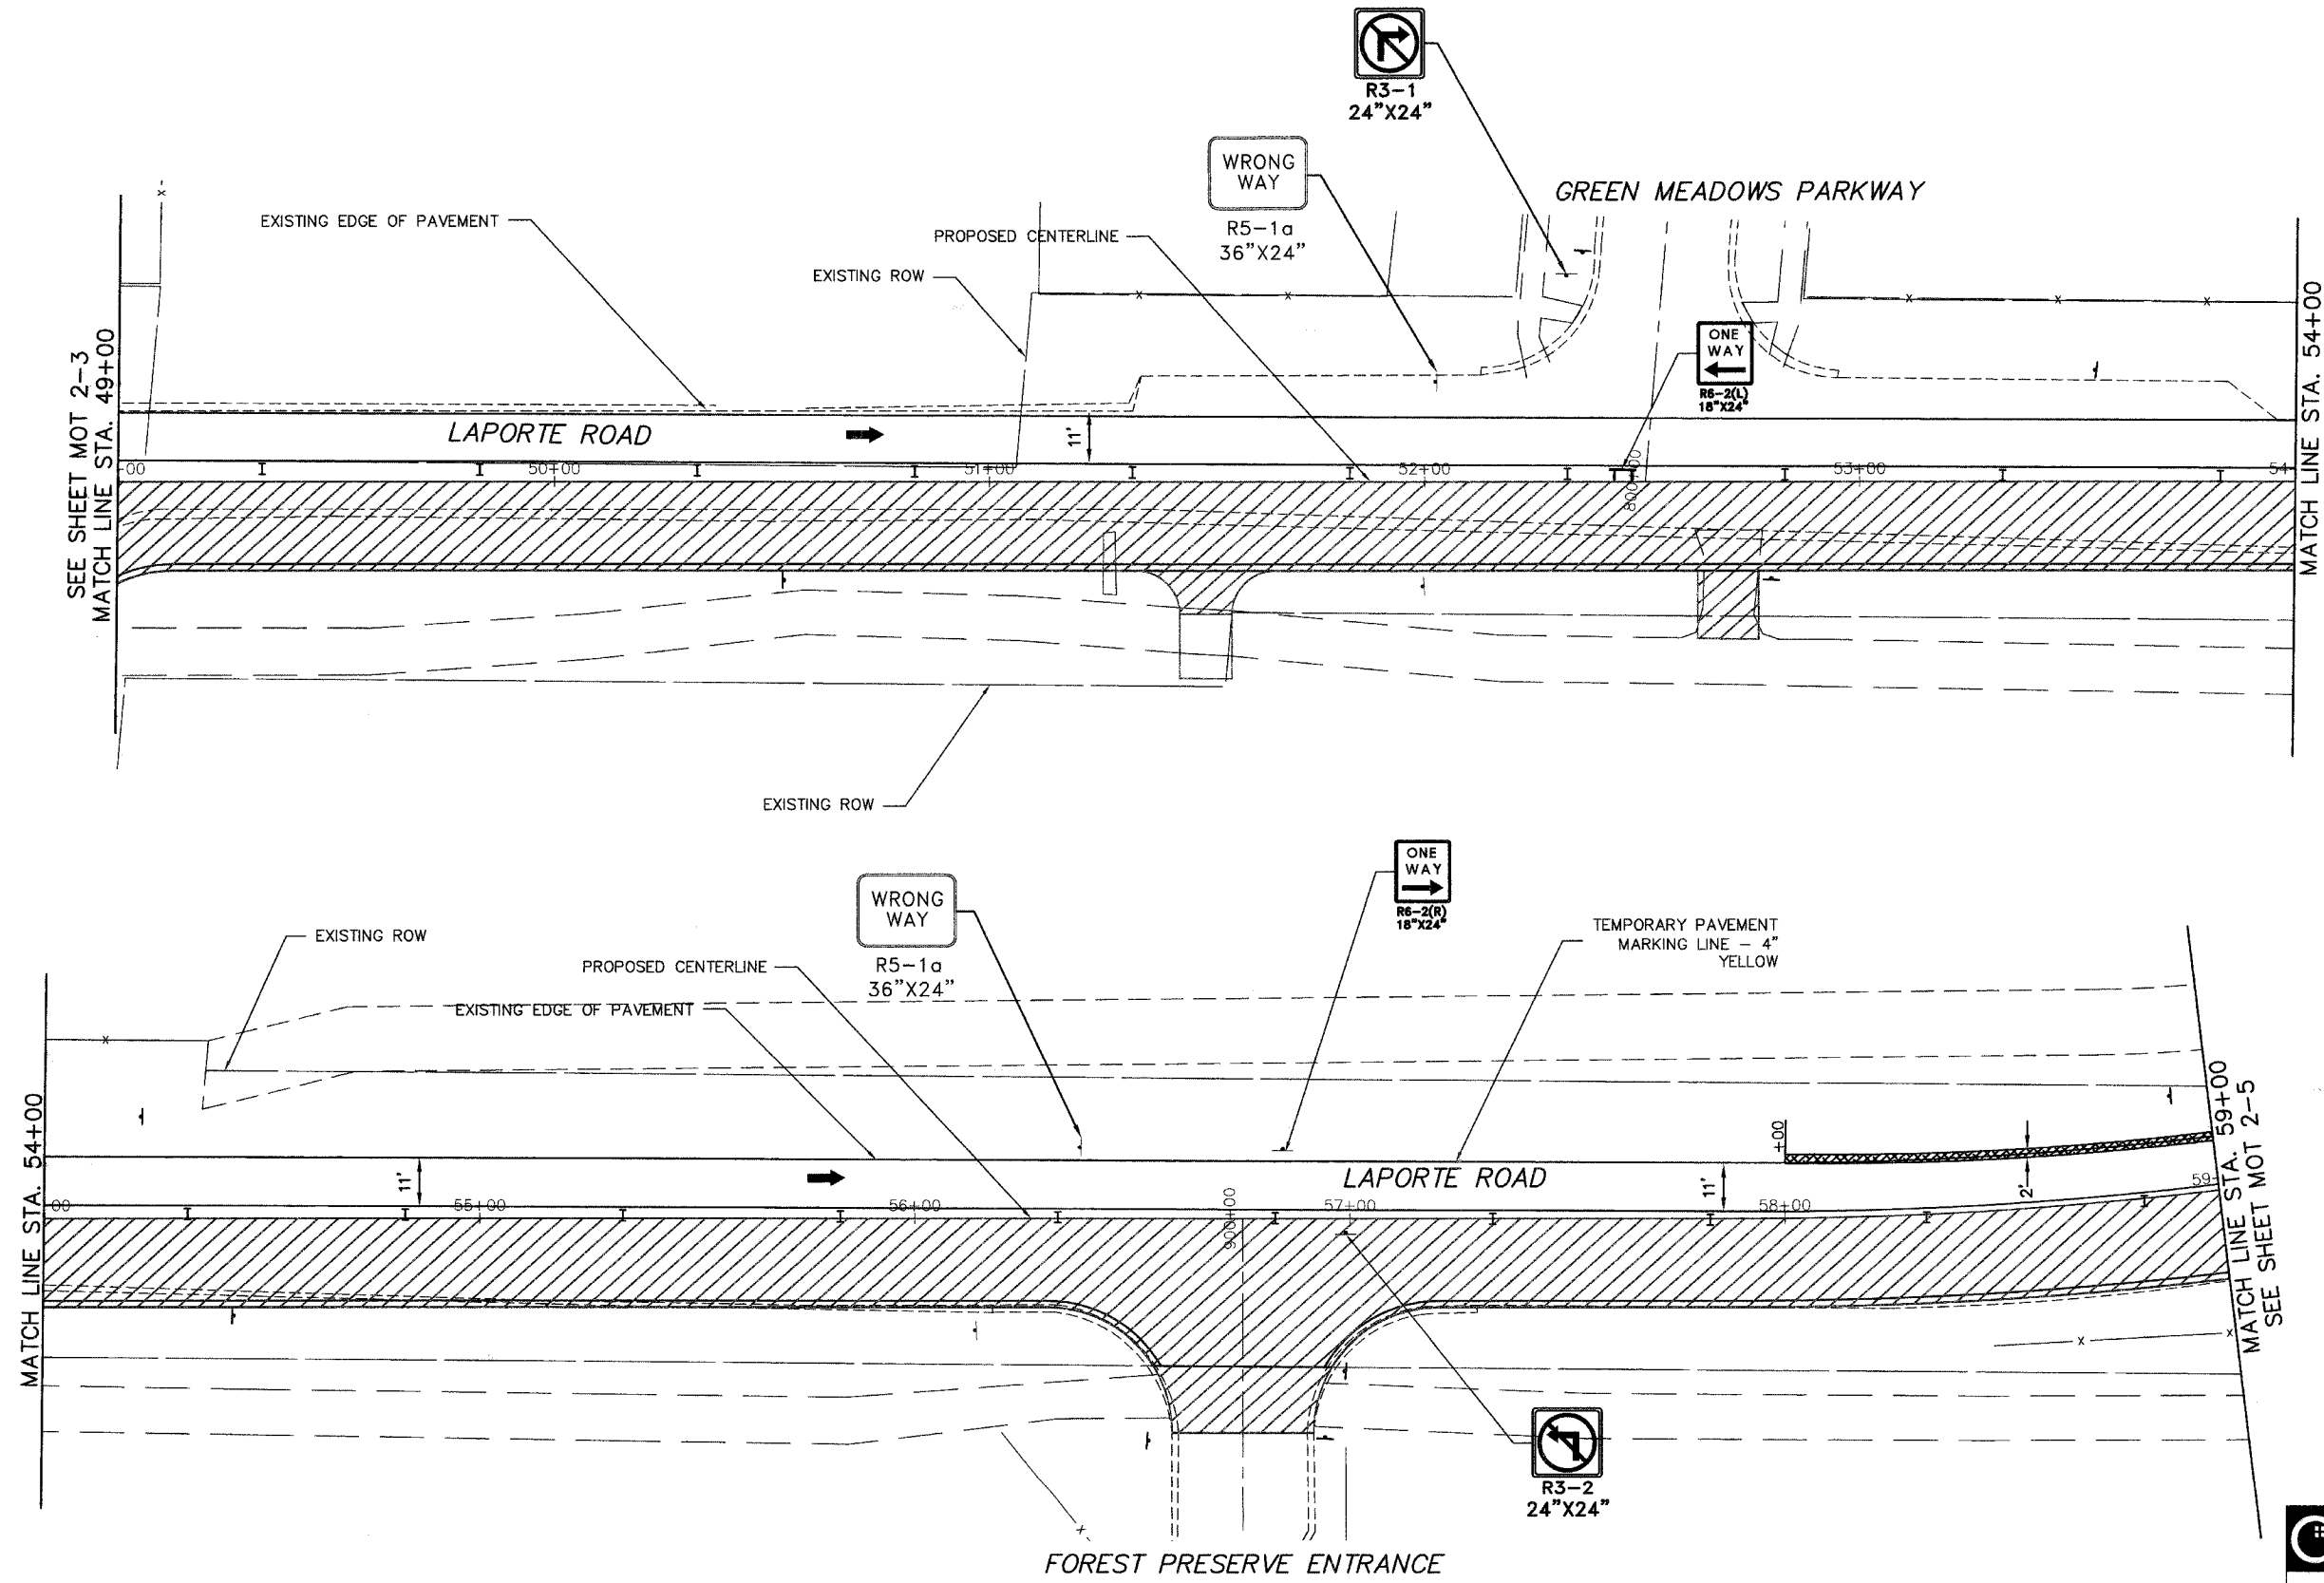




FAH ROUTE	SECTION	COUNTY	TOTAL SHEETS	SHEET NO.
0306	*	WILL	118	33
FHWA REGION NO.	ILLINOIS	PROJECT M-	8003(200)	
* 01-00029-00-FP			CONTRACT NO. 83825	

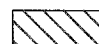

**LEGEND**

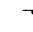-  SEGMENT II - STAGE I CONSTRUCTION ZONE
-  TEMPORARY PAVEMENT
-  TRAFFIC DIRECTION
-  CONSTRUCTION SIGN
-  TYPE II BARRICADE OR DRUM WITH STEADY BURN LIGHTS @ 50' C-C (TYP.)
-  TYPE III BARRICADE

MOT 2-4

**Ciorba Group, Inc.**  
 CONSULTING ENGINEERS  
 5507 North Cumberland Avenue, Suite 402 Chicago, Illinois 60656  
 Tel. 773.775.4099 Fax 773.775.4014 Email chicago@ciorba.com

VILLAGE OF MOKENA  
 LAPORTE ROAD REHABILITATION  
 MAINTENANCE OF TRAFFIC  
 LAPORTE ROAD - SEGMENT II STAGE I  
 STATION 49+00 TO 59+00

DESIGN: BLL  
 DRAWN: DJS  
 CHECKED: SNS

DATE: DEC. 2005  
 SCALE: 1"=20'  
 FILE NO.: 3232

PLLOT DATE: Dec 01, 2005 11:02am  
 FILENAME: N:\PROJECTS\2232\Design\MOT 2-4\MOT-SEG2-1-07.dwg