



FAH ROUTE	SECTION	COUNTY	TOTAL SHEETS	SHEET NO
0306	*	WILL	118	36
FHWA REGION NO.	ILLINOIS	PROJECT M-8003(200)		
* 01-00029-00-FP			CONTRACT NO. 83825	

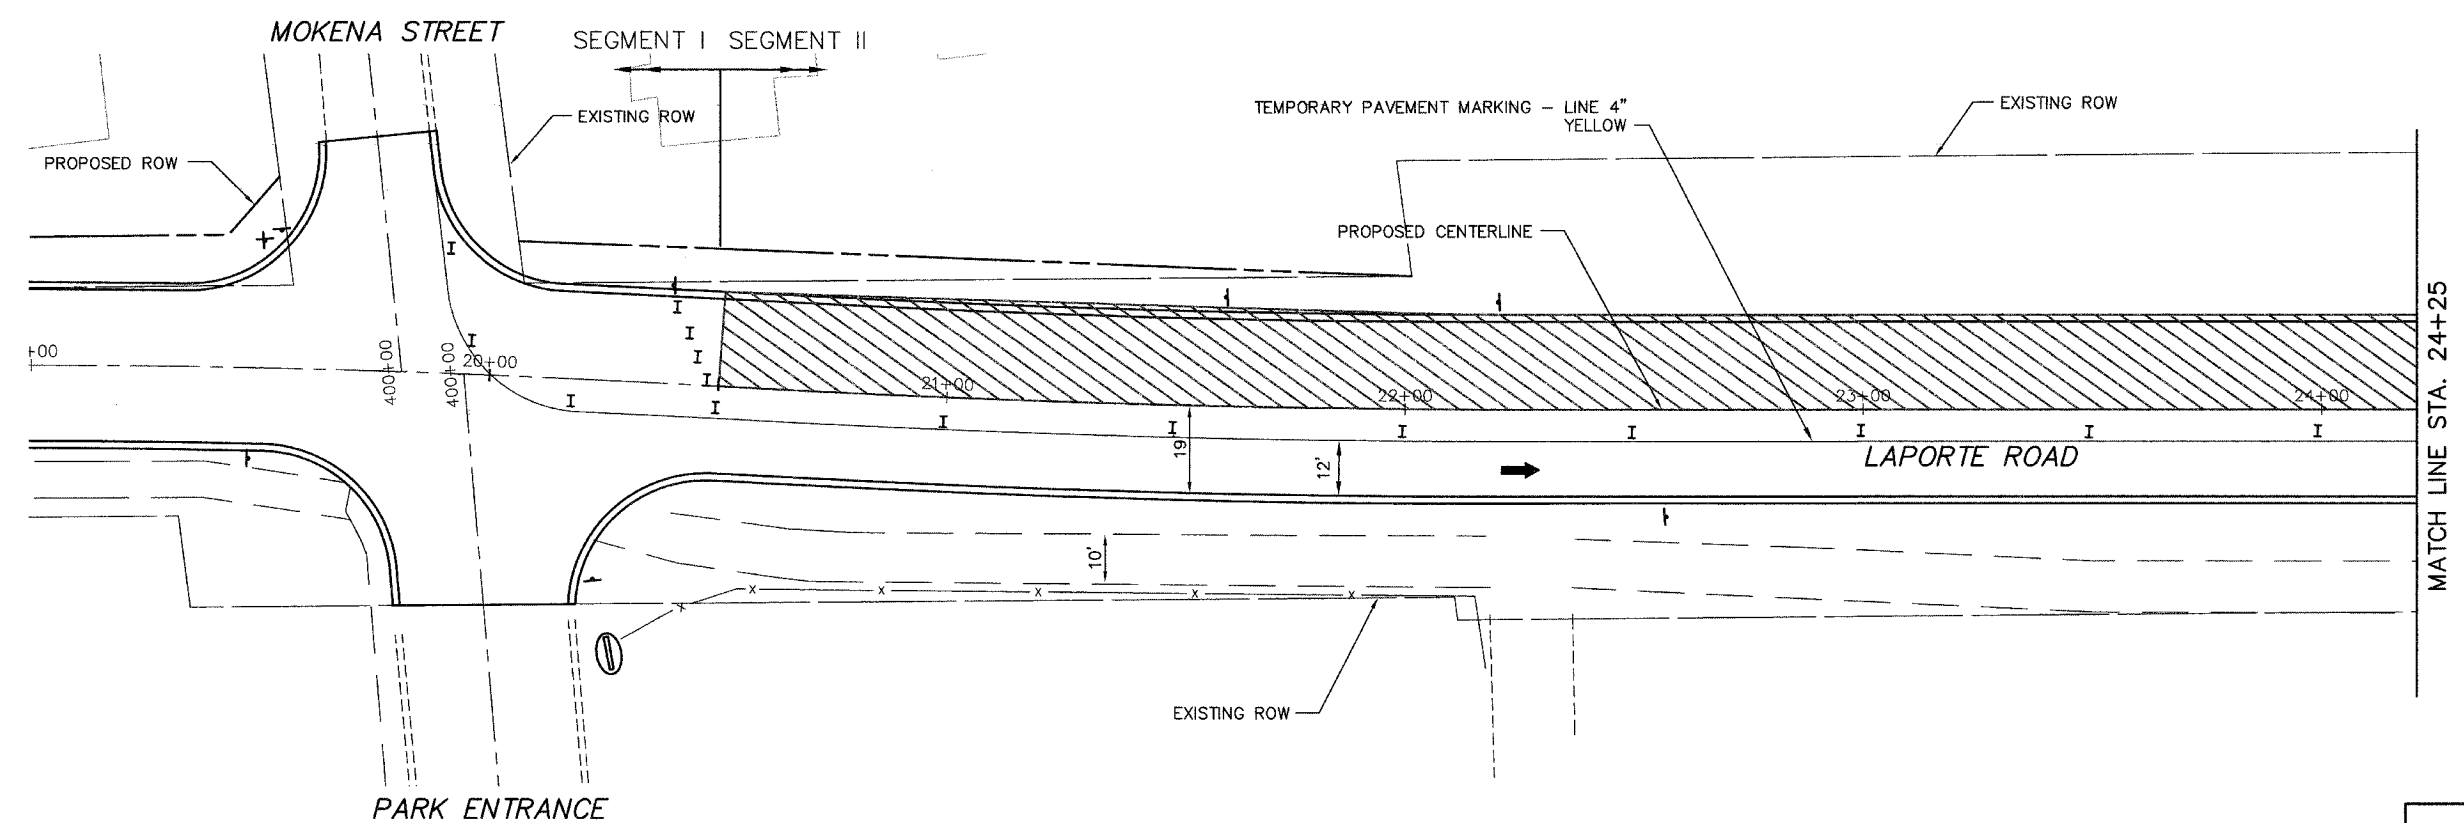

MATCH LINE STA. 24+25

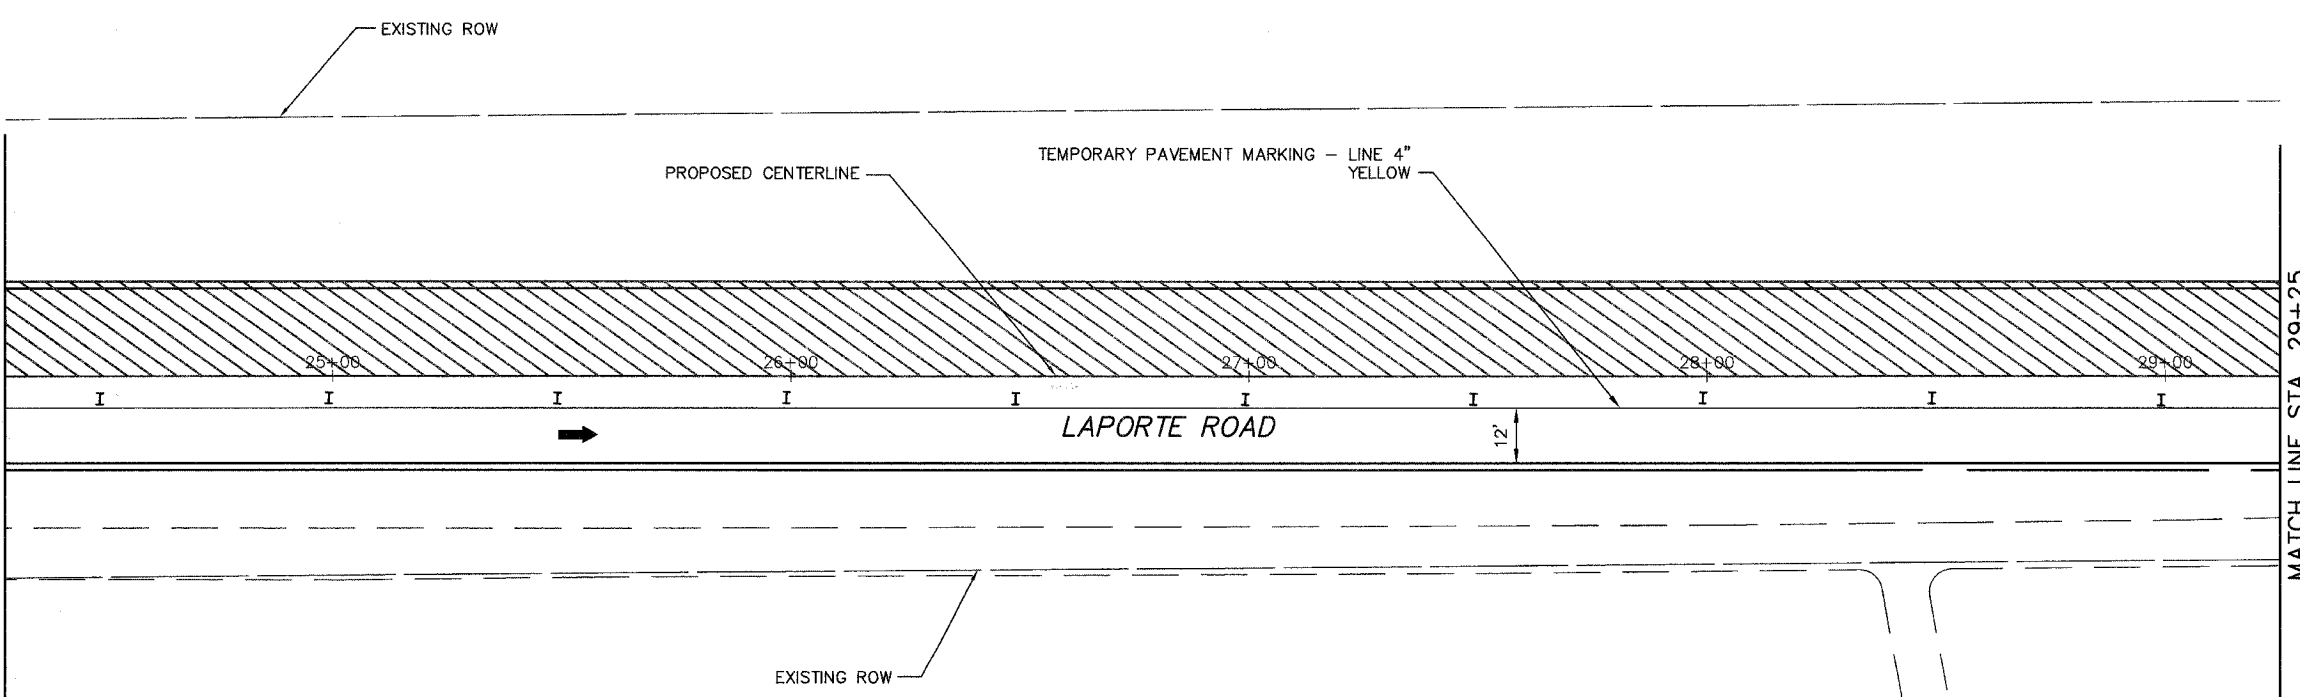

MATCH LINE STA. 24+25

MATCH LINE STA. 29+25
SEE SHEET MOT 2-8

LEGEND

- SEGMENT II - STAGE II CONSTRUCTION ZONE
- TEMPORARY PAVEMENT REMOVAL
- TRAFFIC DIRECTION
- CONSTRUCTION SIGN
- TYPE II BARRICADE OR DRUM WITH STEADY BURN LIGHTS
- 50' C-C (TYP.)
- TYPE III BARRICADE

MOT 2-7

Ciorba Group, Inc.
 CONSULTING ENGINEERS
 5507 North Cumberland Avenue, Suite 402 Chicago, Illinois 60656
 Tel. 773.775.4059 Fax 773.775.4014 Email chicago@ciorba.com

VILLAGE OF MOKENA
 LAPORTE ROAD REHABILITATION
 MAINTENANCE OF TRAFFIC
 LAPORTE ROAD - SEGMENT II STAGE II
 STATION 19+00 TO 29+25

DESIGN: MRJ _____ DATE: DEC. 2005
 DRAWN: DJS _____ SCALE: 1"=20'
 CHECKED: SNS _____ FILE NO.: 3232

PLU: DATE: Dec 21, 2005 ~ 11:07am
 FILENAME: N:\PROJ\3232\Design\MOT\3232-MOT-SEG2-10.dwg