
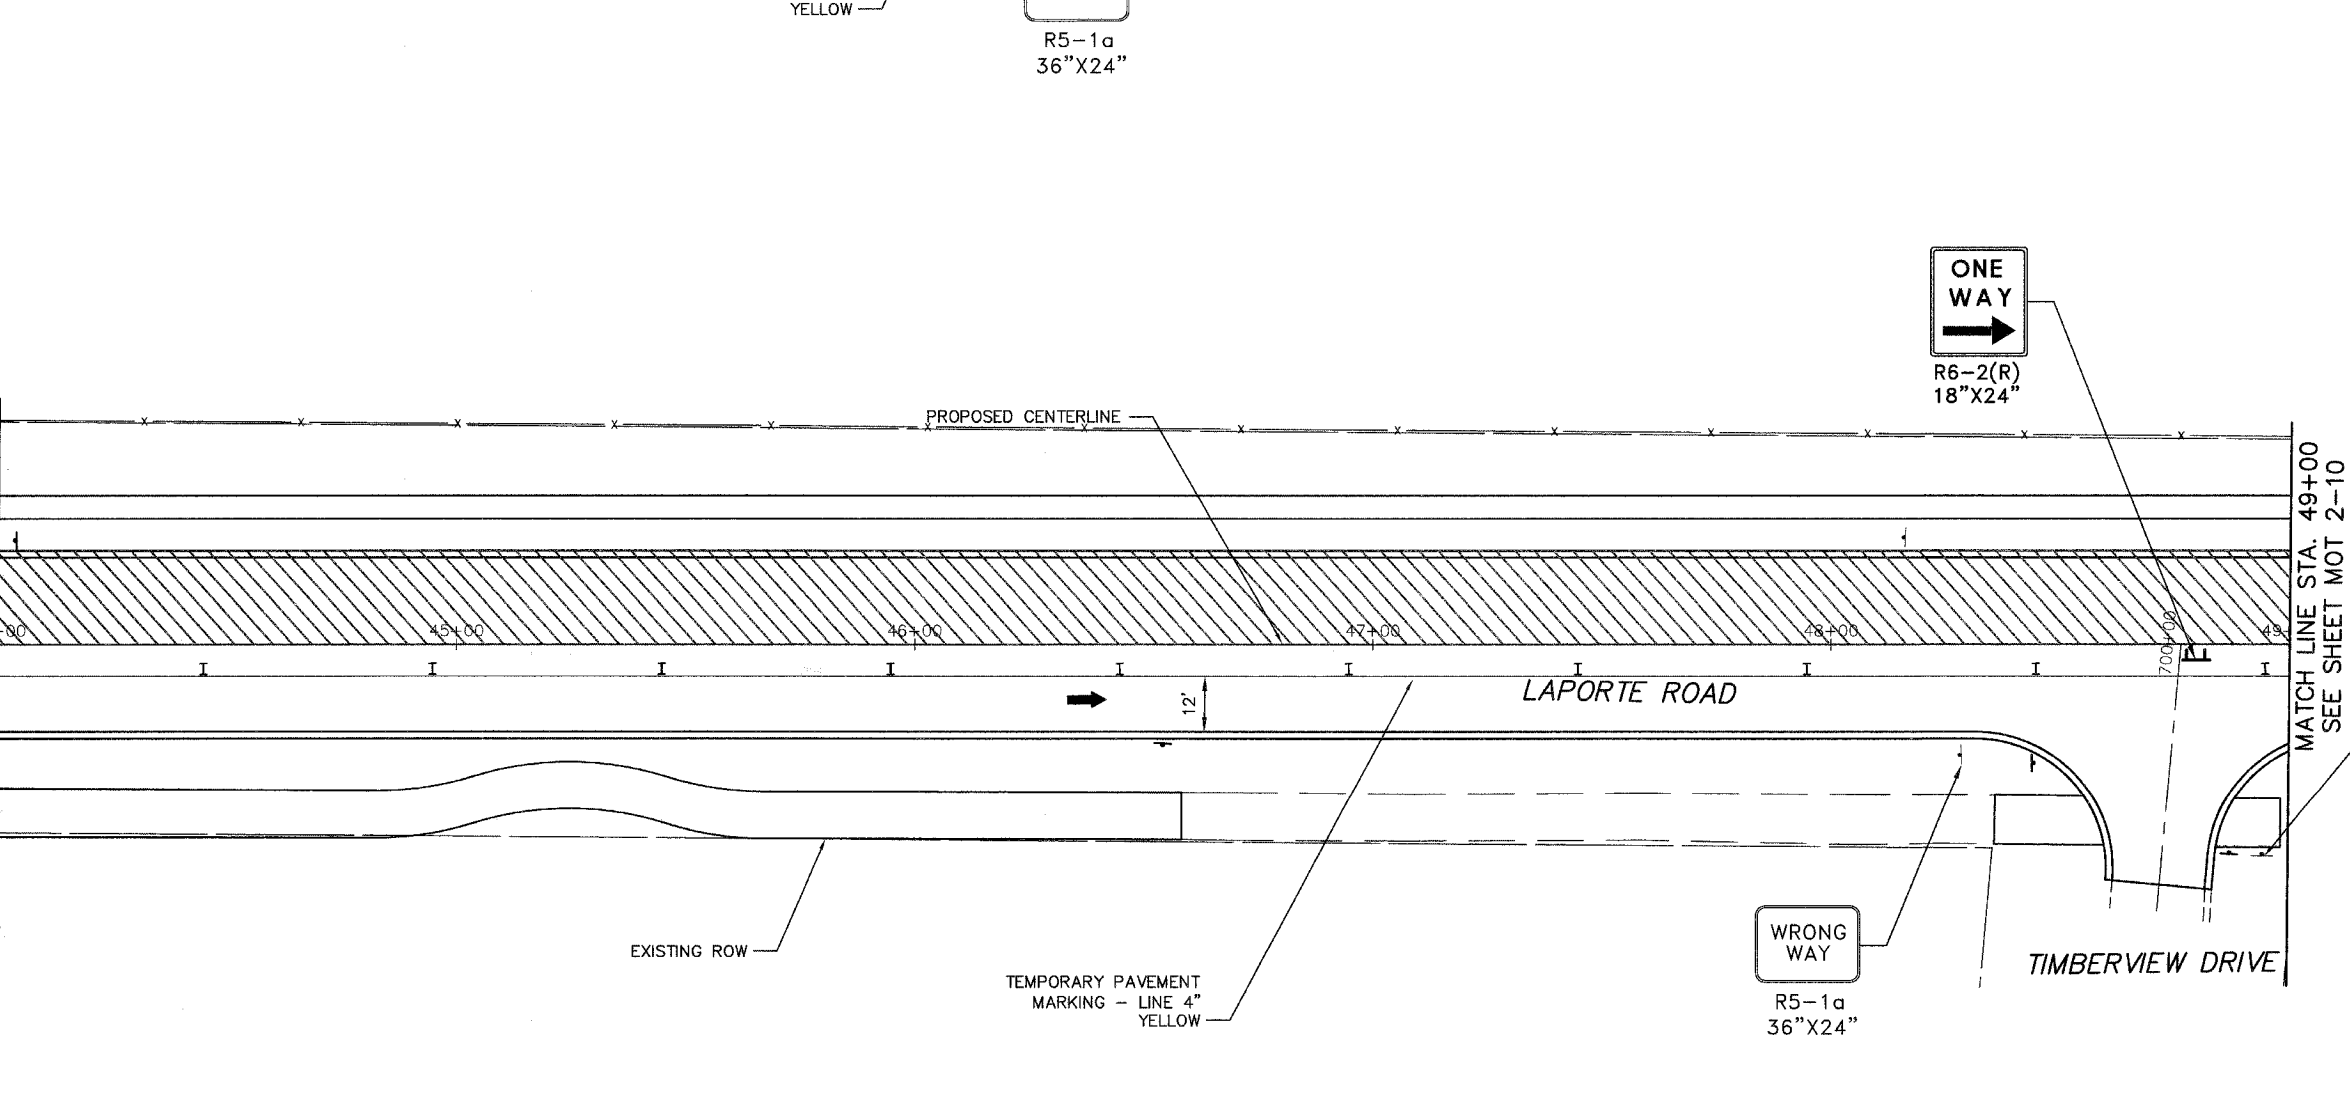


PLAN ROUTE	SECTION	COUNTY	TOTAL SHEETS	SHEET NO.
0306	*	WILL	118	38
FHWA REGION NO.	ILLINOIS	PROJECT M-8003(200)		
* 01-00029-00-FP			CONTRACT NO. 83825	

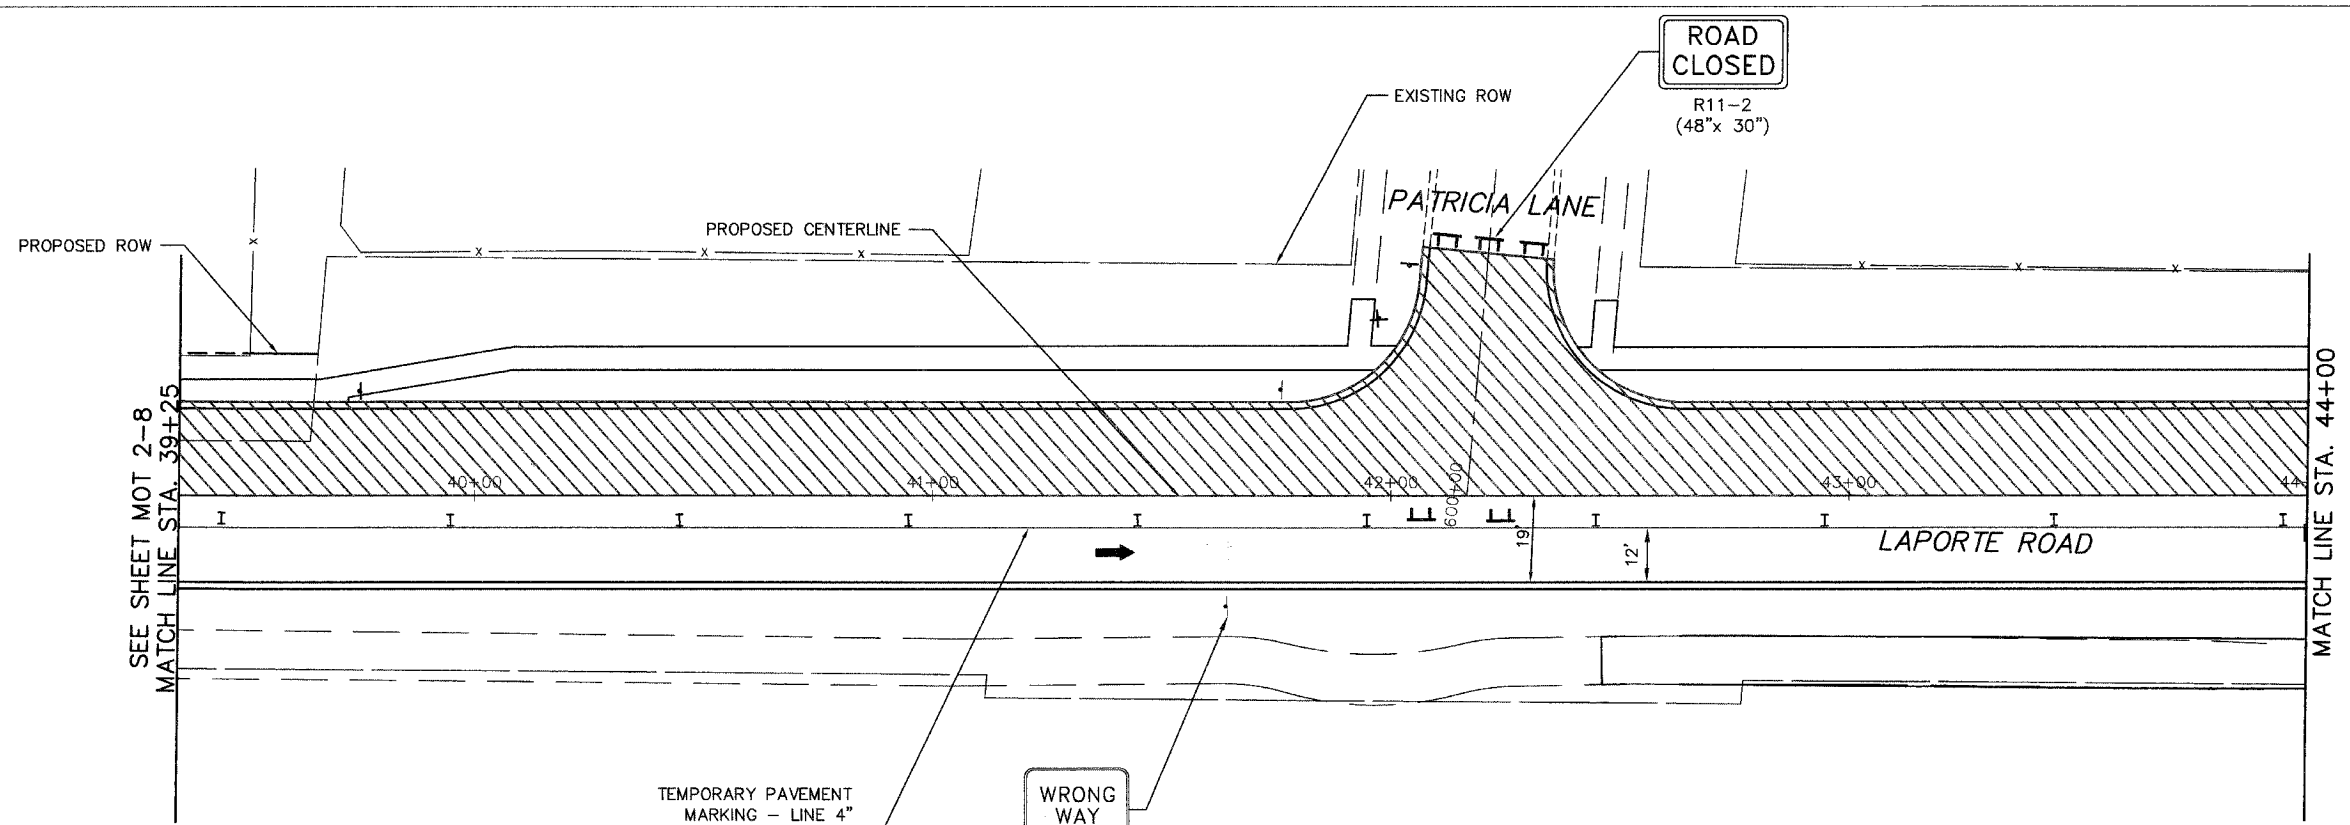

LEGEND

	SEGMENT II - STAGE II CONSTRUCTION ZONE
	TEMPORARY PAVEMENT REMOVAL
	TRAFFIC DIRECTION
	CONSTRUCTION SIGN
	TYPE II BARRICADE OR DRUM WITH STEADY BURN LIGHTS @ 50' C-C (TYP.)
	TYPE III BARRICADE

R3-2
24"X24"

MOT 2-9

CG Clorba Group, Inc.
CONSULTING ENGINEERS
5507 North Cumberland Avenue, Suite 402 Chicago, Illinois 60656
Tel. 773.775.4009 Fax 773.775.4014 Email chicago@clorba.com

VILLAGE OF MOKENA
LAPORTE ROAD REHABILITATION
MAINTENANCE OF TRAFFIC
LAPORTE ROAD - SEGMENT II STAGE II
STATION 39+25 TO 49+00

DESIGN: MRJ _____ DATE: DEC. 2005
DRAWN: DJS _____ SCALE: 1"=20'
CHECKED: SNS _____ FILE NO.: 3232

PLOT DATE: Dec 23, 2005 11:53am
 FILENAME: N:\PROJECTS\DESIGN\MOT\3232-MOT-STAGE II-12.dwg