


STATE	SECTION	COUNTY	TOTAL SHEETS	SHEET NO.
0306	*	WILL	118	65
FWHA REGION NO.	ILLINOIS	PROJECT M-	8003(200)	
* 01-00029-00-FP			CONTRACT NO. 83825	

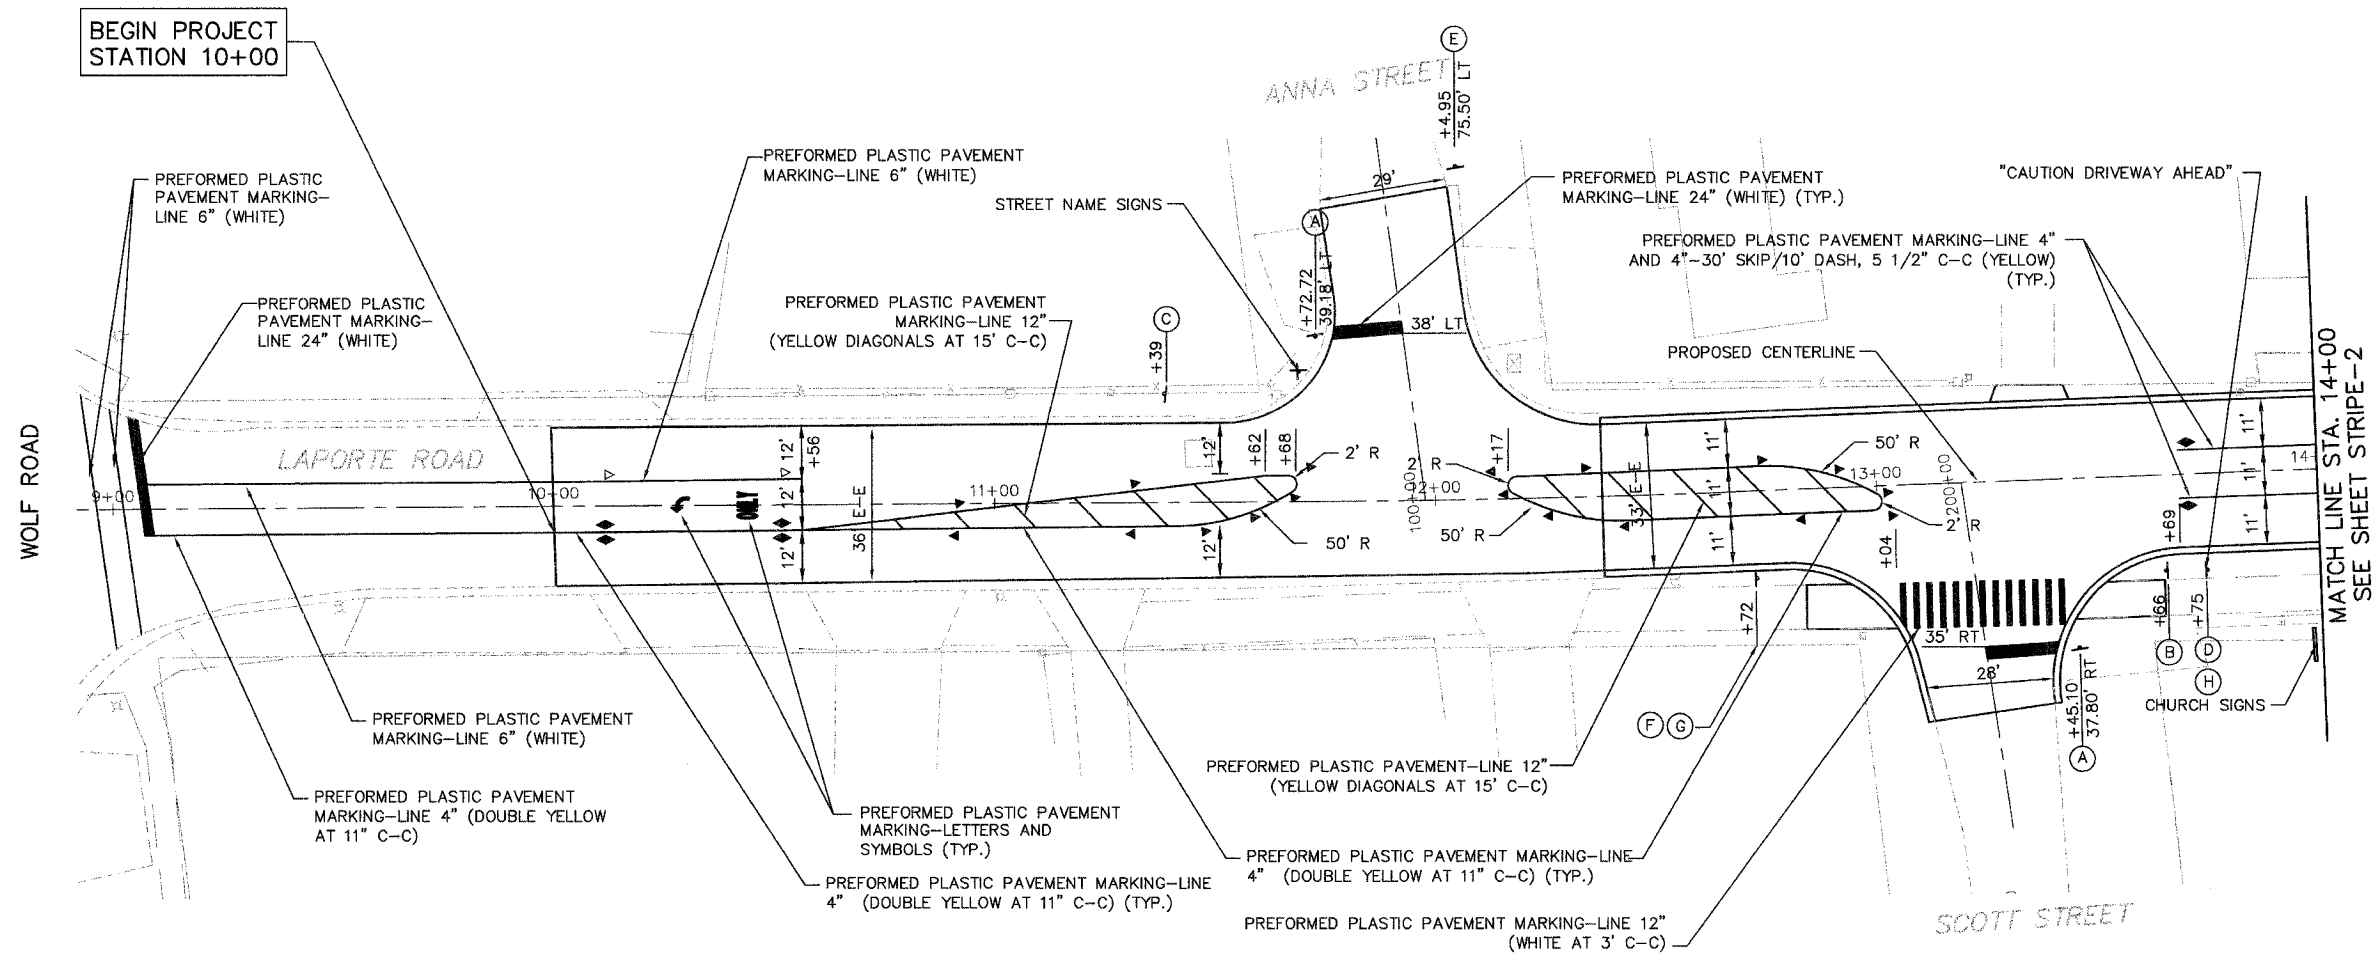

NOTE: PREFORMED PLASTIC PAVEMENT MARKING-LINE 24\"/>


ALL OTHER PAVEMENT MARKINGS SHALL BE PREFORMED PLASTIC - TYPE B.

ALL PREFORMED PLASTIC PAVEMENT MARKINGS SHALL BE INLAID DURING COMPACTION OF THE PAVEMENT.

**RAISED REFLECTIVE PAVEMENT MARKER LEGEND**

- ▷ ONE-WAY CRYSTAL MARKER
- ▶ ONE-WAY AMBER MARKER
- ◄ TWO-WAY AMBER MARKER

**SIGN LEGEND**

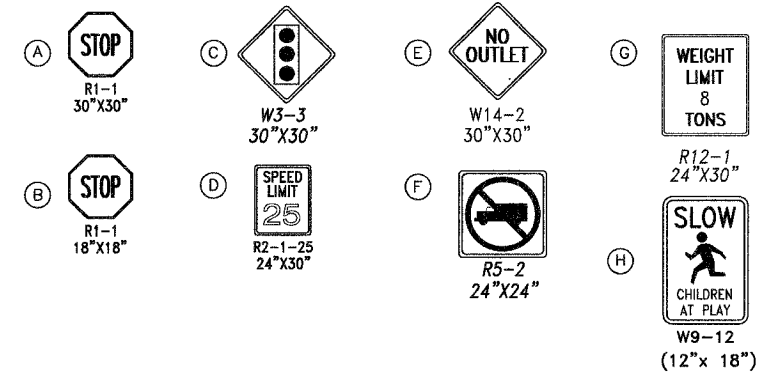

STRIPE-1

**Clorba Group, Inc.**  
CONSULTING ENGINEERS  
6307 North Cumberland Avenue, Suite 402 Chicago, Illinois 60656  
Tel. 773.775.4009 Fax 773.775.4014 Email: chicago@clorba.com

VILLAGE OF MOKENA  
LAPORTE ROAD REHABILITATION

**PROPOSED STRIPING AND SIGNING PLAN**  
STATION 10+00 TO 14+00

DESIGN: MRJ \_\_\_\_\_ DATE: MAR. 2006  
DRAWN: DJS/EAB \_\_\_\_\_ SCALE: 1\"/>

PLOT DATE: Mar 15, 2006 - 3:23pm  
FILENAME: N:\PREL\3232\Design\Striping\3232-STRIPING-01.dwg