
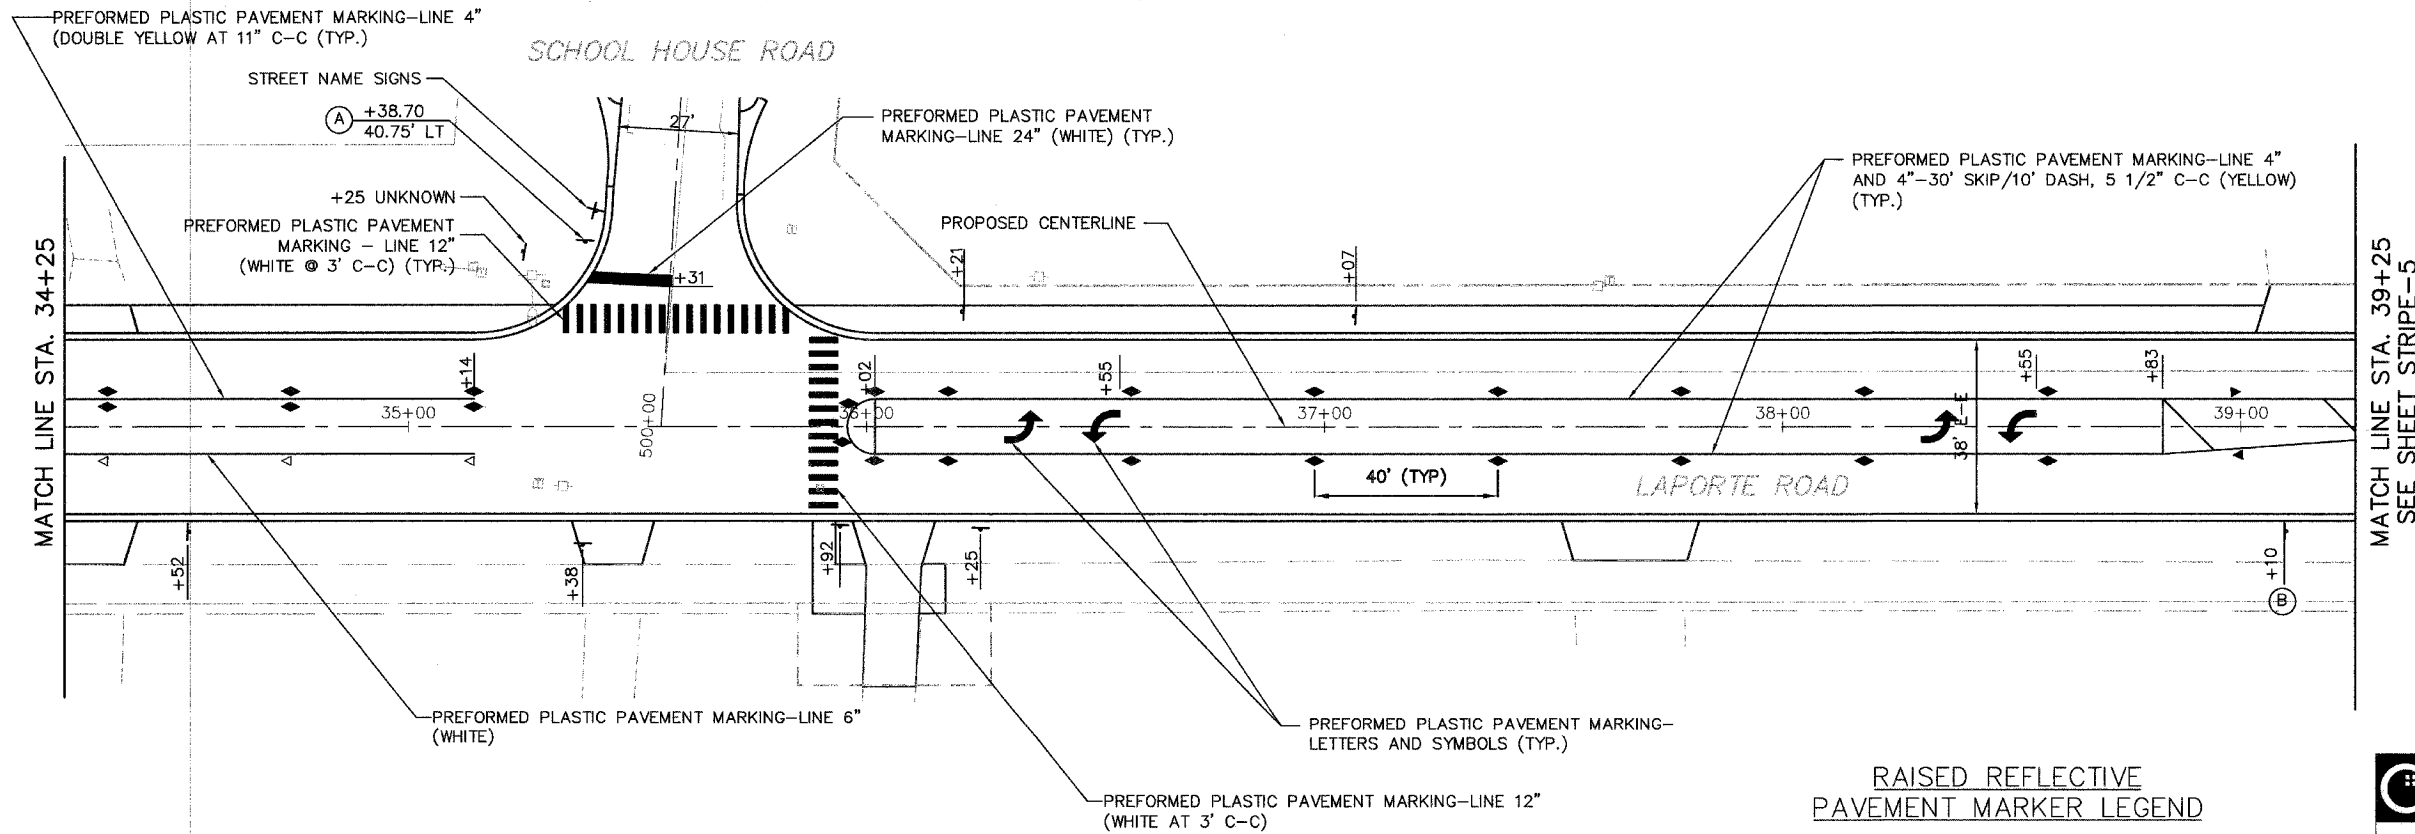


E.A.I. ROUTE	SECTION	COUNTY	TOTAL SHEETS	SHEET NO.
0306	*	WILL.	118	68
FHWA REGION NO.	ILLINOIS	PROJECT M-8003(200)		
* 01-00029-00-FP			CONTRACT NO. 83825	

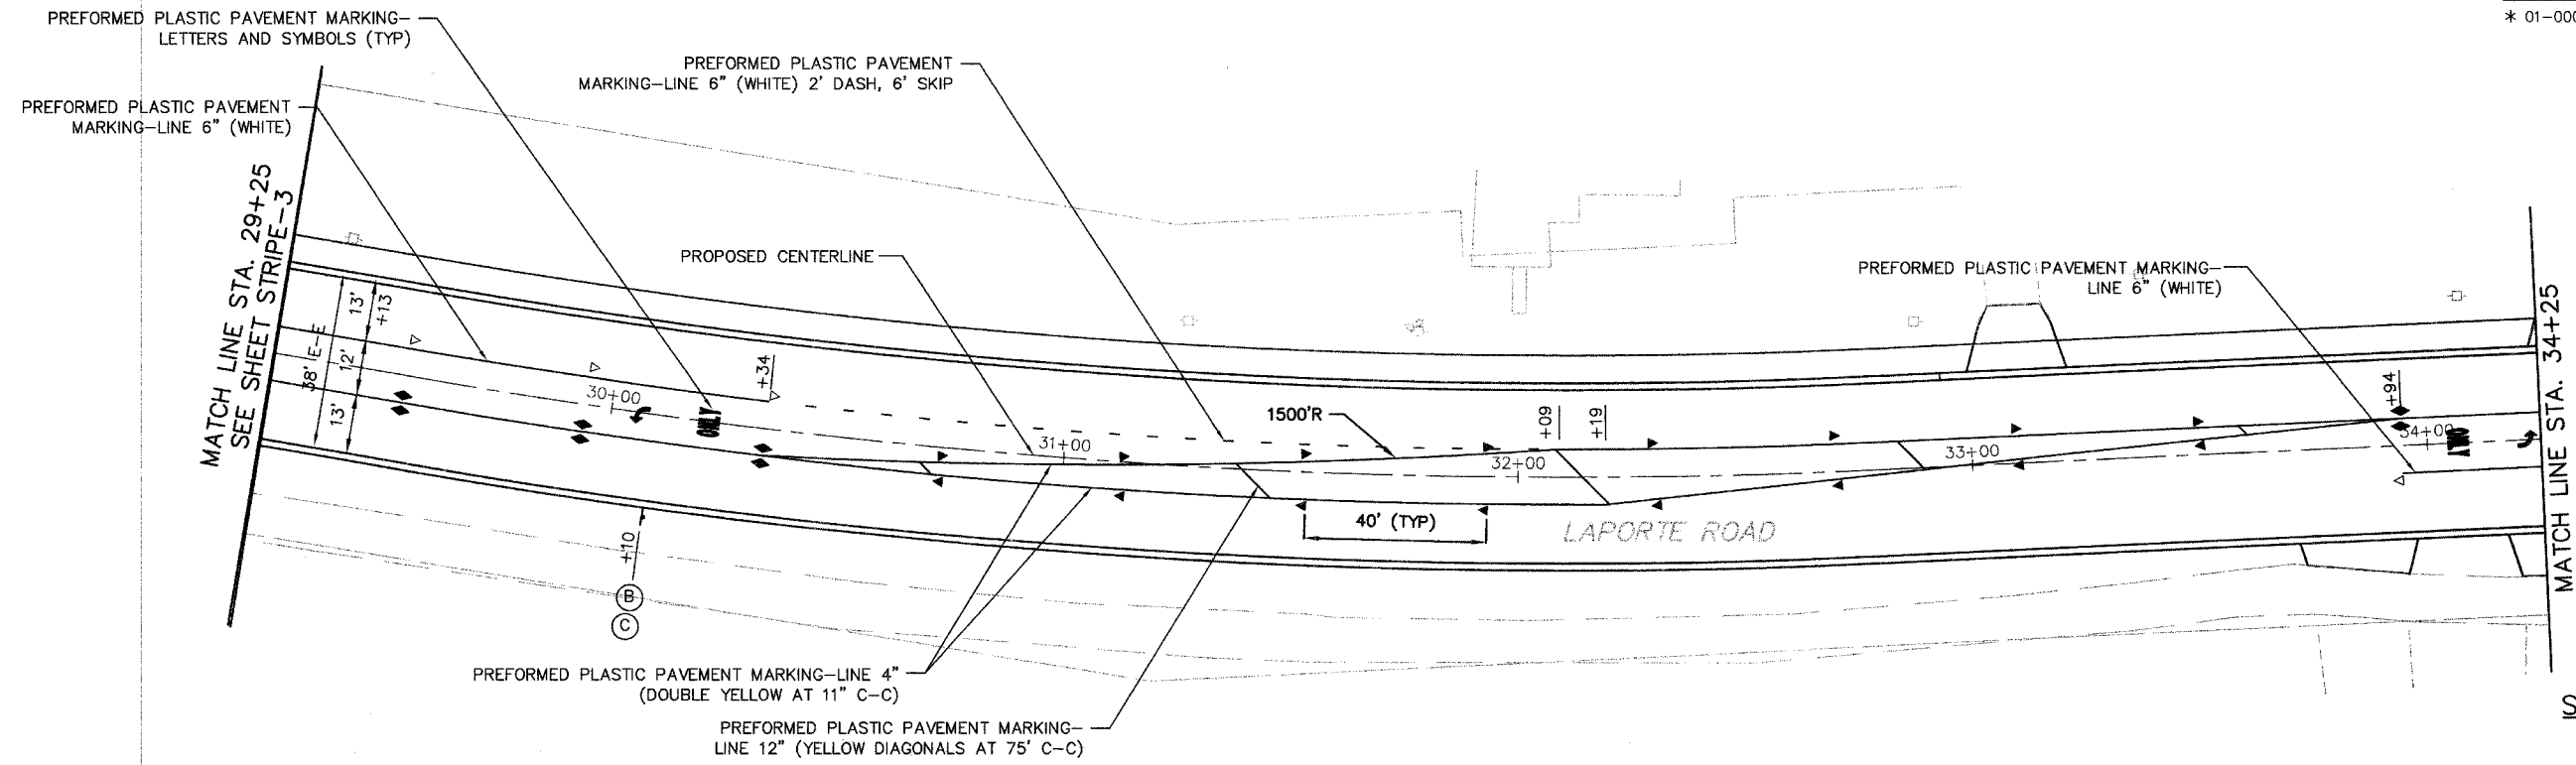

SIGN LEGEND

- (A) STOP
R1-1
30"X30"
- (B) SPEED LIMIT
30
R2-1
24"X30"
- (C) NO PARKING
ANY TIME
R7-1
12"X18"

NOTE: PREFORMED PLASTIC PAVEMENT MARKING-LINE 24" SHALL BE TYPE C.
ALL OTHER PAVEMENT MARKINGS SHALL BE PREFORMED PLASTIC - TYPE B.
ALL PREFORMED PLASTIC PAVEMENT MARKINGS SHALL BE INLAID DURING COMPACTION OF THE PAVEMENT.

STRIPE-4

RAISED REFLECTIVE PAVEMENT MARKER LEGEND

- ▷ ONE-WAY CRYSTAL MARKER
- ▶ ONE-WAY AMBER MARKER
- ◆ TWO-WAY AMBER MARKER

CG Ciorba Group, Inc.
CONSULTING ENGINEERS
5507 North Cumberland Avenue, Suite 402 Chicago, Illinois 60656
Tel. 773.775.4069 Fax 773.775.4014 Email chg@cgiorba.com

VILLAGE OF MOKENA
LAPORTE ROAD REHABILITATION

PROPOSED STRIPING AND SIGNING PLAN
STATION 29+25 TO 39+25

DESIGN: MRJ
DRAWN: DJS/EAB
CHECKED: SNS
DATE: DEC. 2005
SCALE: 1"=20'
FILE NO.: 3232

PLU1.DAT: Dec 22, 2005 11:05am
FILENAME: N:\PROJ\A3032\Design\STRIPING-04.dwg