
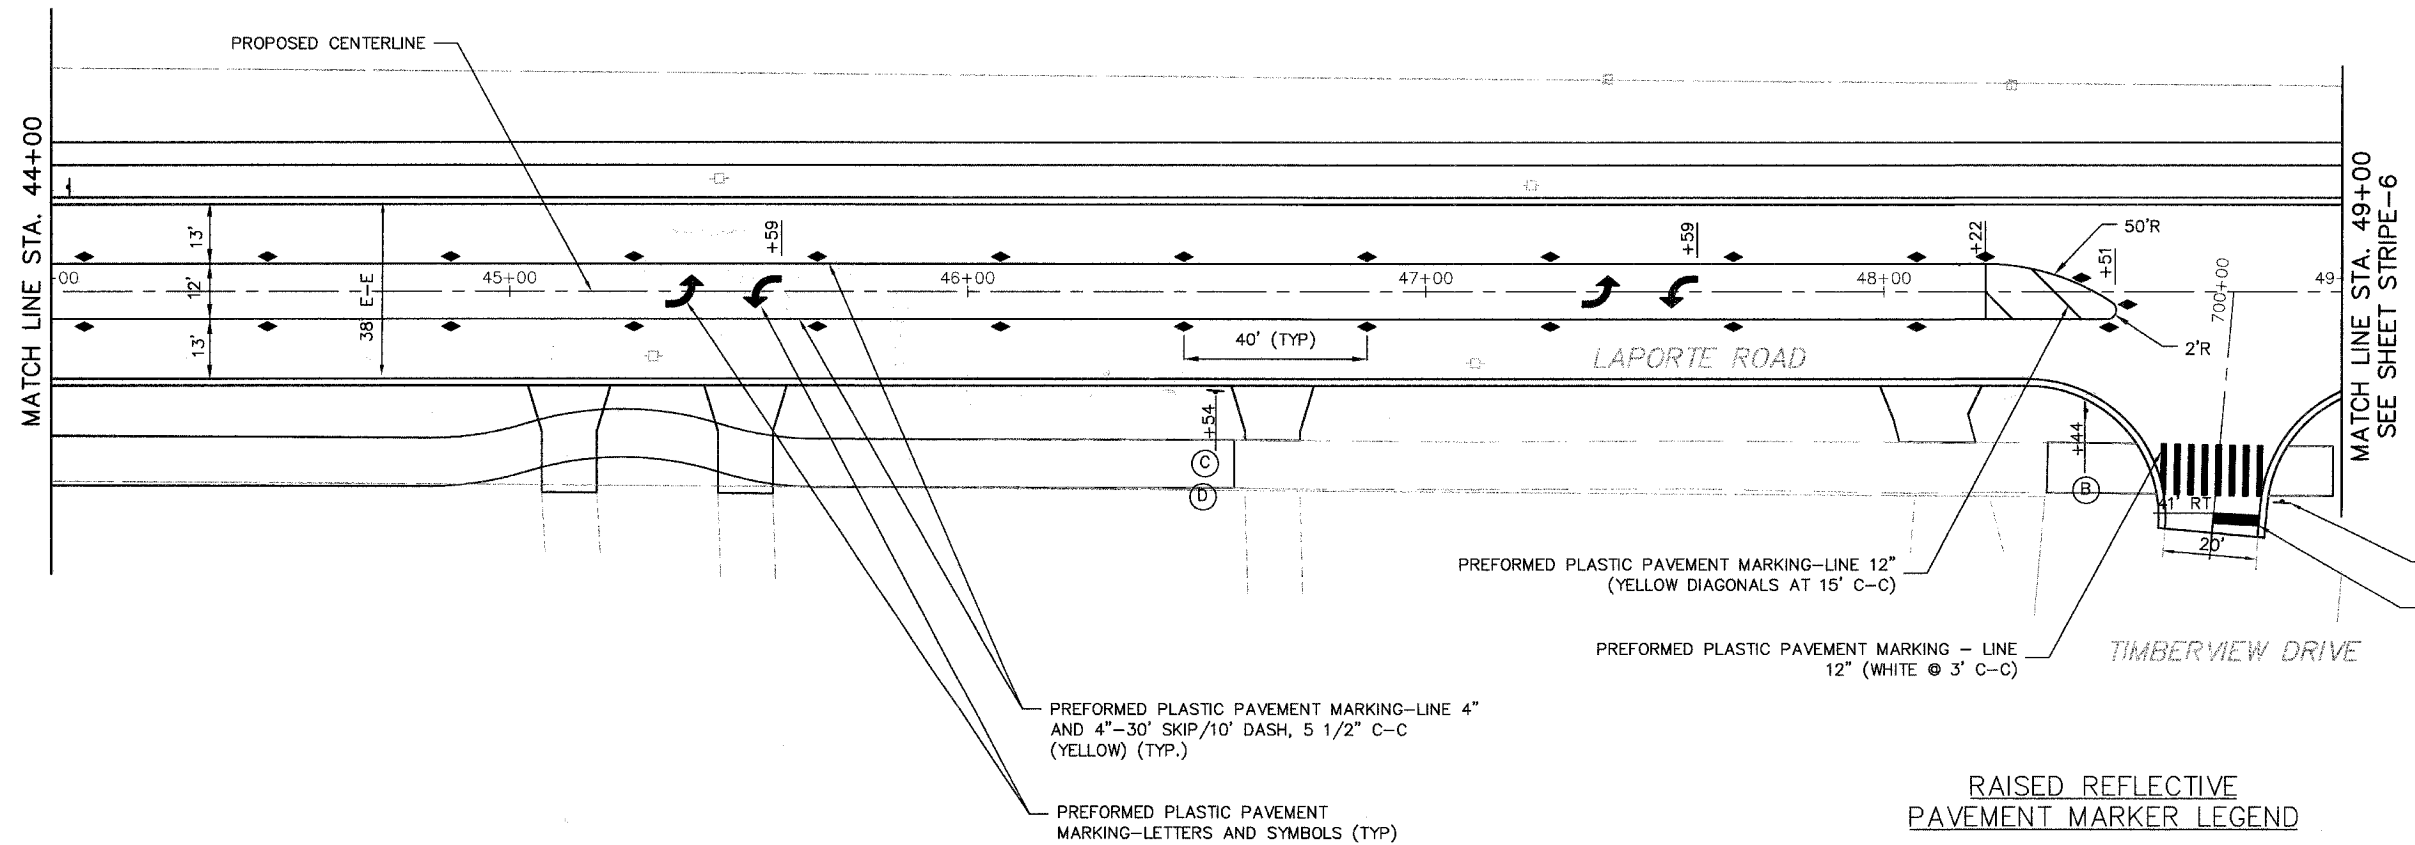


F.A. ROUTE	SECTION	COUNTY	TOTAL SHEETS	SHEET NO.
0306	*	WILL	118	69
FHWA REGION NO.	ILLINOIS	PROJECT M-8003(200)		
* 01-00029-00-FP			CONTRACT NO. 83825	

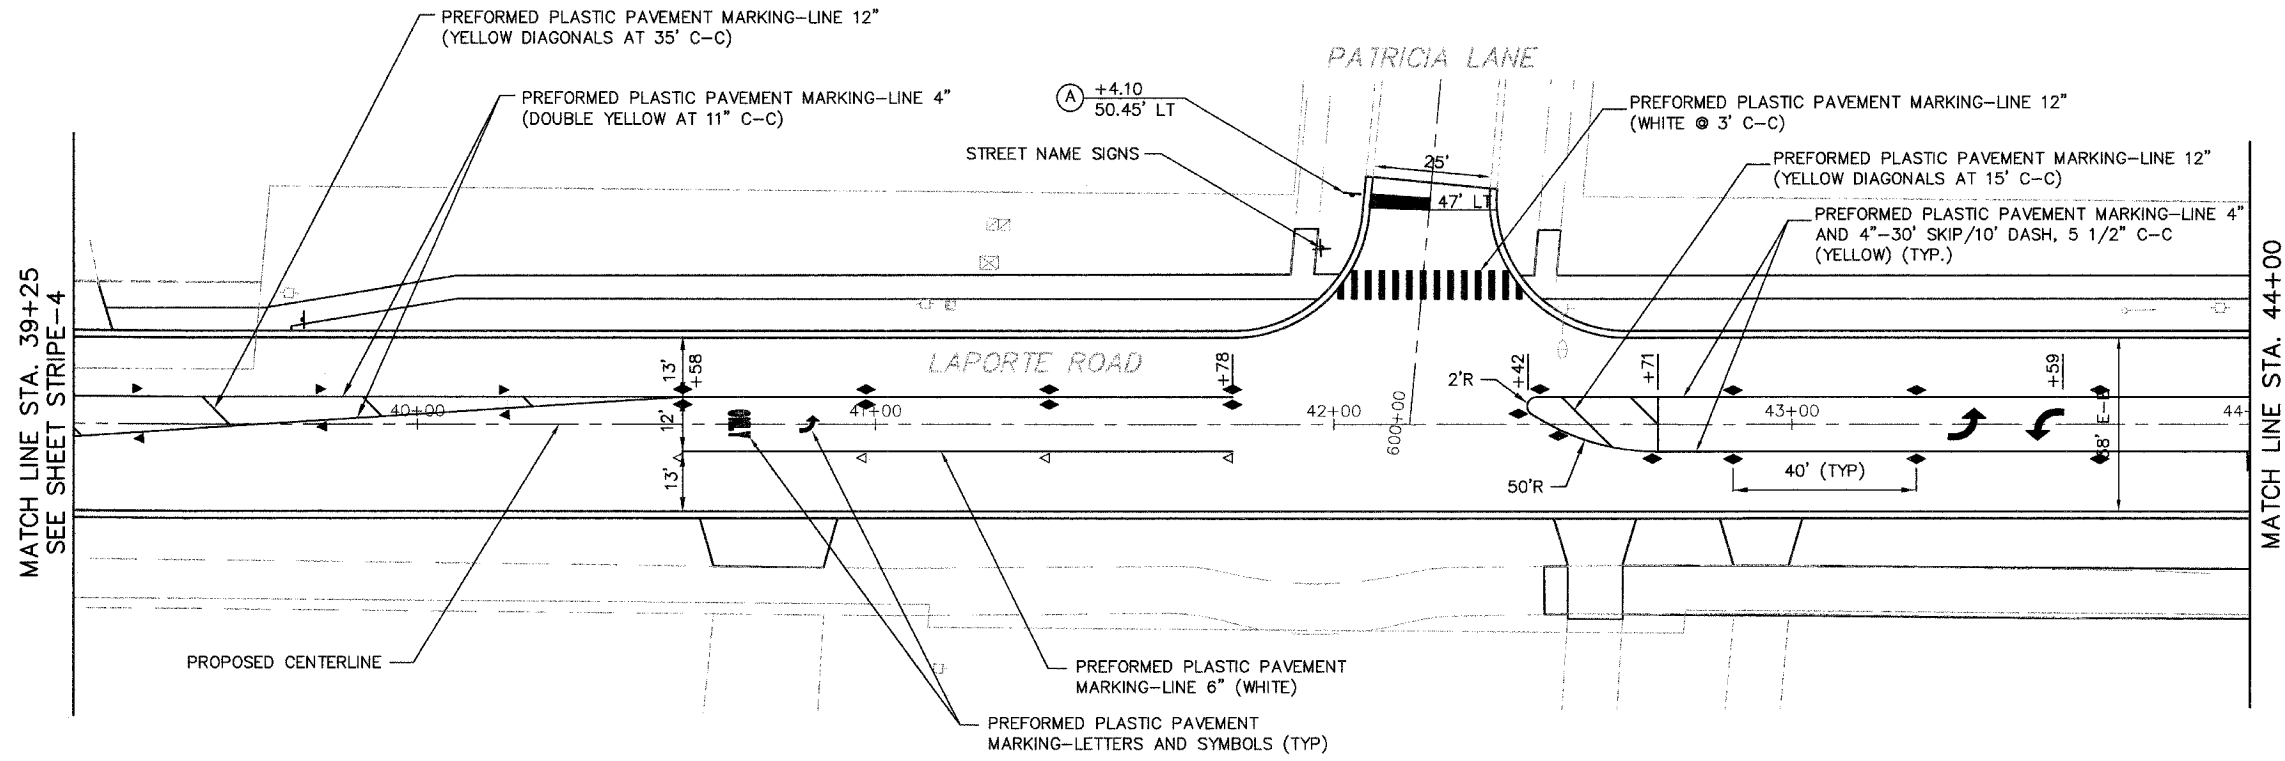

**SIGN LEGEND**

- (A) R1-1 30"x30"
- (B) R1-1 18"x18"
- (C) W11-1 30"x30"
- (D) M7-1(R) (12"x 9")

NOTE: PREFORMED PLASTIC PAVEMENT MARKING-LINE 24" SHALL BE TYPE C.  
 ALL OTHER PAVEMENT MARKINGS SHALL BE PREFORMED PLASTIC - TYPE B.  
 ALL PREFORMED PLASTIC PAVEMENT MARKINGS SHALL BE INLAID DURING COMPACTION OF THE PAVEMENT.

**RAISED REFLECTIVE PAVEMENT MARKER LEGEND**

- ▷ ONE-WAY CRYSTAL MARKER
- ▶ ONE-WAY AMBER MARKER
- ◆ TWO-WAY AMBER MARKER

STRIPE-5

**Clorba Group, Inc.**  
 CONSULTING ENGINEERS  
 5507 North Cumberland Avenue, Suite 402 Chicago, Illinois 60656  
 Tel. 773.775.4009 Fax 773.775.4014 Email chlcago@clorba.com

VILLAGE OF MOKENA  
 LAPORTE ROAD REHABILITATION

PROPOSED STRIPING AND SIGNING PLAN  
 STATION 39+25 TO 49+00

DESIGN: MRJ  
 DRAWN: DJS/EAB  
 CHECKED: SNS  
 DATE: DEC. 2005  
 SCALE: 1"=20'  
 FILE NO.: 3232

PL111 10/17/05 10:05 AM  
 FILENAME: N:\PROJECTS\3232\Design\Striping\3232-STRIPING-05.dwg