


ROUTE	SECTION	COUNTY	TOTAL SHEETS	SHEET NO.
339	02-00073	COOK & ILLINOIS	20	16
ELA ROAD		STA. 0+00 TO STA. 4+00		
FED. RD.		CONTRACT NO. 83836		

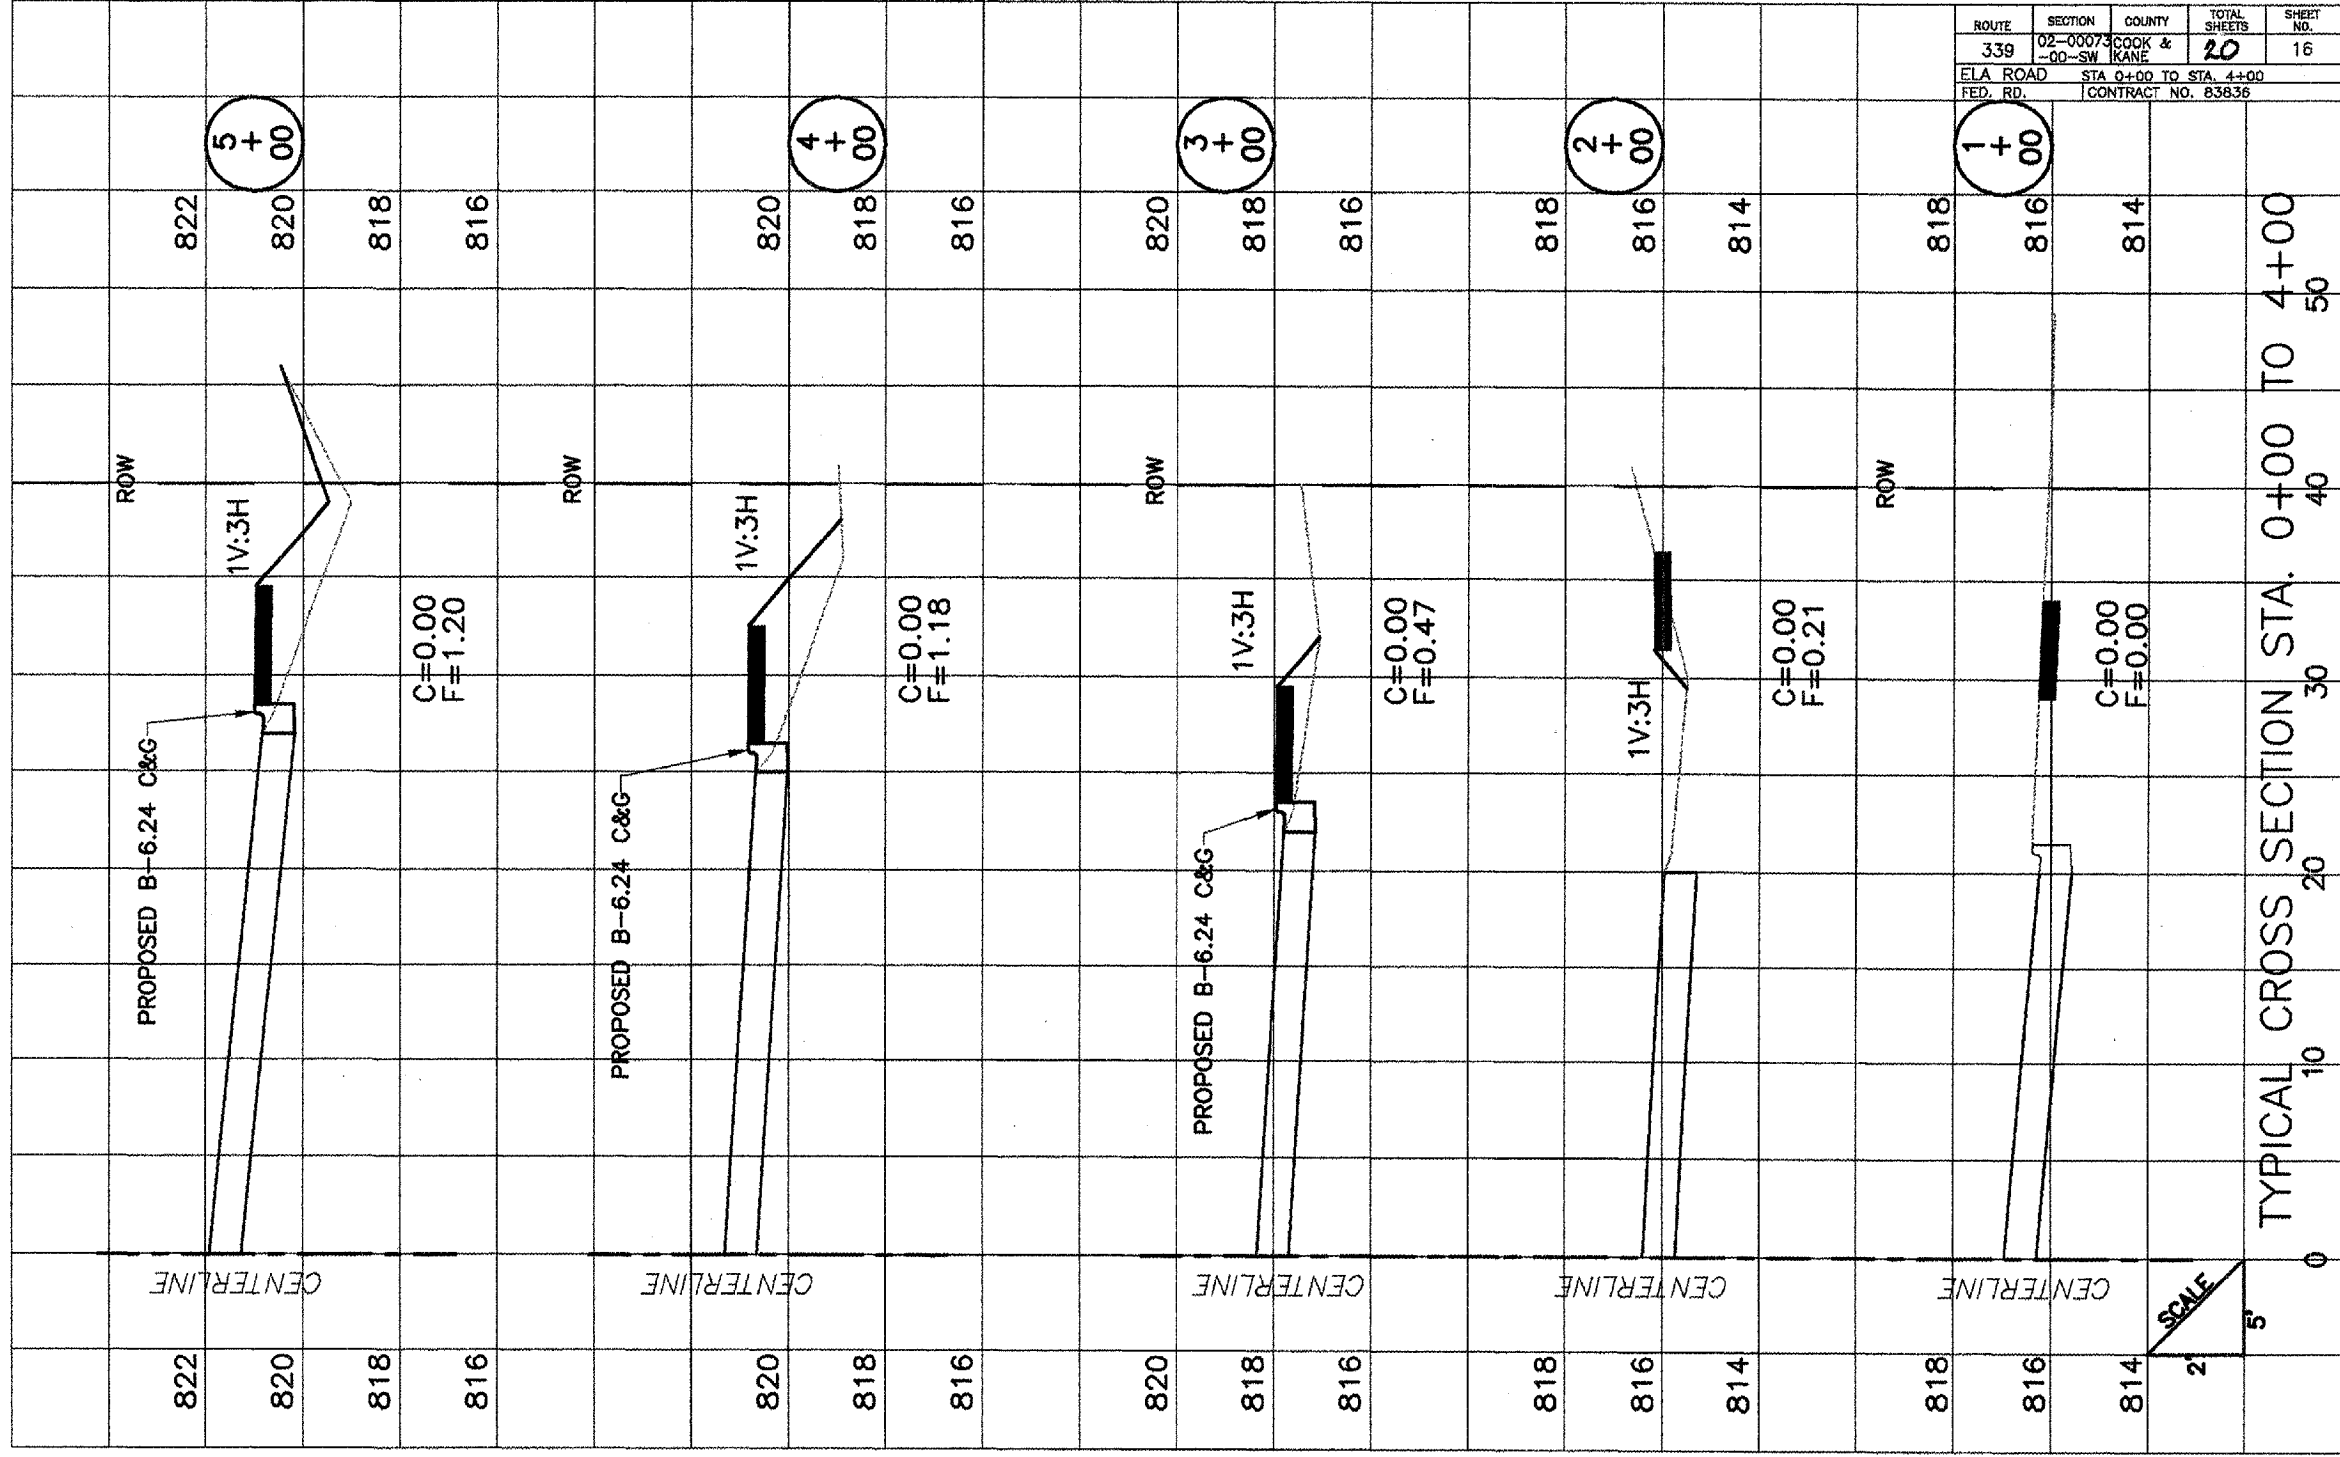

ELA ROAD