



F.A.U. SECTION	COUNTY	TOTAL SHEETS	SHEET NO.
2605 02-00170-09-CH	LAKE	66	17
STA. 92+00	TO STA. 96+50		
FED. ROAD DIST. NO. 5 ILLINOIS PROJECT CMM-8003(207)			
CONTRACT NO. 83837			

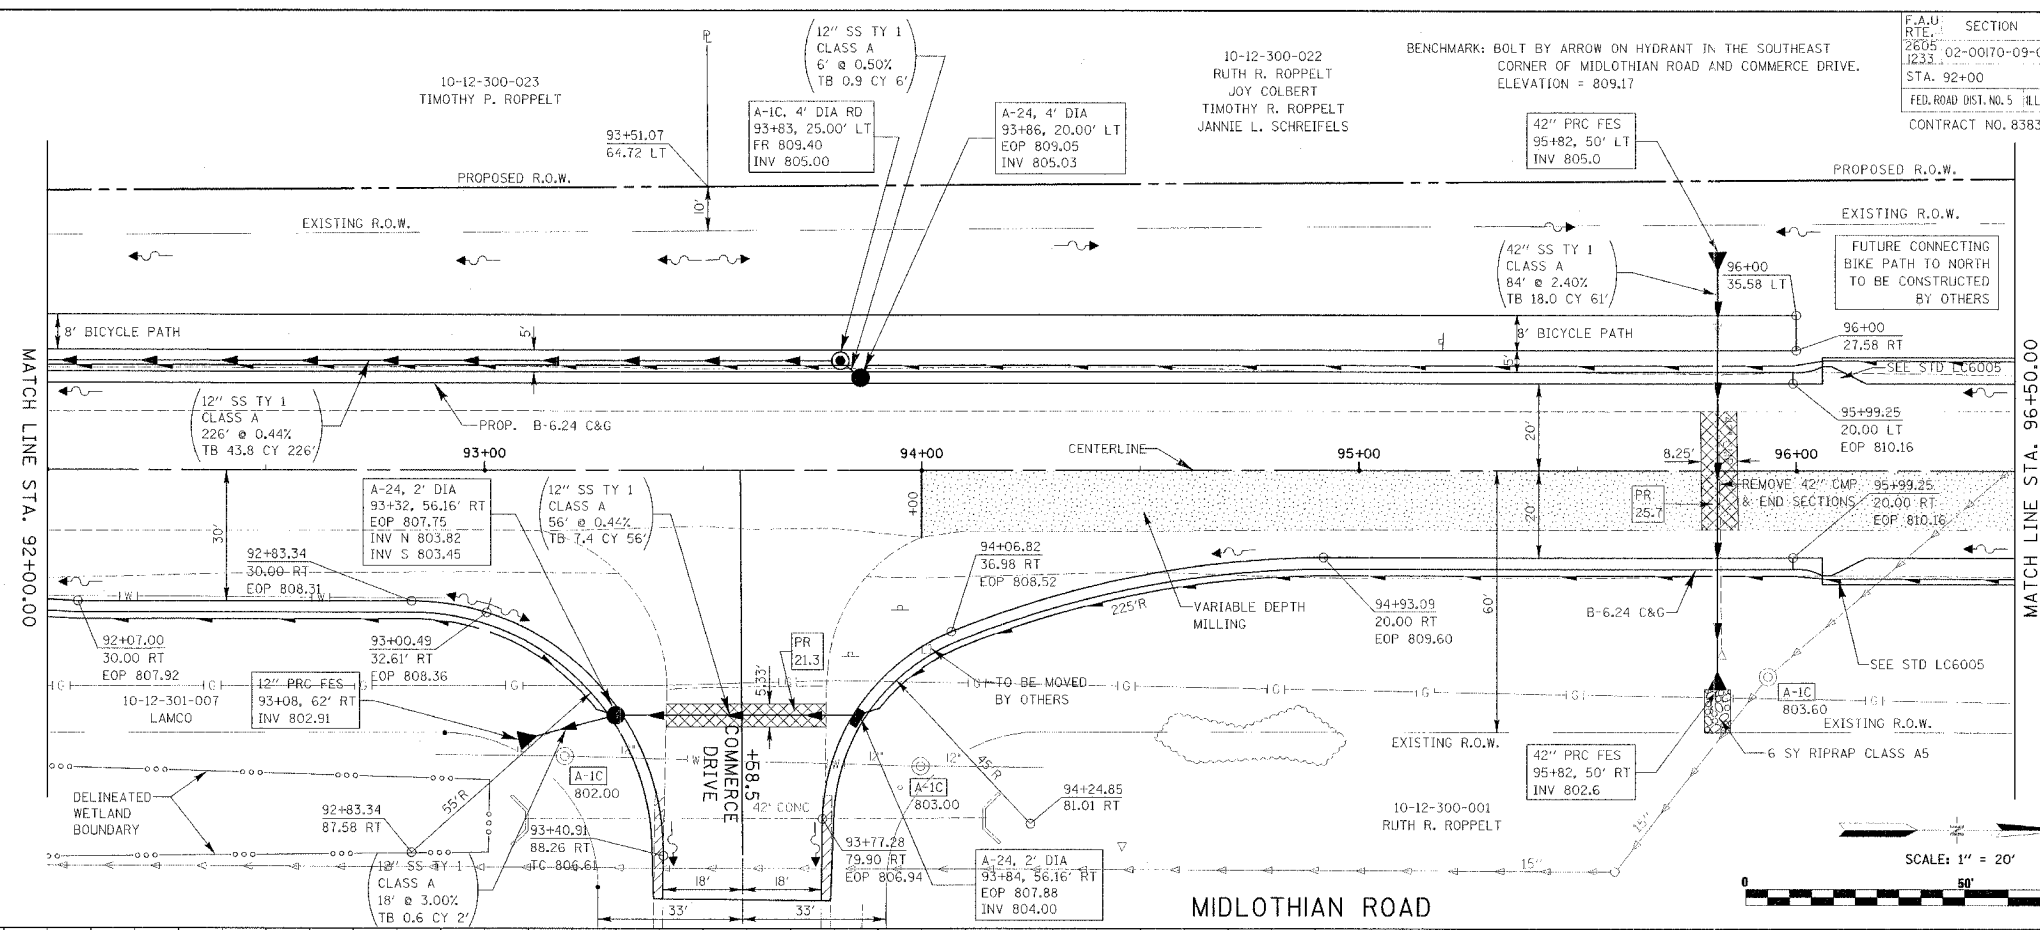

BENCHMARK: BOLT BY ARROW ON HYDRANT IN THE SOUTHEAST CORNER OF MIDLOTHIAN ROAD AND COMMERCE DRIVE. ELEVATION = 809.17

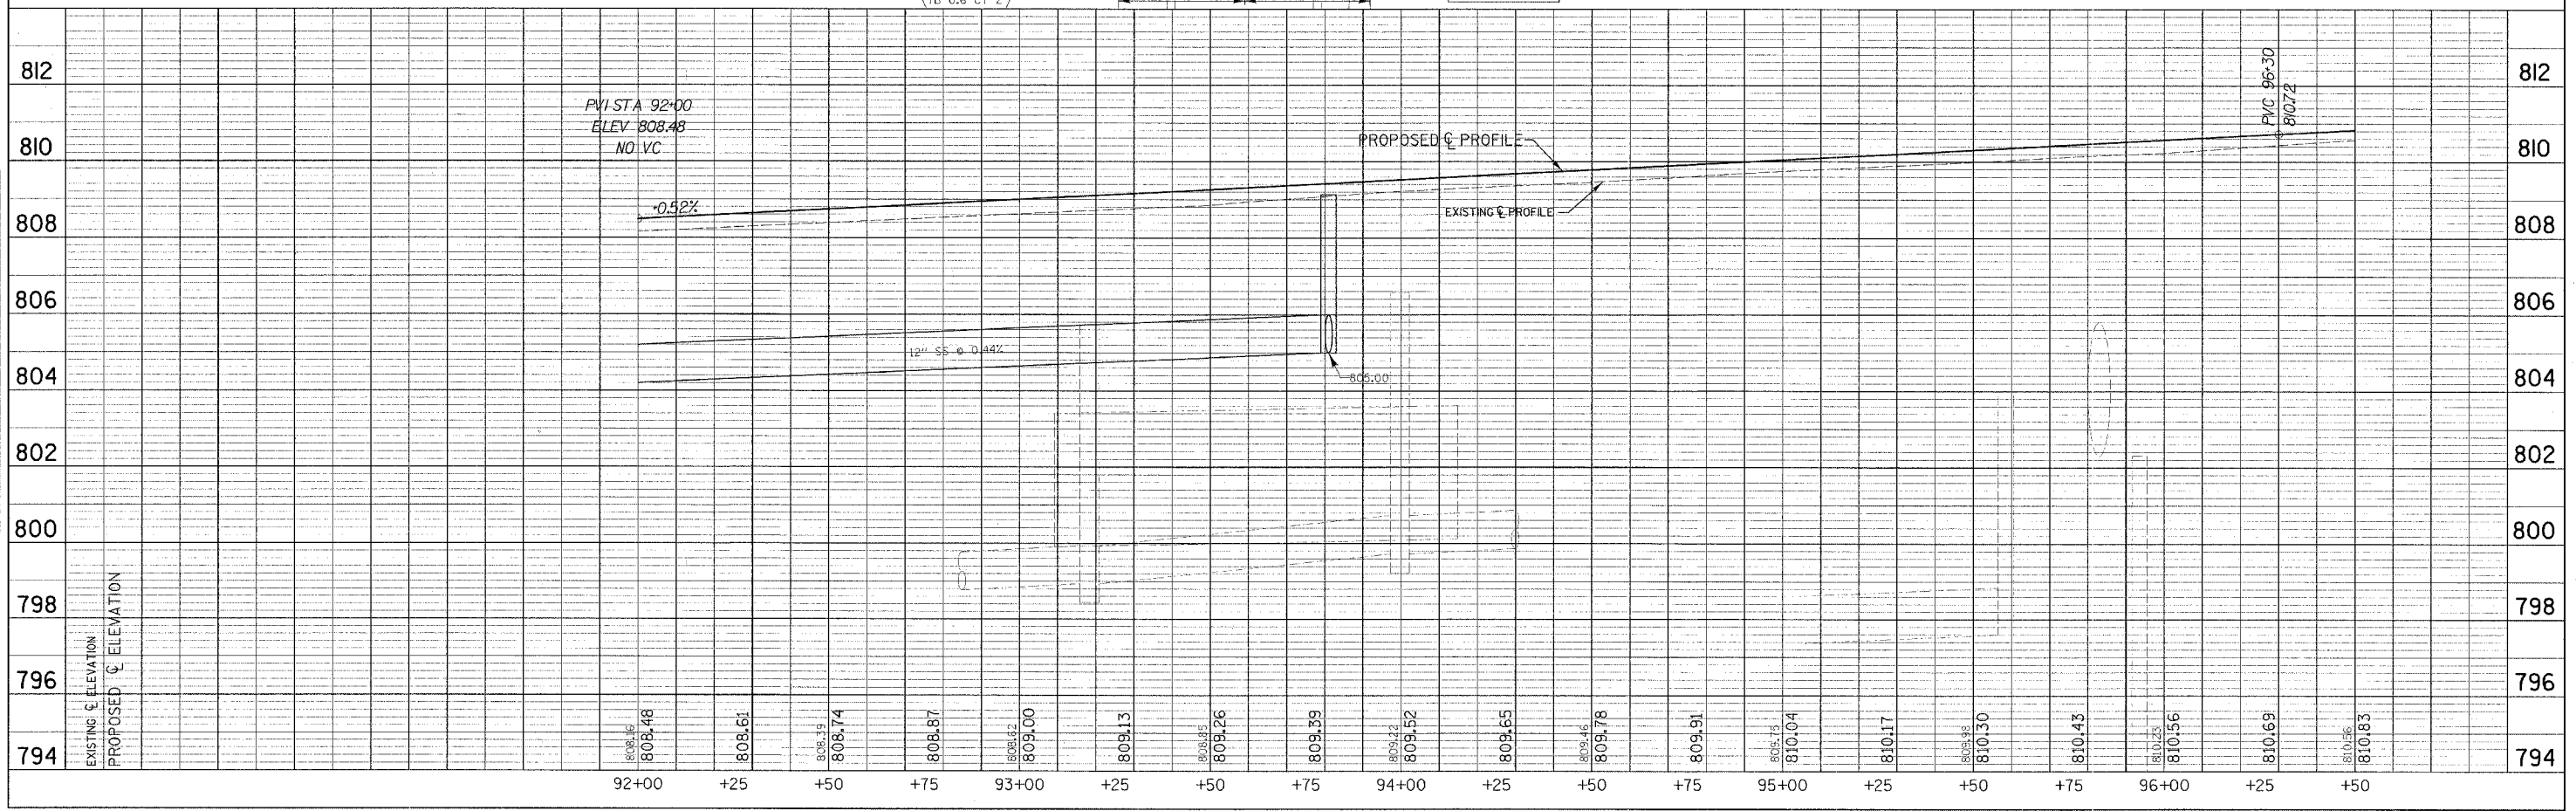

DATE	BY	CHKD
PLAN		
SUBMITTED		
ALIGNED		
CHECKED		
NOTE BOOK		
PT. OF WAY CHECKED		
No.		

DATE	BY	CHKD
PROFILE		
SUBMITTED		
GRADES CHECKED		
B.M.'S NOTED		
STRUCTURE NOTATIONS CHECKED		
No.		